




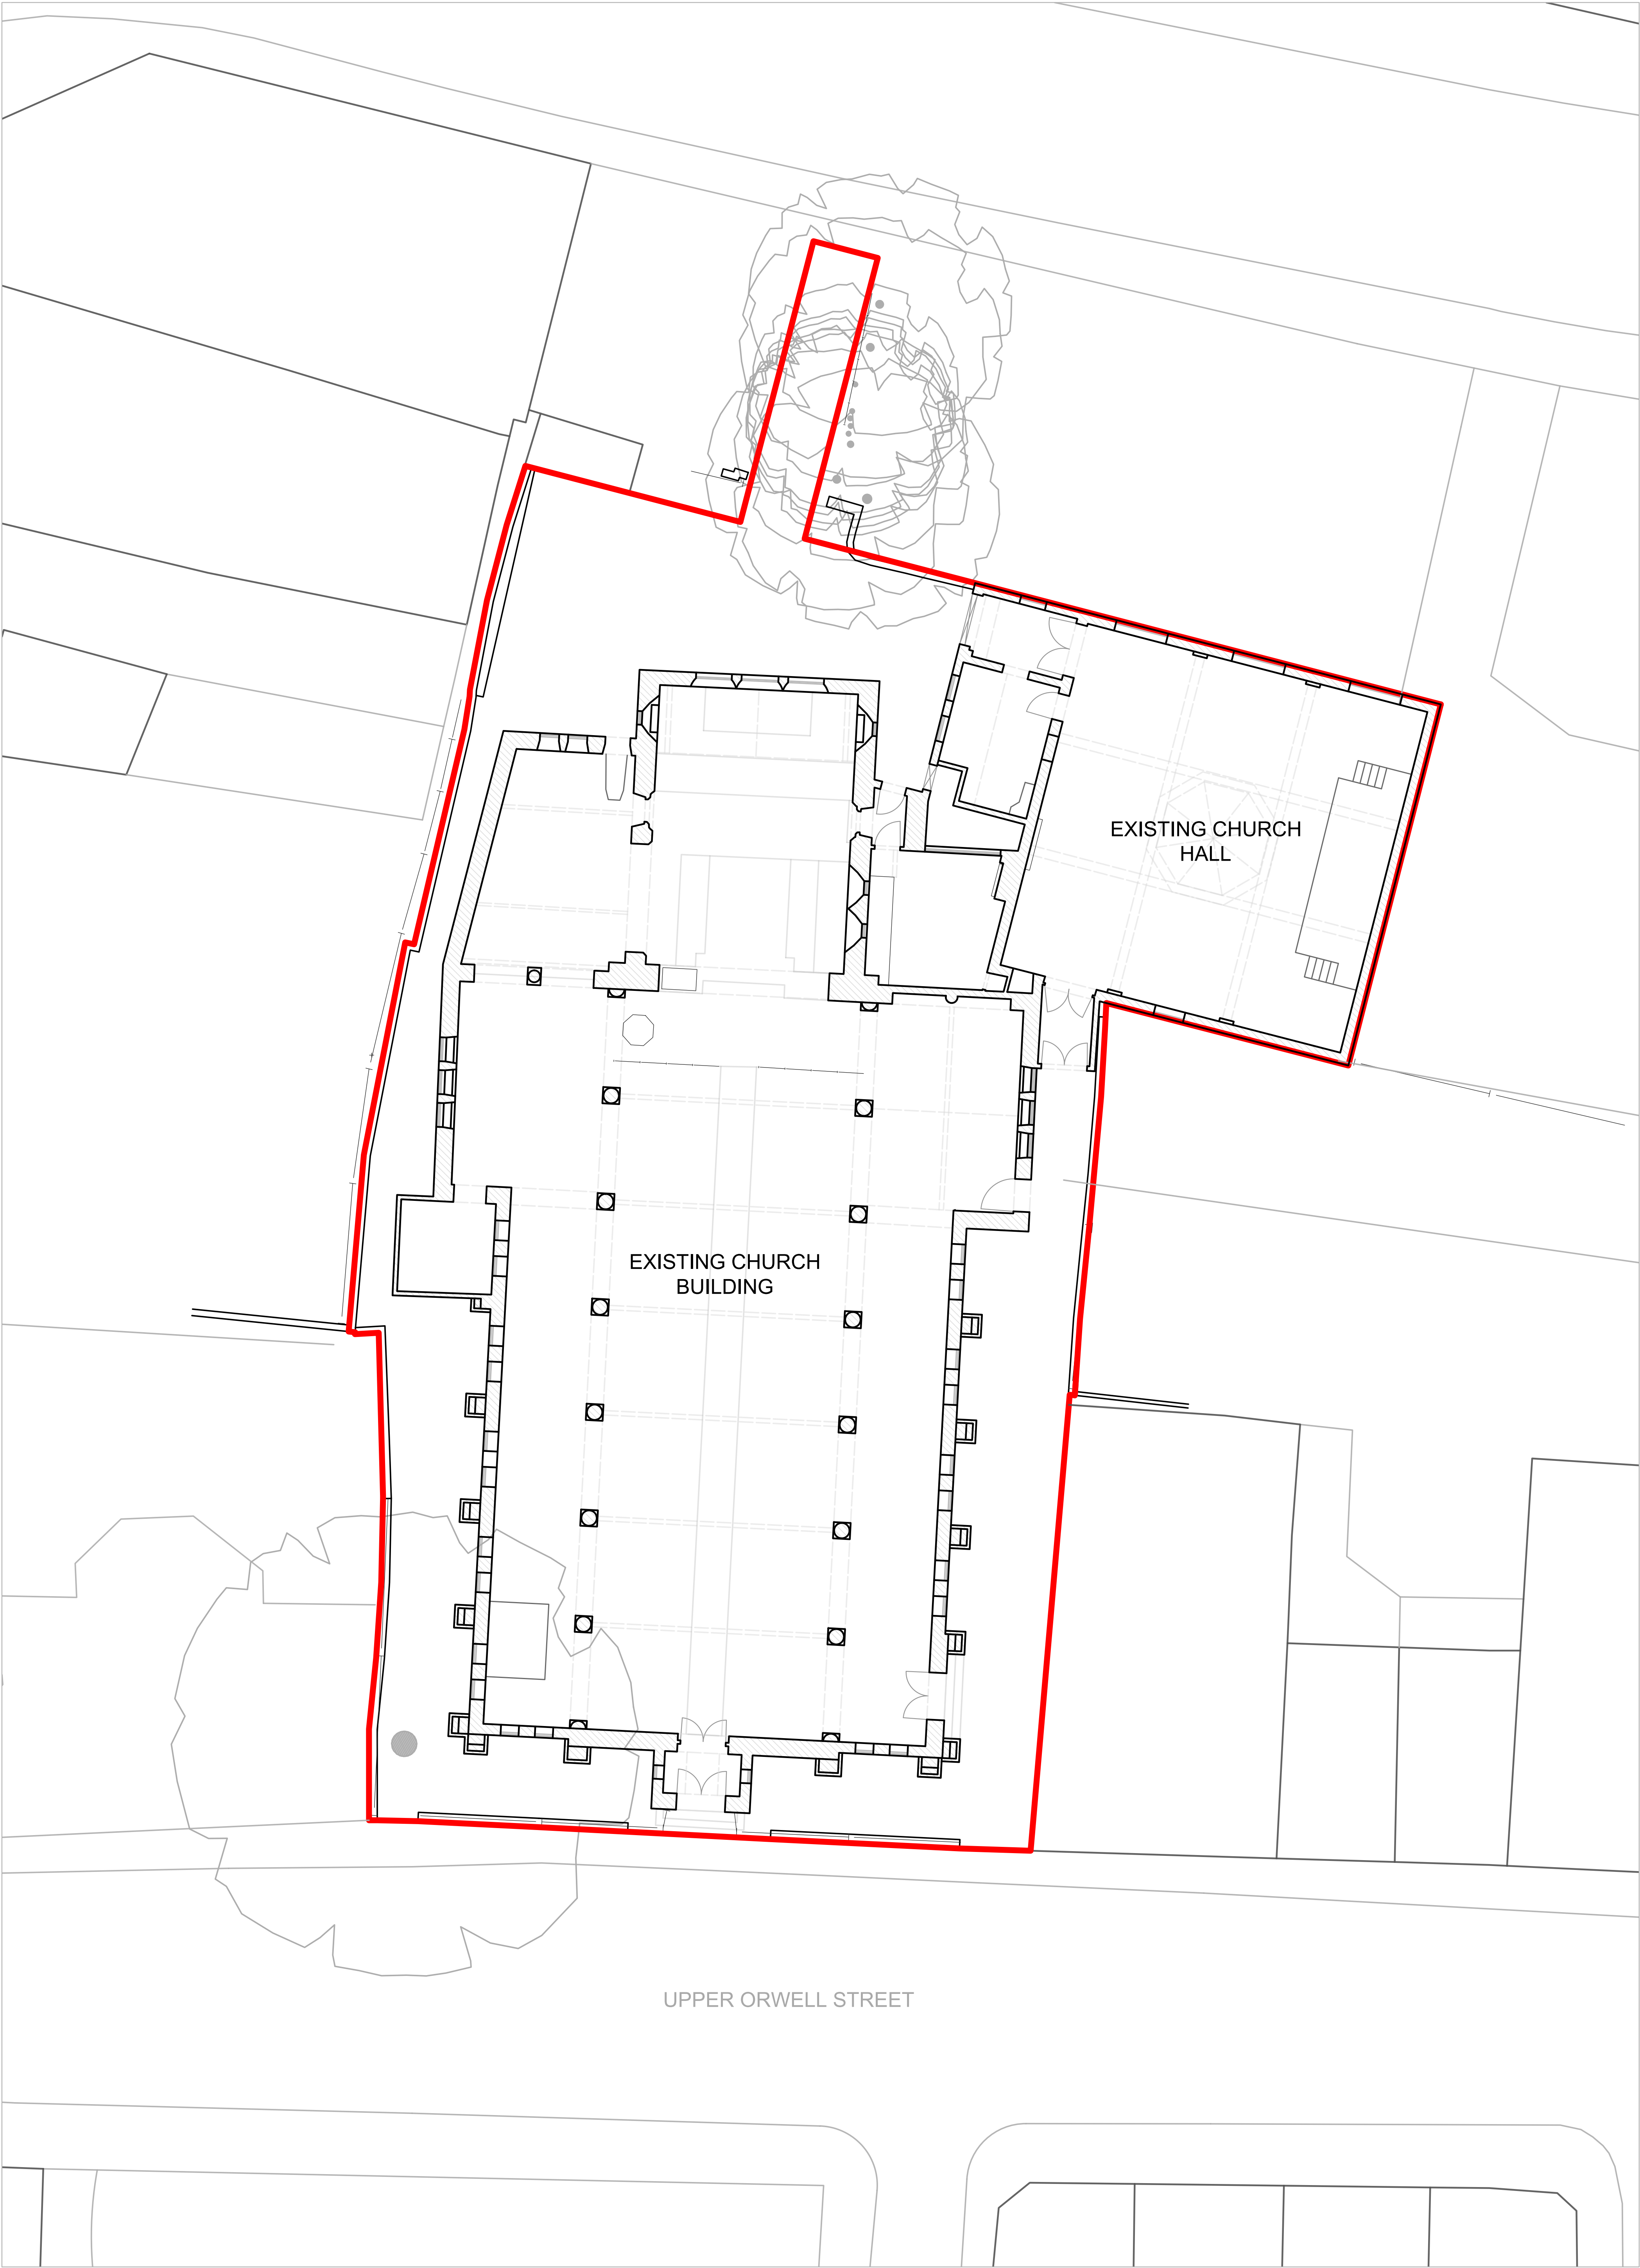

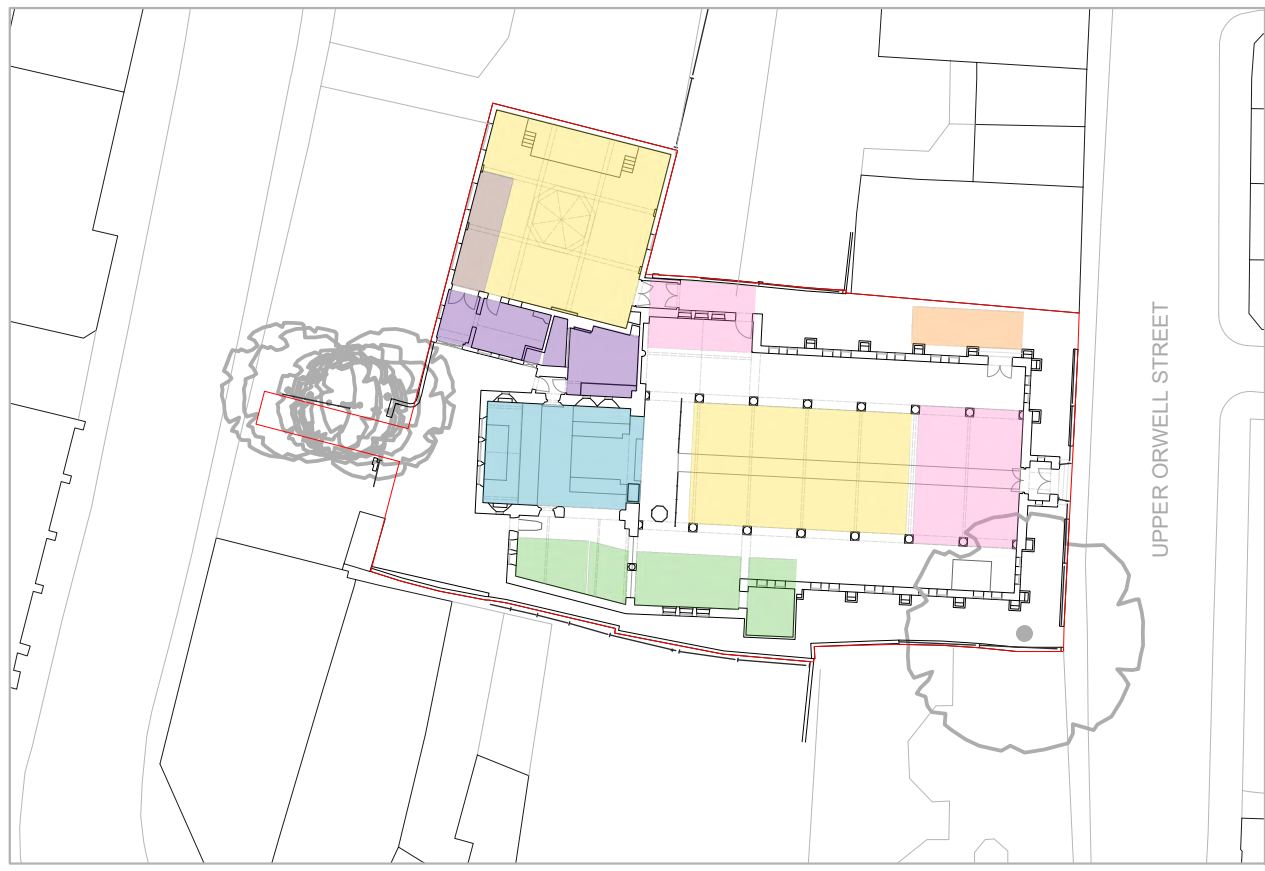

Key site plan
1:500

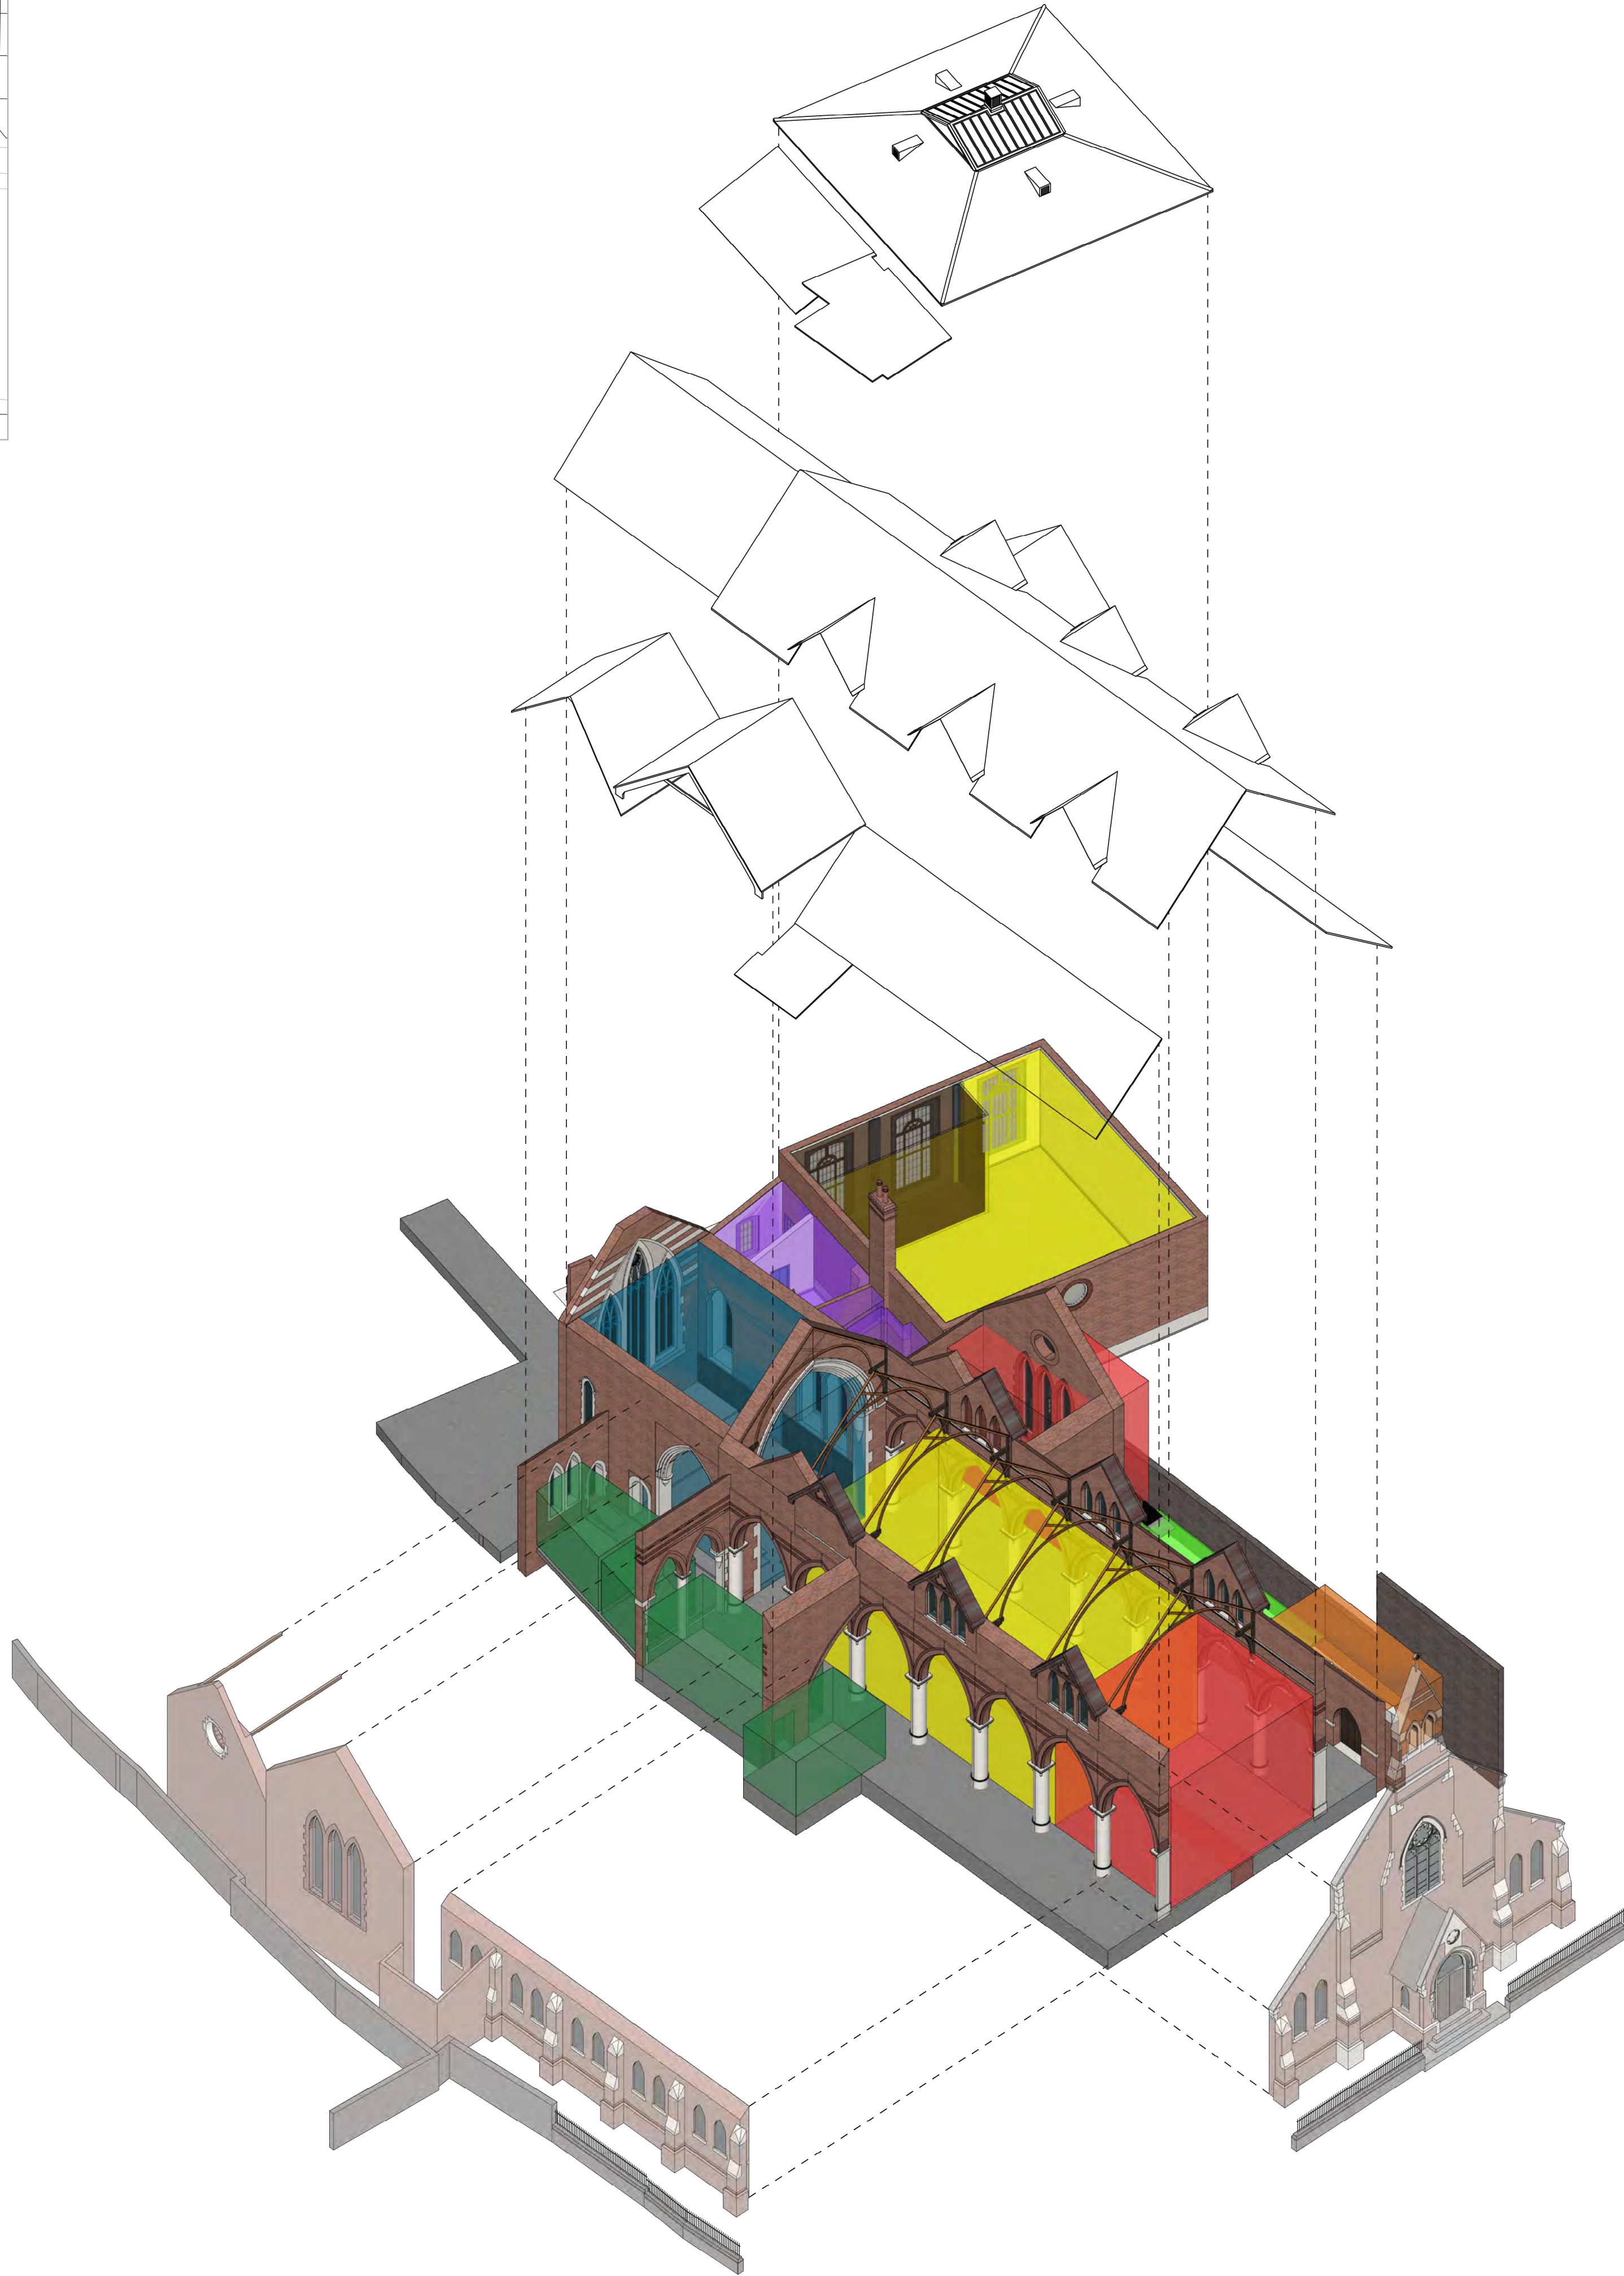

KEY

- Lobby / Arrival
- Circulation / Access
- External Canopy
- Main Congregation Space
- Office / Meeting / Breakout Space
- Chancel
- Utilities
- Access into Buildings
- Garden

DRAFT

0m 1m 2m 3m 4m 5m



Status:	Workstage:
---	---
Date:	Issue Notes:
---	---

St Michael's Church, Ipswich

Client:
The Ark of the Lord

This drawing contains copyright material and confidential information belonging exclusively to Studio Gil Limited. Unauthorised use, disclosure, dissemination or distribution of any of the information contained herein may result in liability under applicable law. Studio Gil Limited and its agents accept no liability for errors or omissions. This drawing should not be used to obtain quotes for the proposed work. It is the responsibility of the contractor and client to ensure that the drawing is used for the intended purpose and that any changes are made in accordance with the drawing. The client is responsible for ensuring that the drawing is used for the intended purpose and that any changes are made in accordance with the drawing. The client is responsible for ensuring that the drawing is used for the intended purpose and that any changes are made in accordance with the drawing.


Option 1
Axonometric Diagram

Drawn by:	Checked by:
NY	PG
Date:	Scale:
July 2023	1:2000@A1


Sheet number:
2103_XX_XX

KEY



- Lobby / Arrival
- Circulation / Access
- External Canopy
- Main Congregation Space
- Office / Meeting / Breakout Space
- Chancel
- Utilities
- Access into Buildings

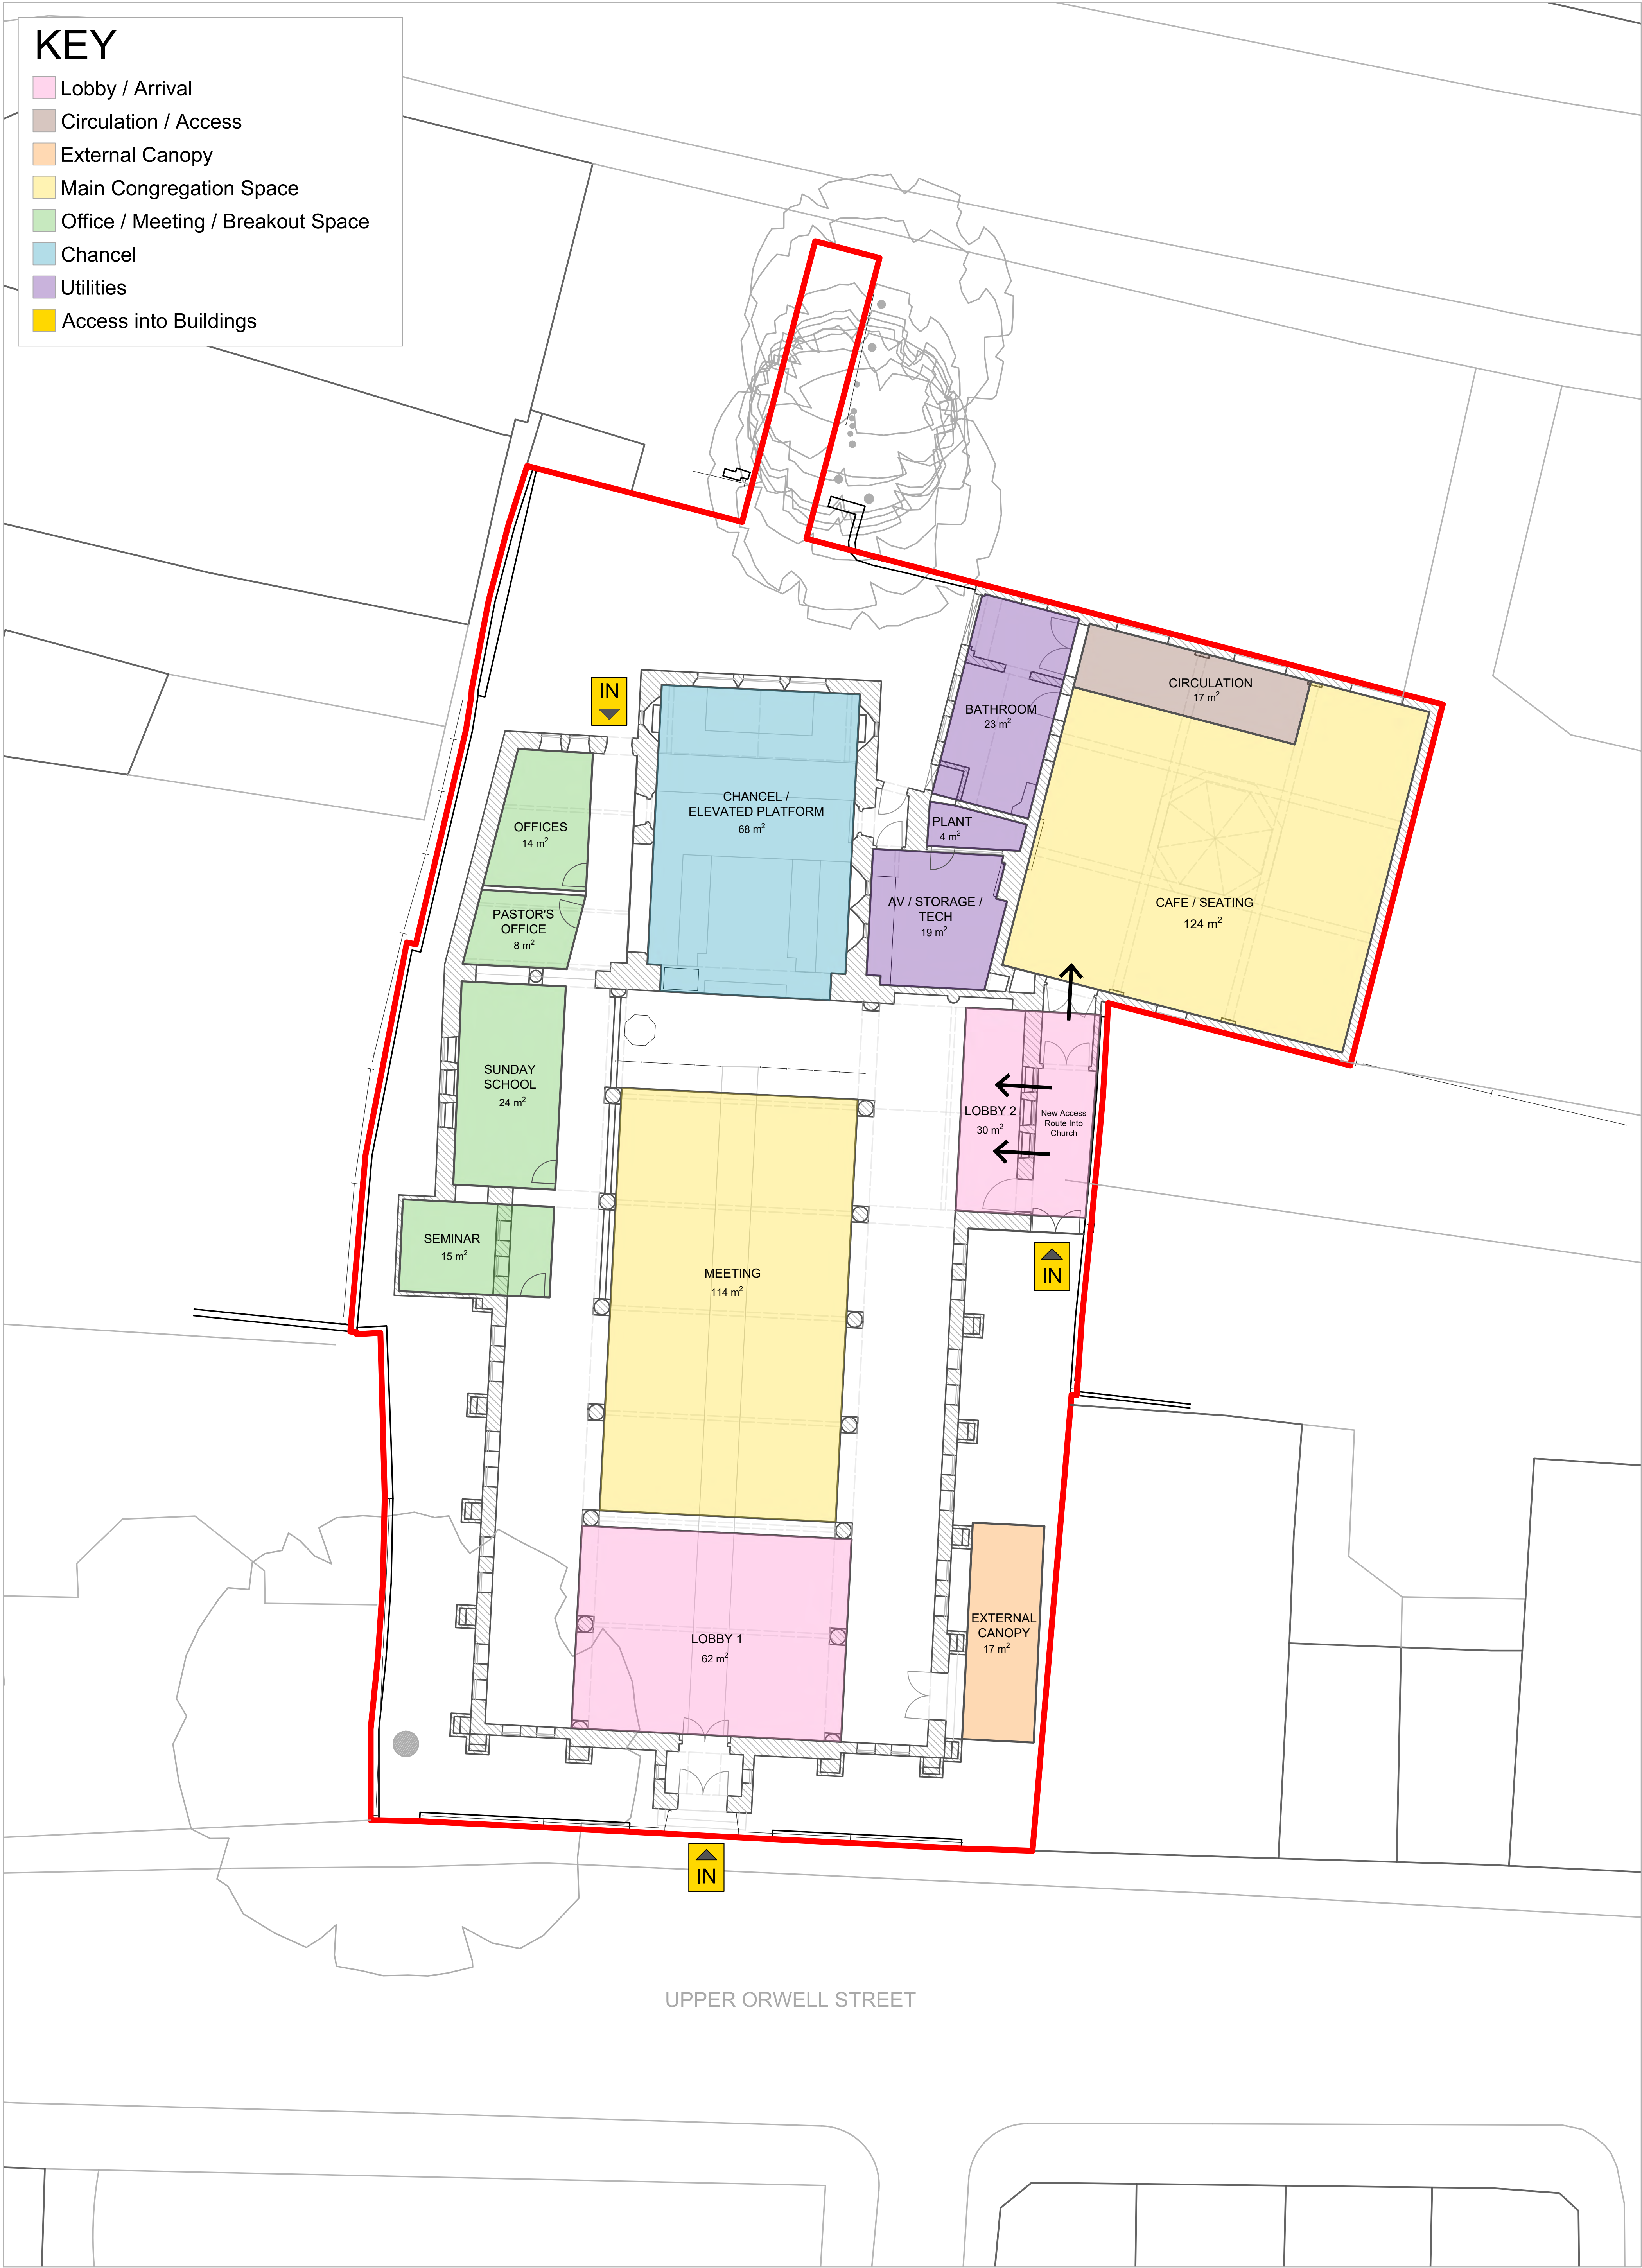



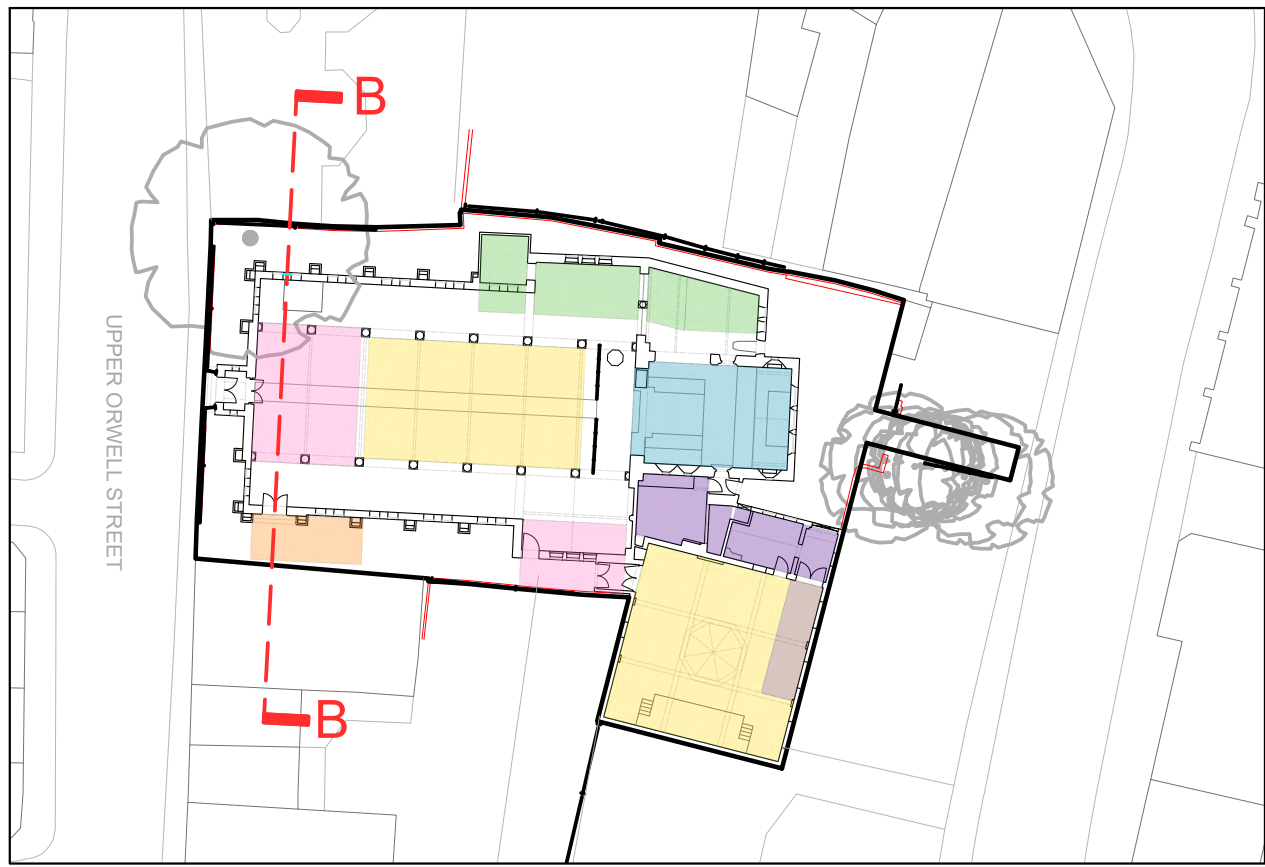

Key site plan
1:500

 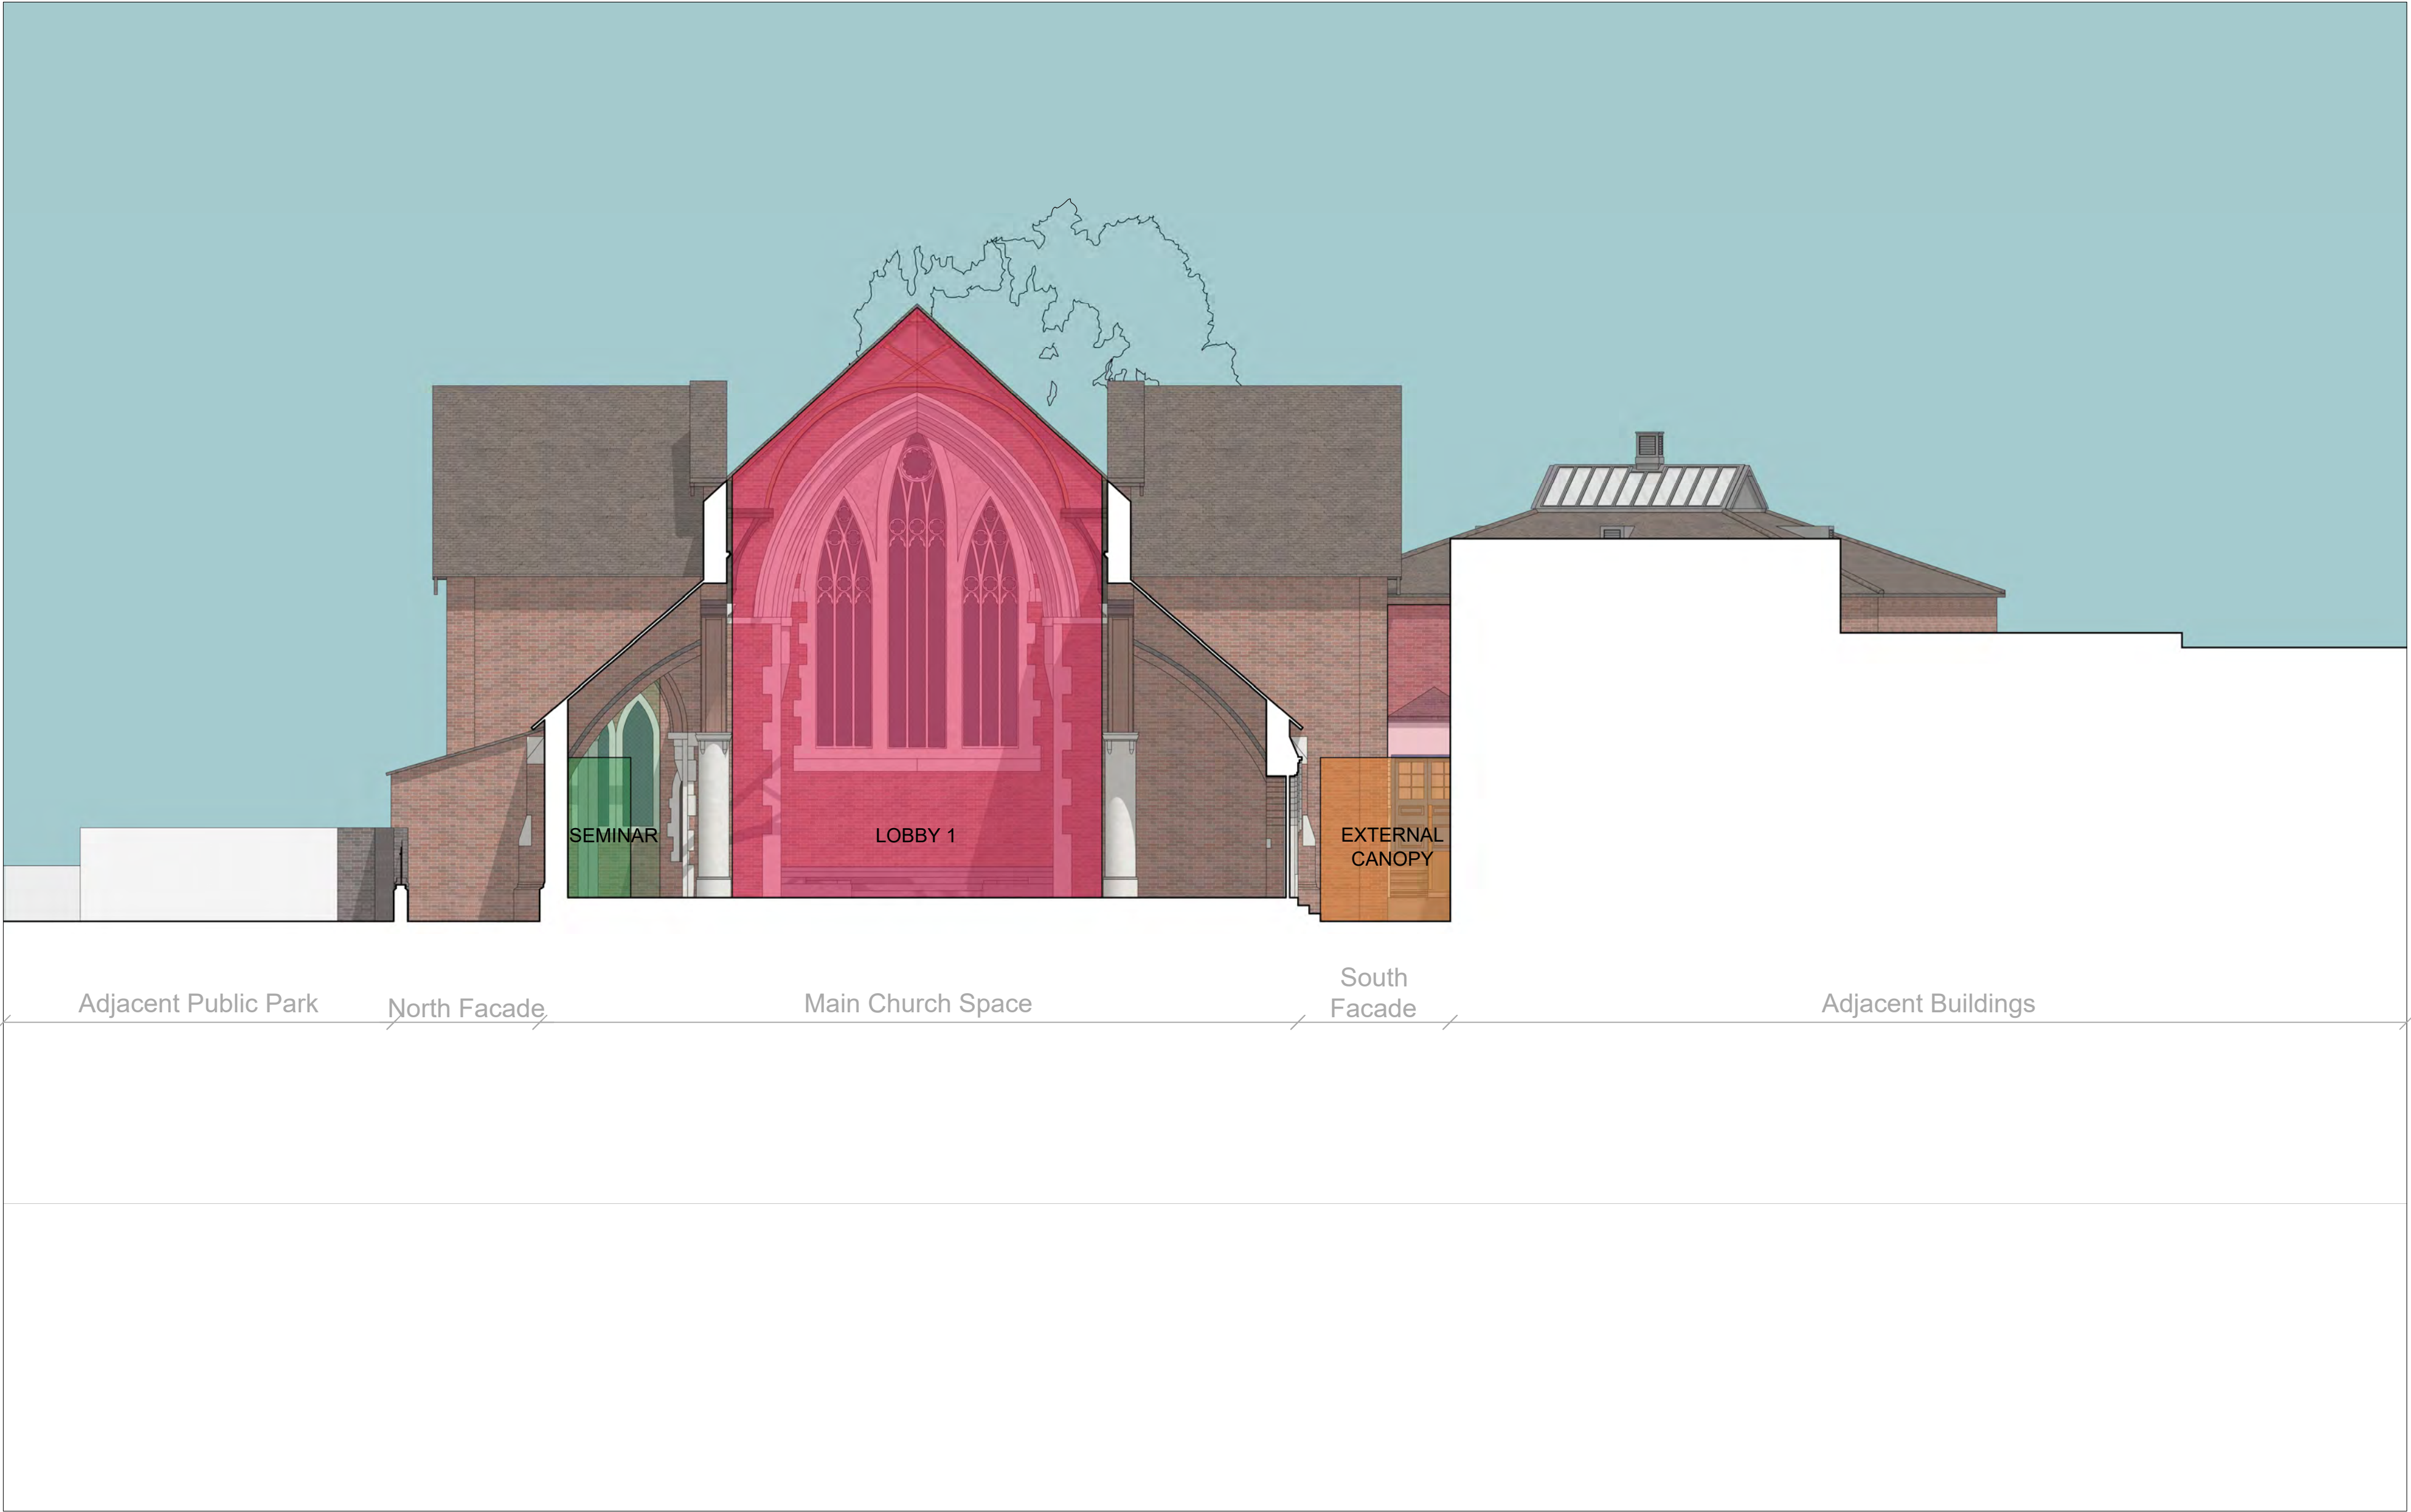

Drawn by:	Checked by:
MM	JG
Date:	Date:
2023	2023

St Michael's Church, Ipswich


Client: The Ark of the Lord

This drawing contains copyright material and confidential information. It is the property of Studio Gil and is not to be reproduced, stored, transmitted, or disseminated in any form or by any means, without the prior written permission of Studio Gil. The user agrees to indemnify and hold Studio Gil harmless from and against all claims, damages, losses, and expenses, including reasonable attorneys' fees, that may be incurred by Studio Gil as a result of the user's use of this drawing.


This drawing should not be used to obtain loans for the purposes of valuation. Do not rely on this drawing. All dimensions to be checked on the site by the contractor and any discrepancies to be reported immediately to the architect. To be used in conjunction with structural calculations and other structural information.

Drawn by:	Checked by:
MM	JG
Date:	Date:
2023	2023


Sheet number: 2103_XX_XX

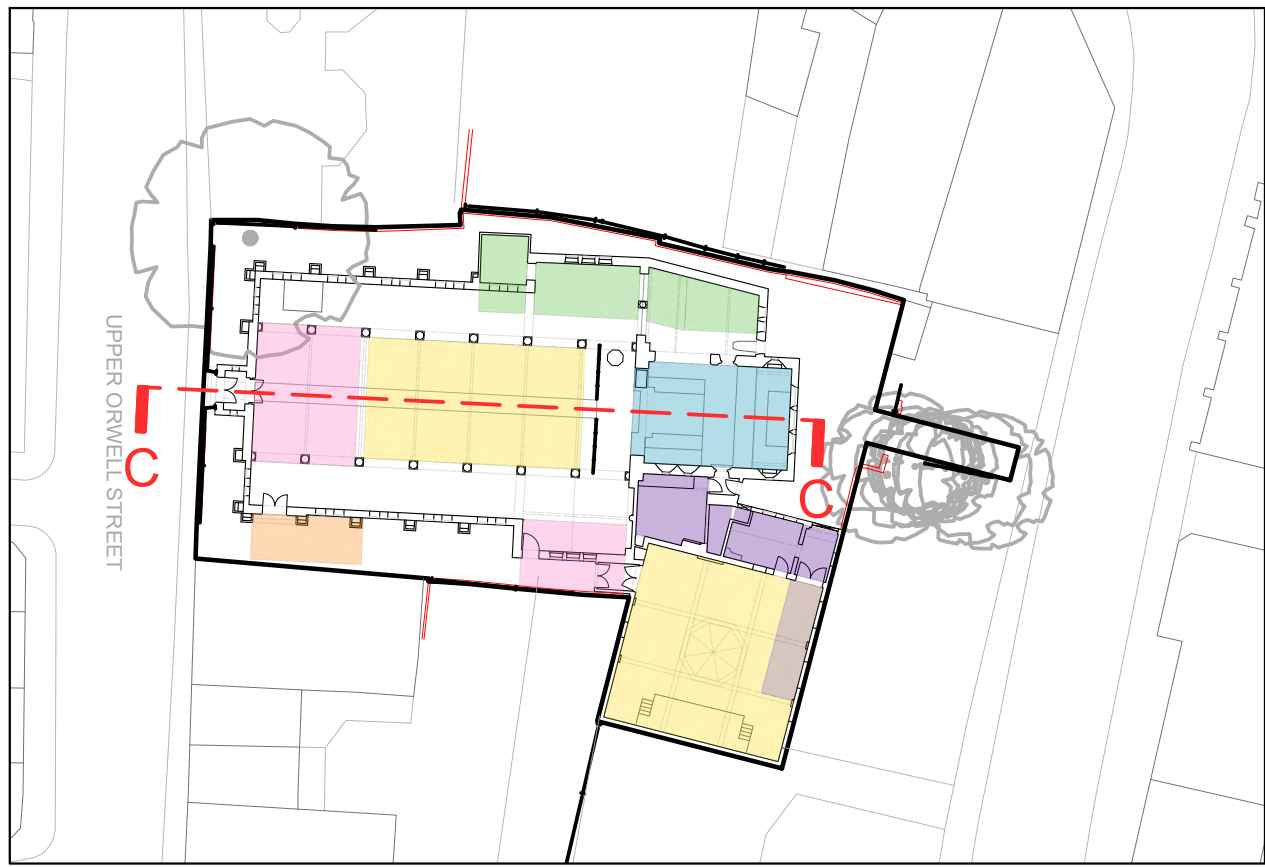

Key site plan
1:500

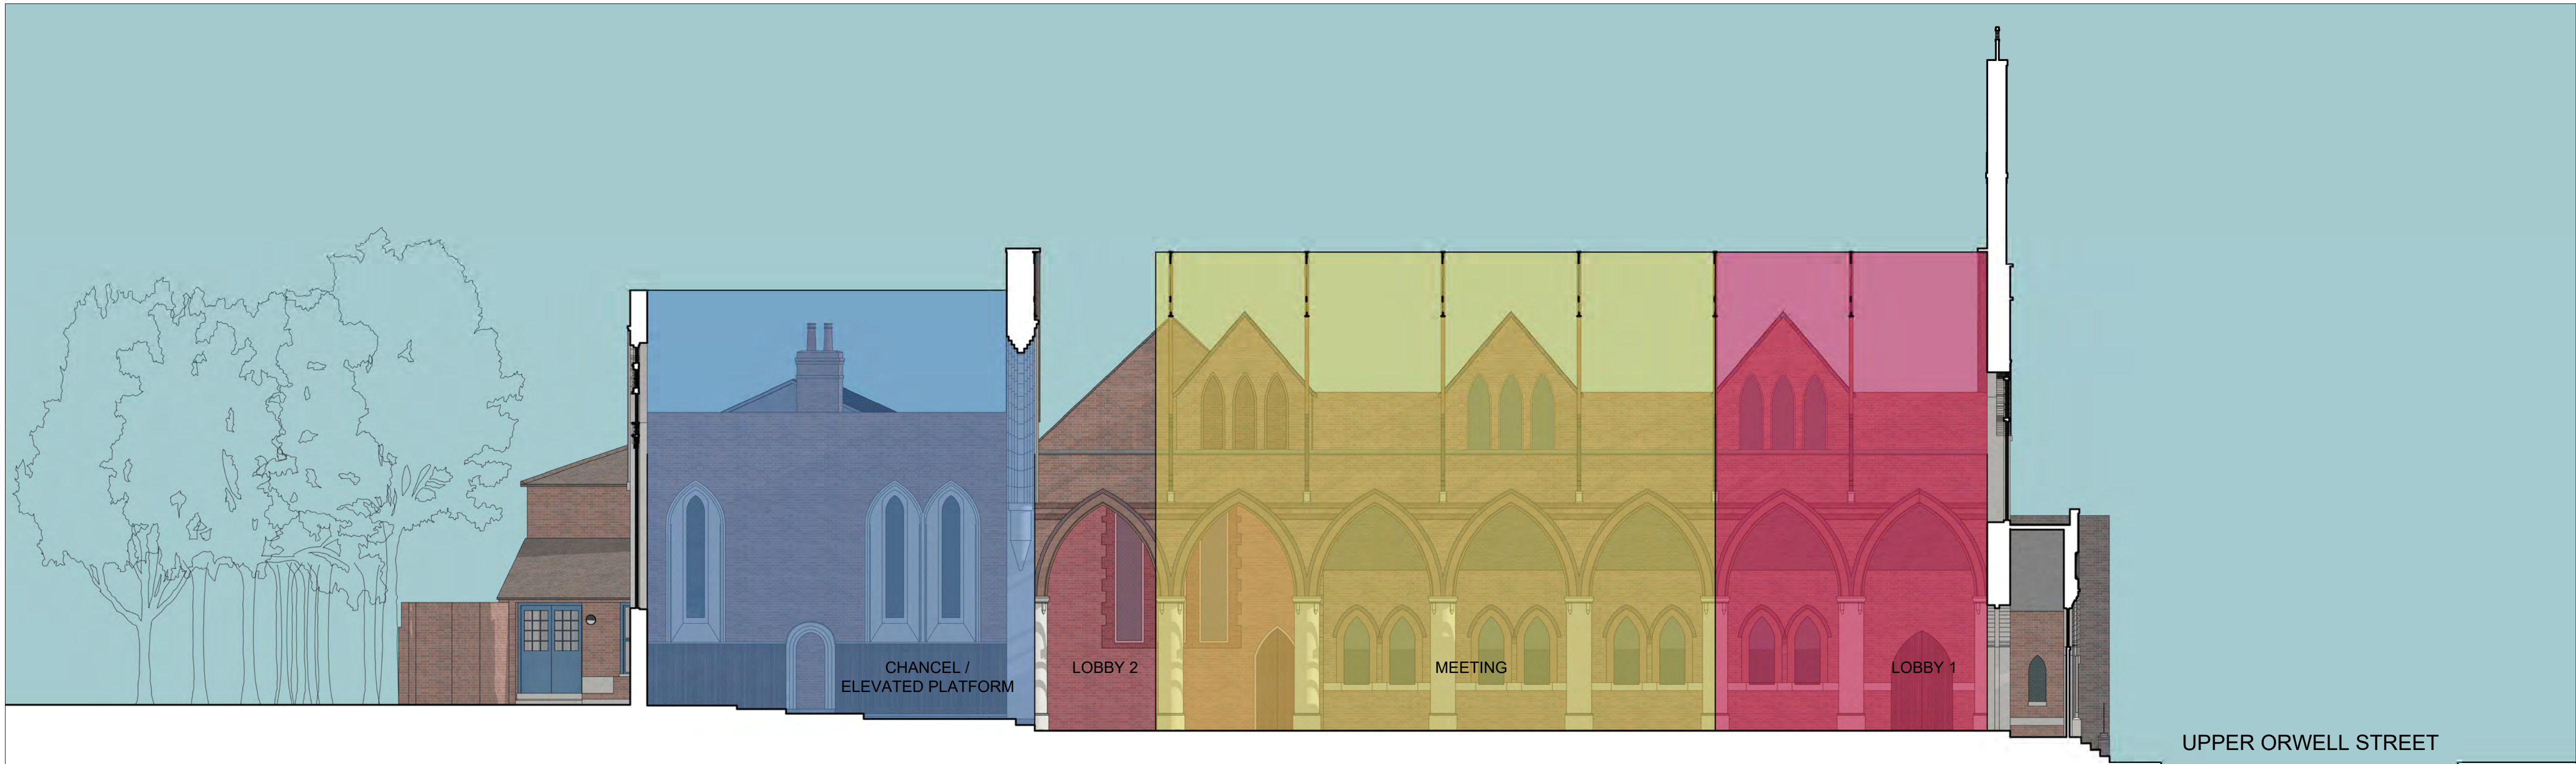

East Facade Chancel Main Church Space Entrance

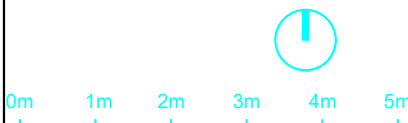

Drawn by:	Checked by:
MM	JS
Date:	Scale:
2023	1:1000

St Michael's Church, Ipswich


Client: The Ark of the Lord

This drawing contains copyright material and confidential information belonging exclusively to Studio Gil Limited. Unauthorised use, disclosure, dissemination or duplication of any of the drawings contained herein may result in liability under applicable law. Studio Gil Limited will not be held responsible for alterations. Do not scale from this drawing. All dimensions to be checked on the site by the contractor and any discrepancies to be reported immediately to the architect. To be used in conjunction with architect's specification and other contractor information.


Option 1
Section CC

Drawn by:	Checked by:
MM	JS
Date:	Scale:
2023	1:1000

Sheet number: 2103_XX_XX

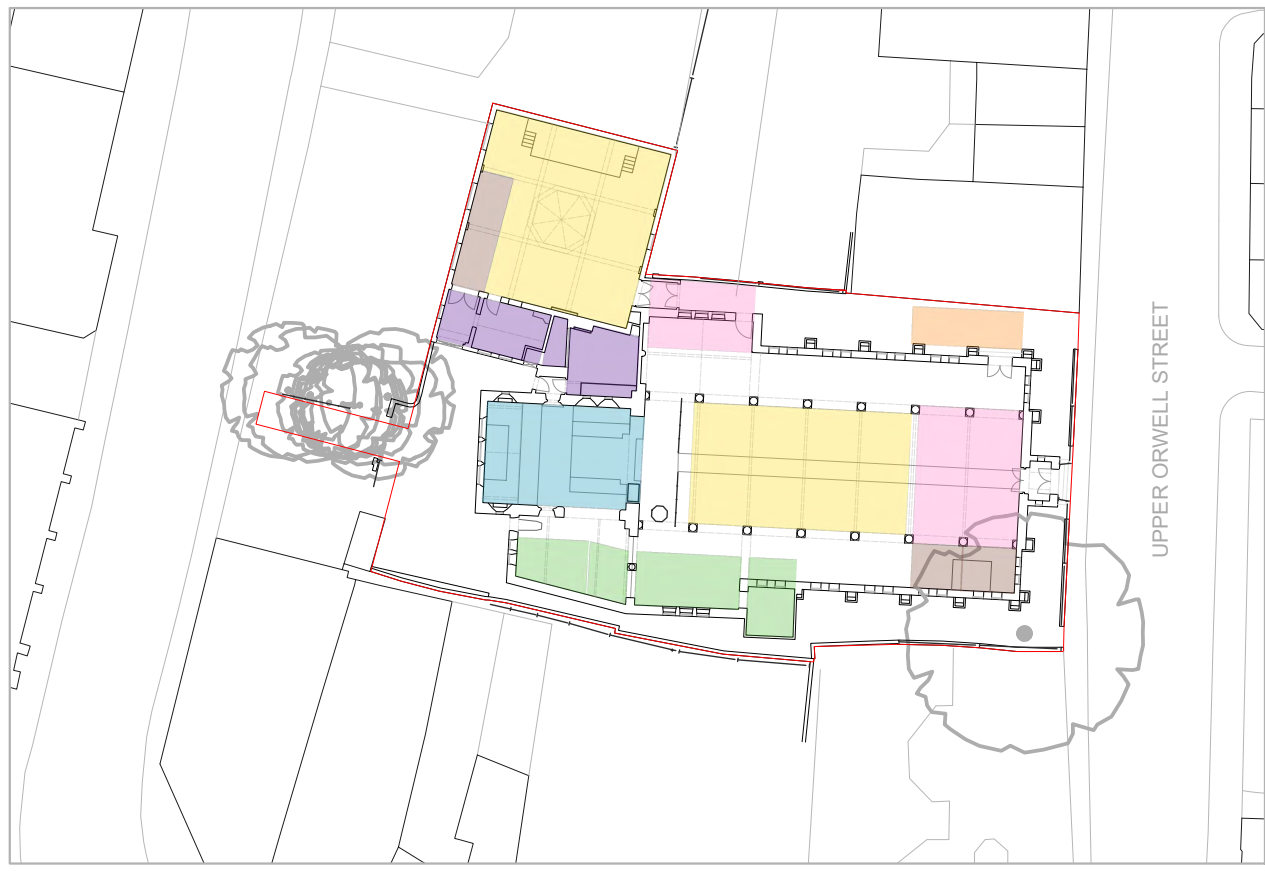

Key site plan
1:500

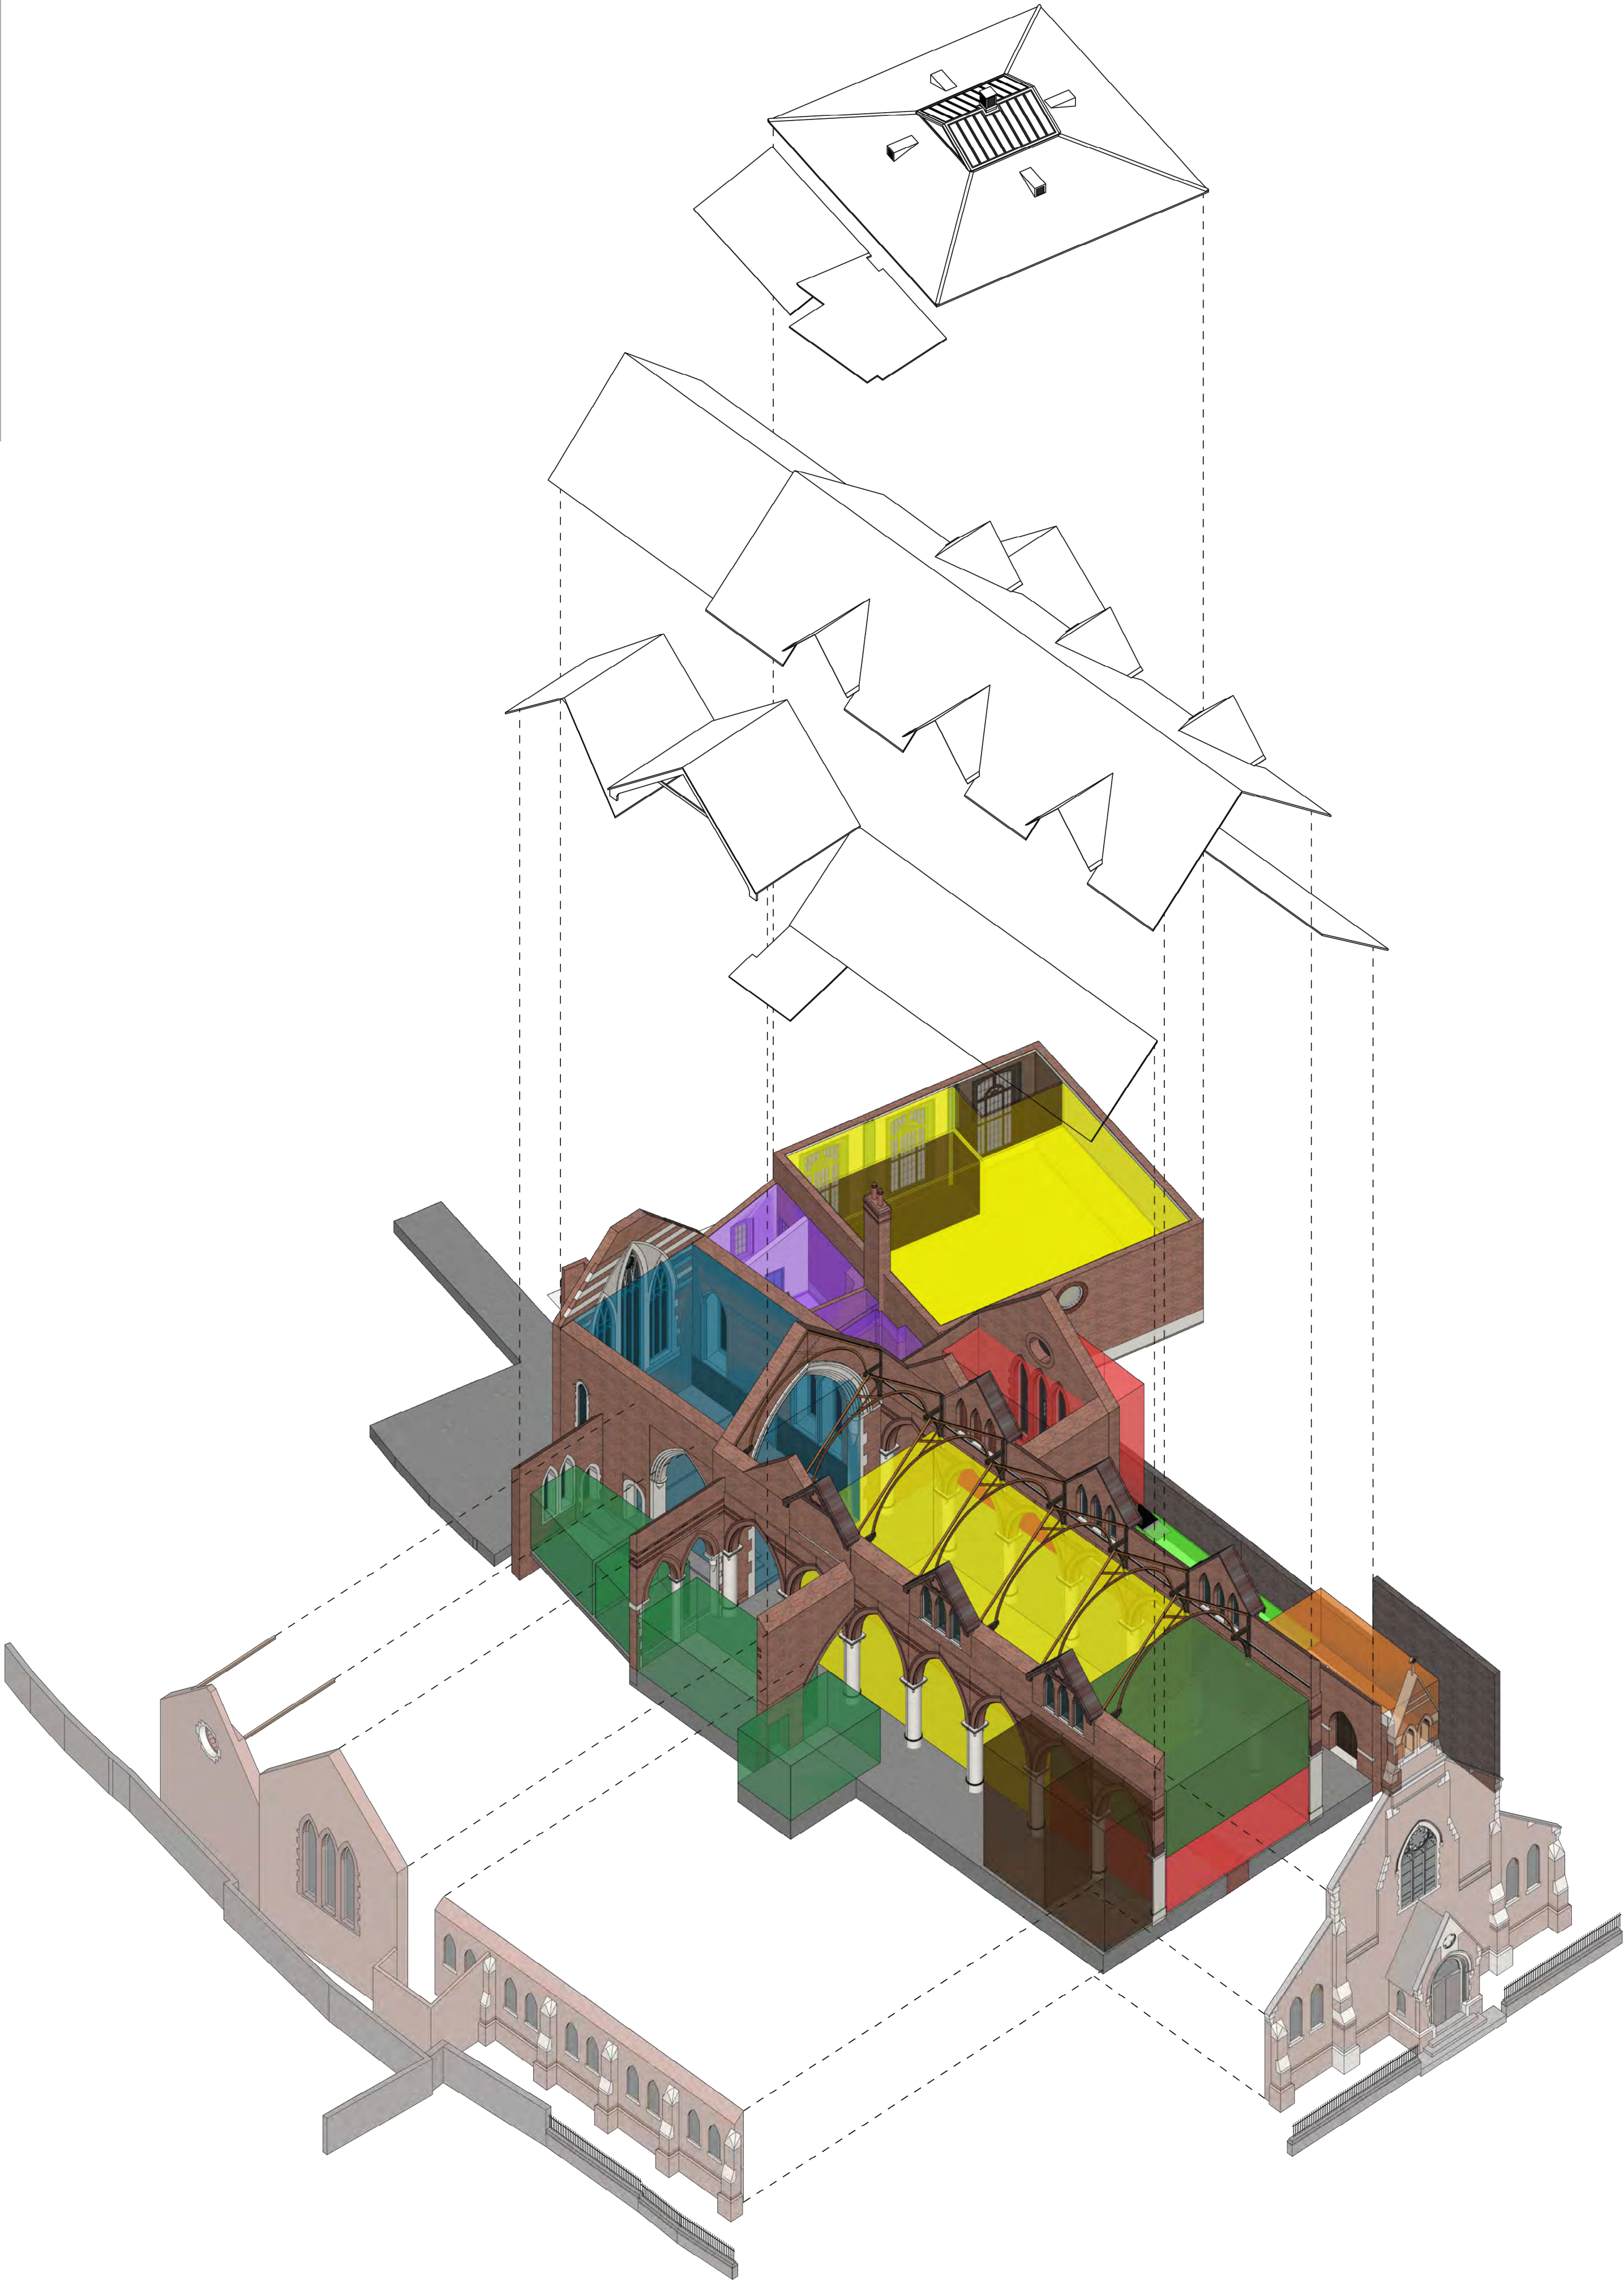

KEY

- Lobby / Arrival
- Circulation / Access
- External Canopy
- Main Congregation Space
- Office / Meeting / Breakout Space
- Chancel
- Utilities
- Access into Buildings
- Garden

DRAFT

0m 1m 2m 3m 4m 5m



Status: Workstage:
Date: Issue Notes: Rev:

St Michael's Church, Ipswich

Client: The Ark of the Lord

This drawing contains copyright material and confidential information belonging exclusively to Studio Gil Limited. Unauthorised use, electronic dissemination or distribution of any of the information contained herein may result in liability under applicable law. Studio Gil Limited all rights reserved. This drawing should not be used to obtain quotes for the proposed or existing. Do not copy from this drawing. All dimensions to be checked on the site by the contractor and any discrepancies to be reported immediately to the architect. To be used in conjunction with the architect's specification and other contractual documents.


Option 2
Axonometric Diagram


Drawn by: NV Checked by: PG
Date: July 2023 Scale: 1:5000000

Sheet number: 2103_XX_XX Rev:



KEY

- Lobby / Arrival
- Circulation / Access
- External Canopy
- Main Congregation Space
- Office / Meeting / Breakout Space
- Chancel
- Utilities
- Access into Buildings

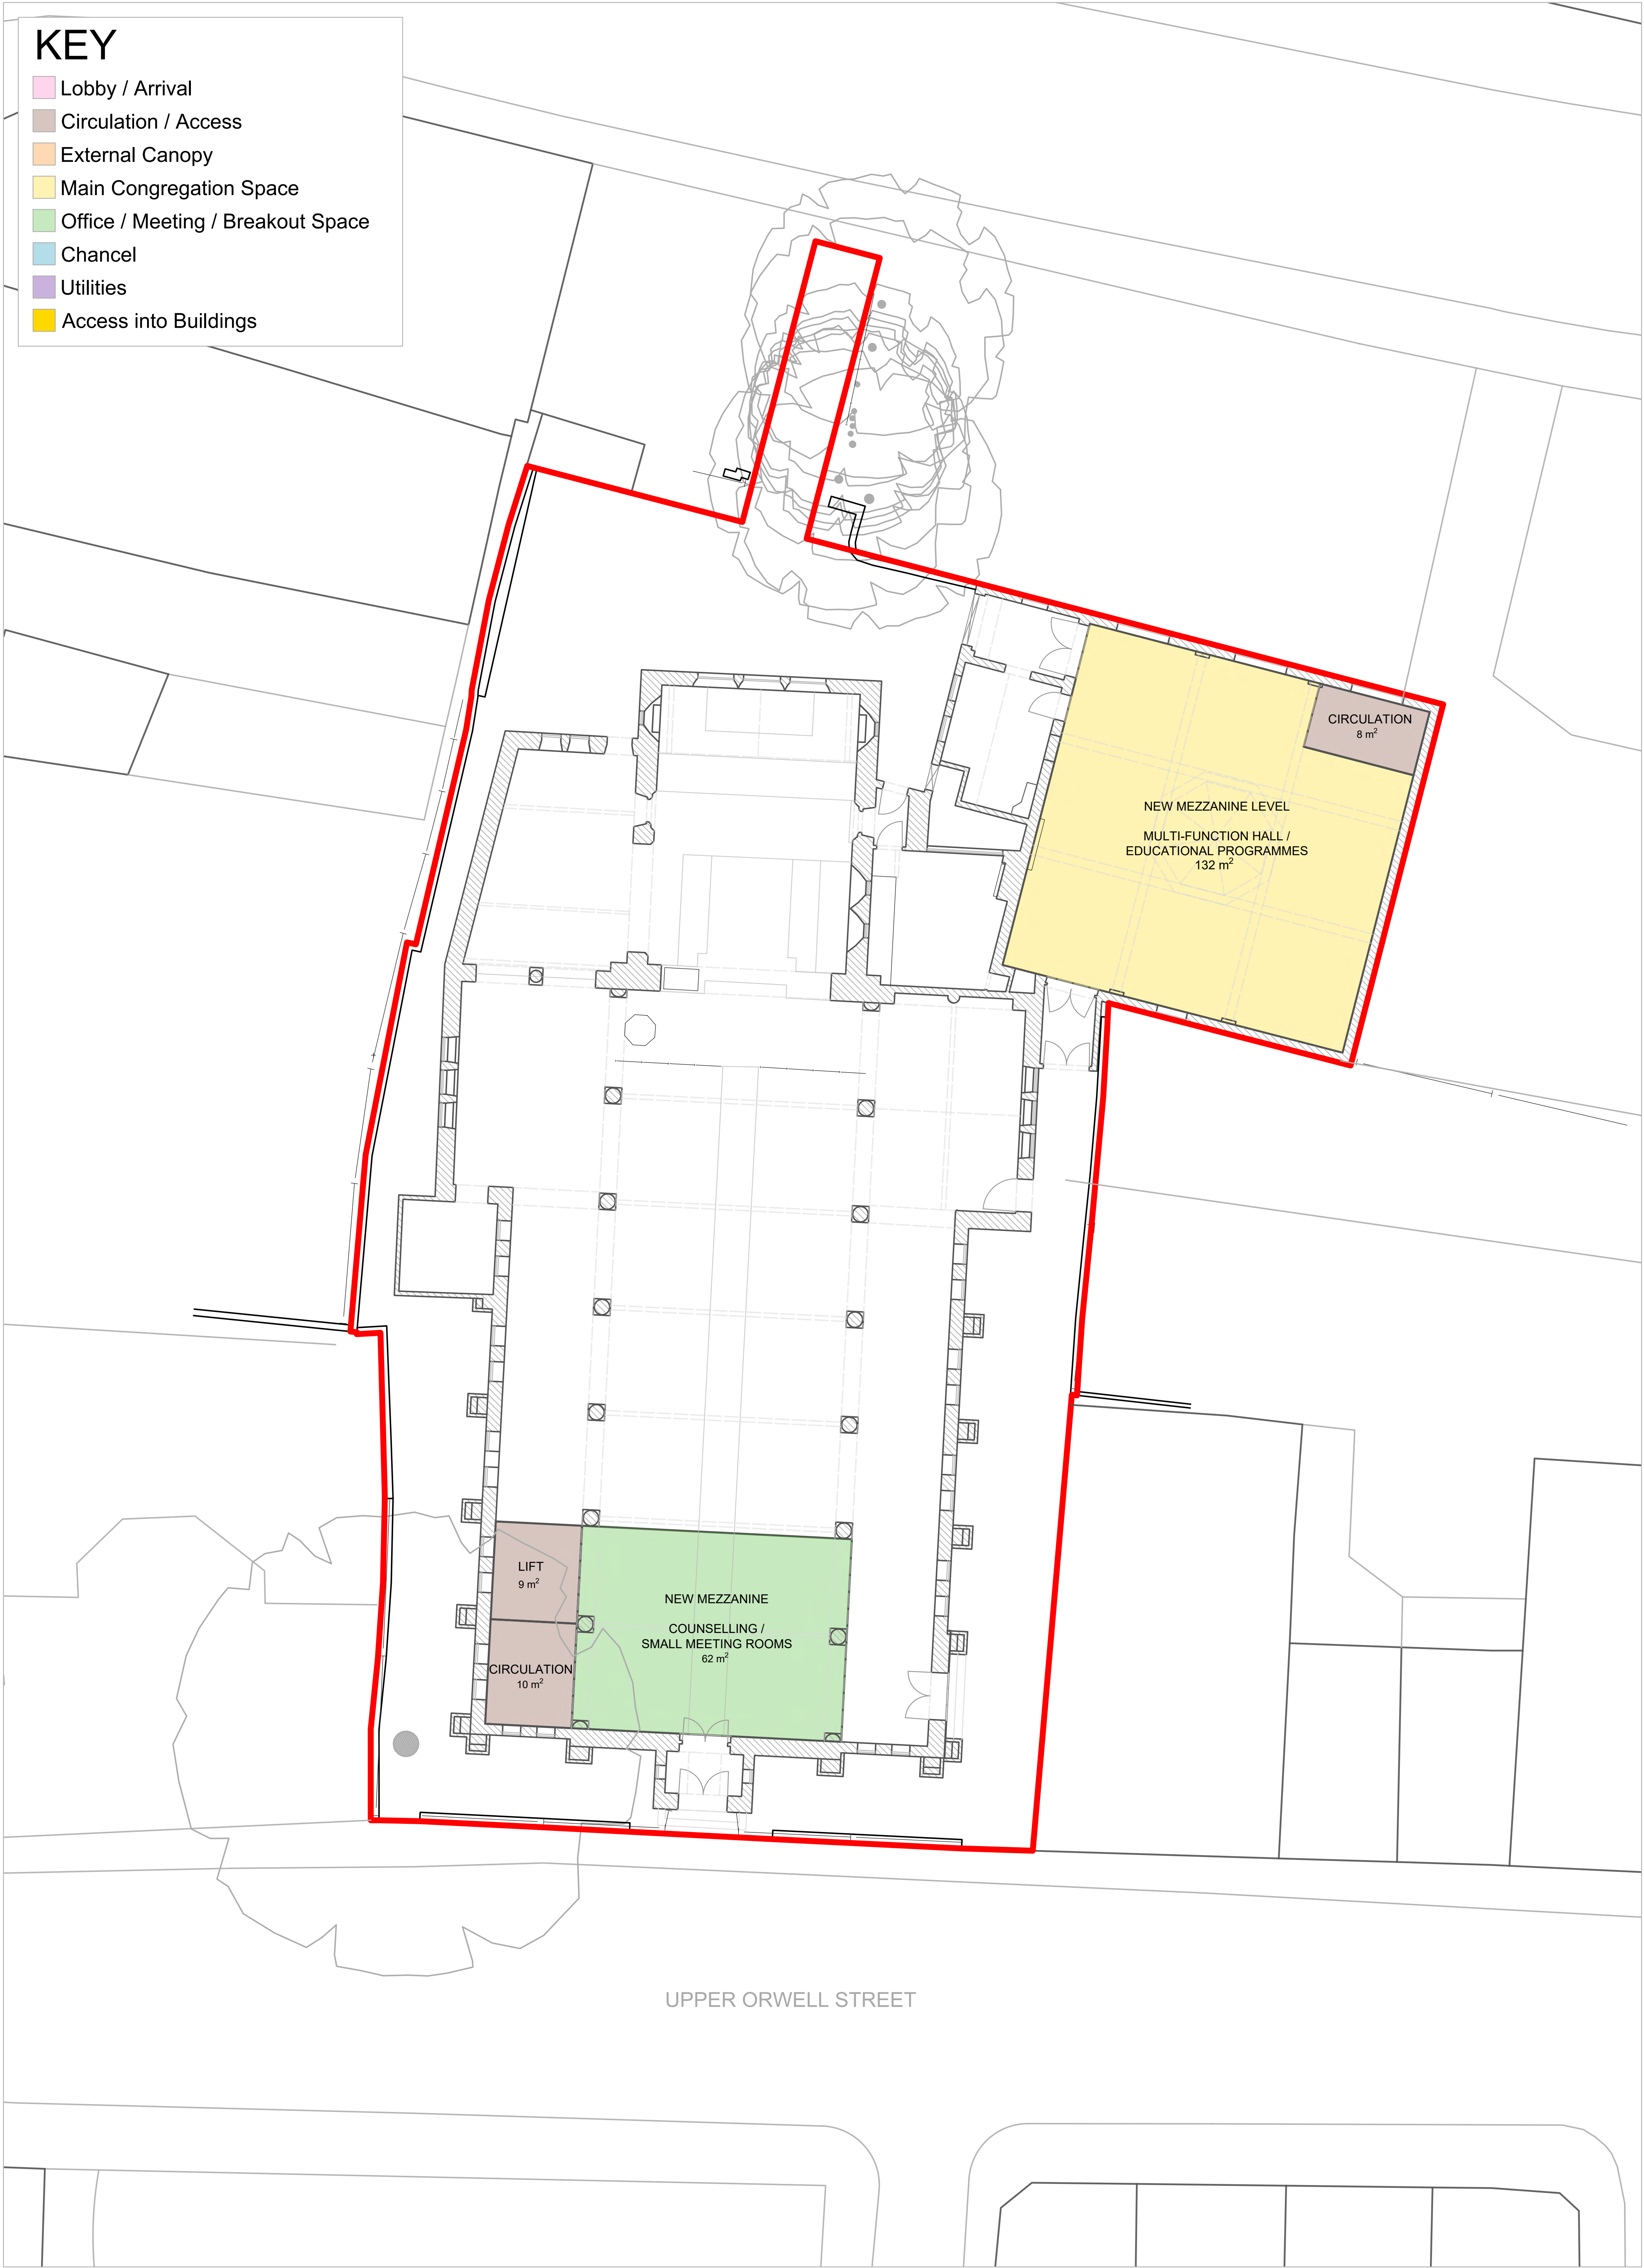

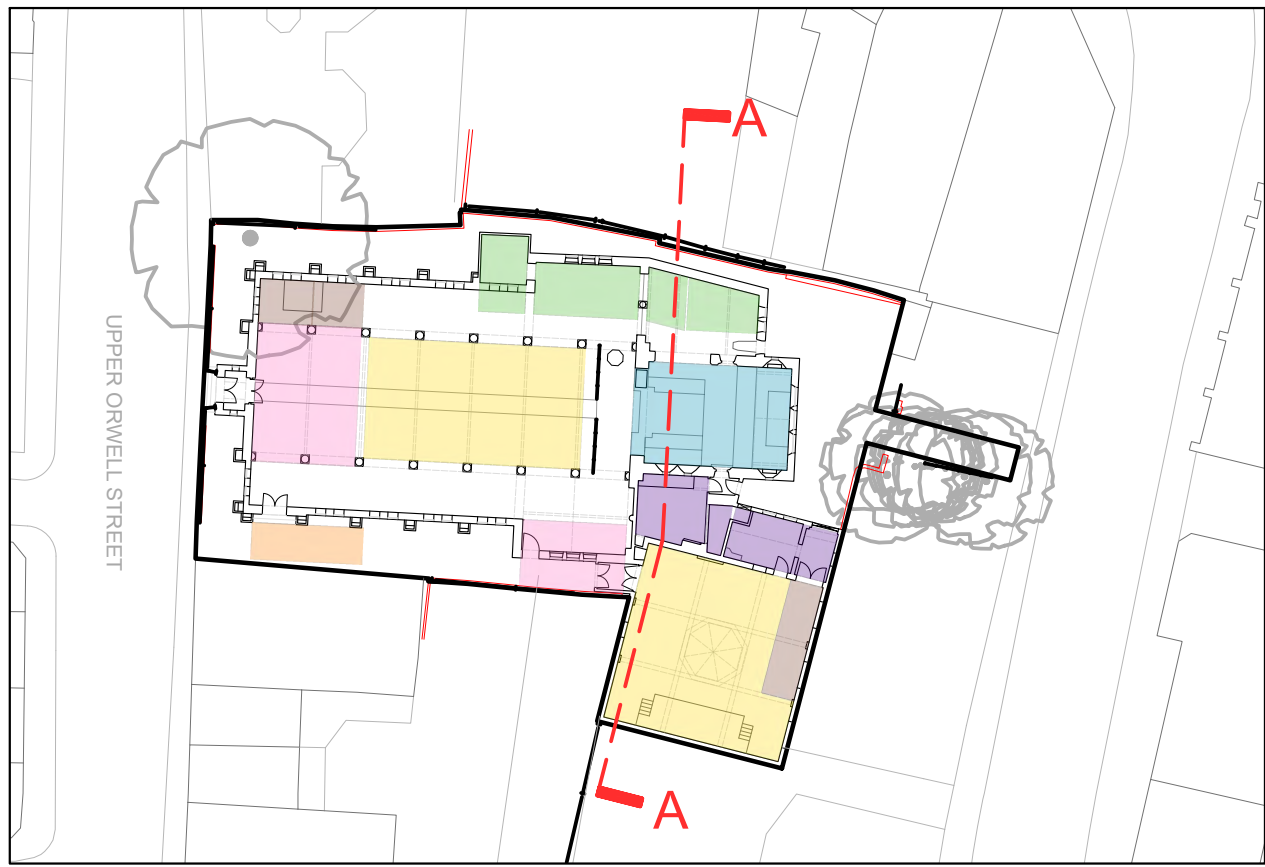

Key site plan
1:500

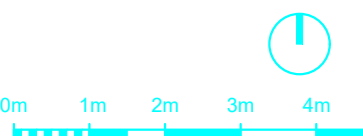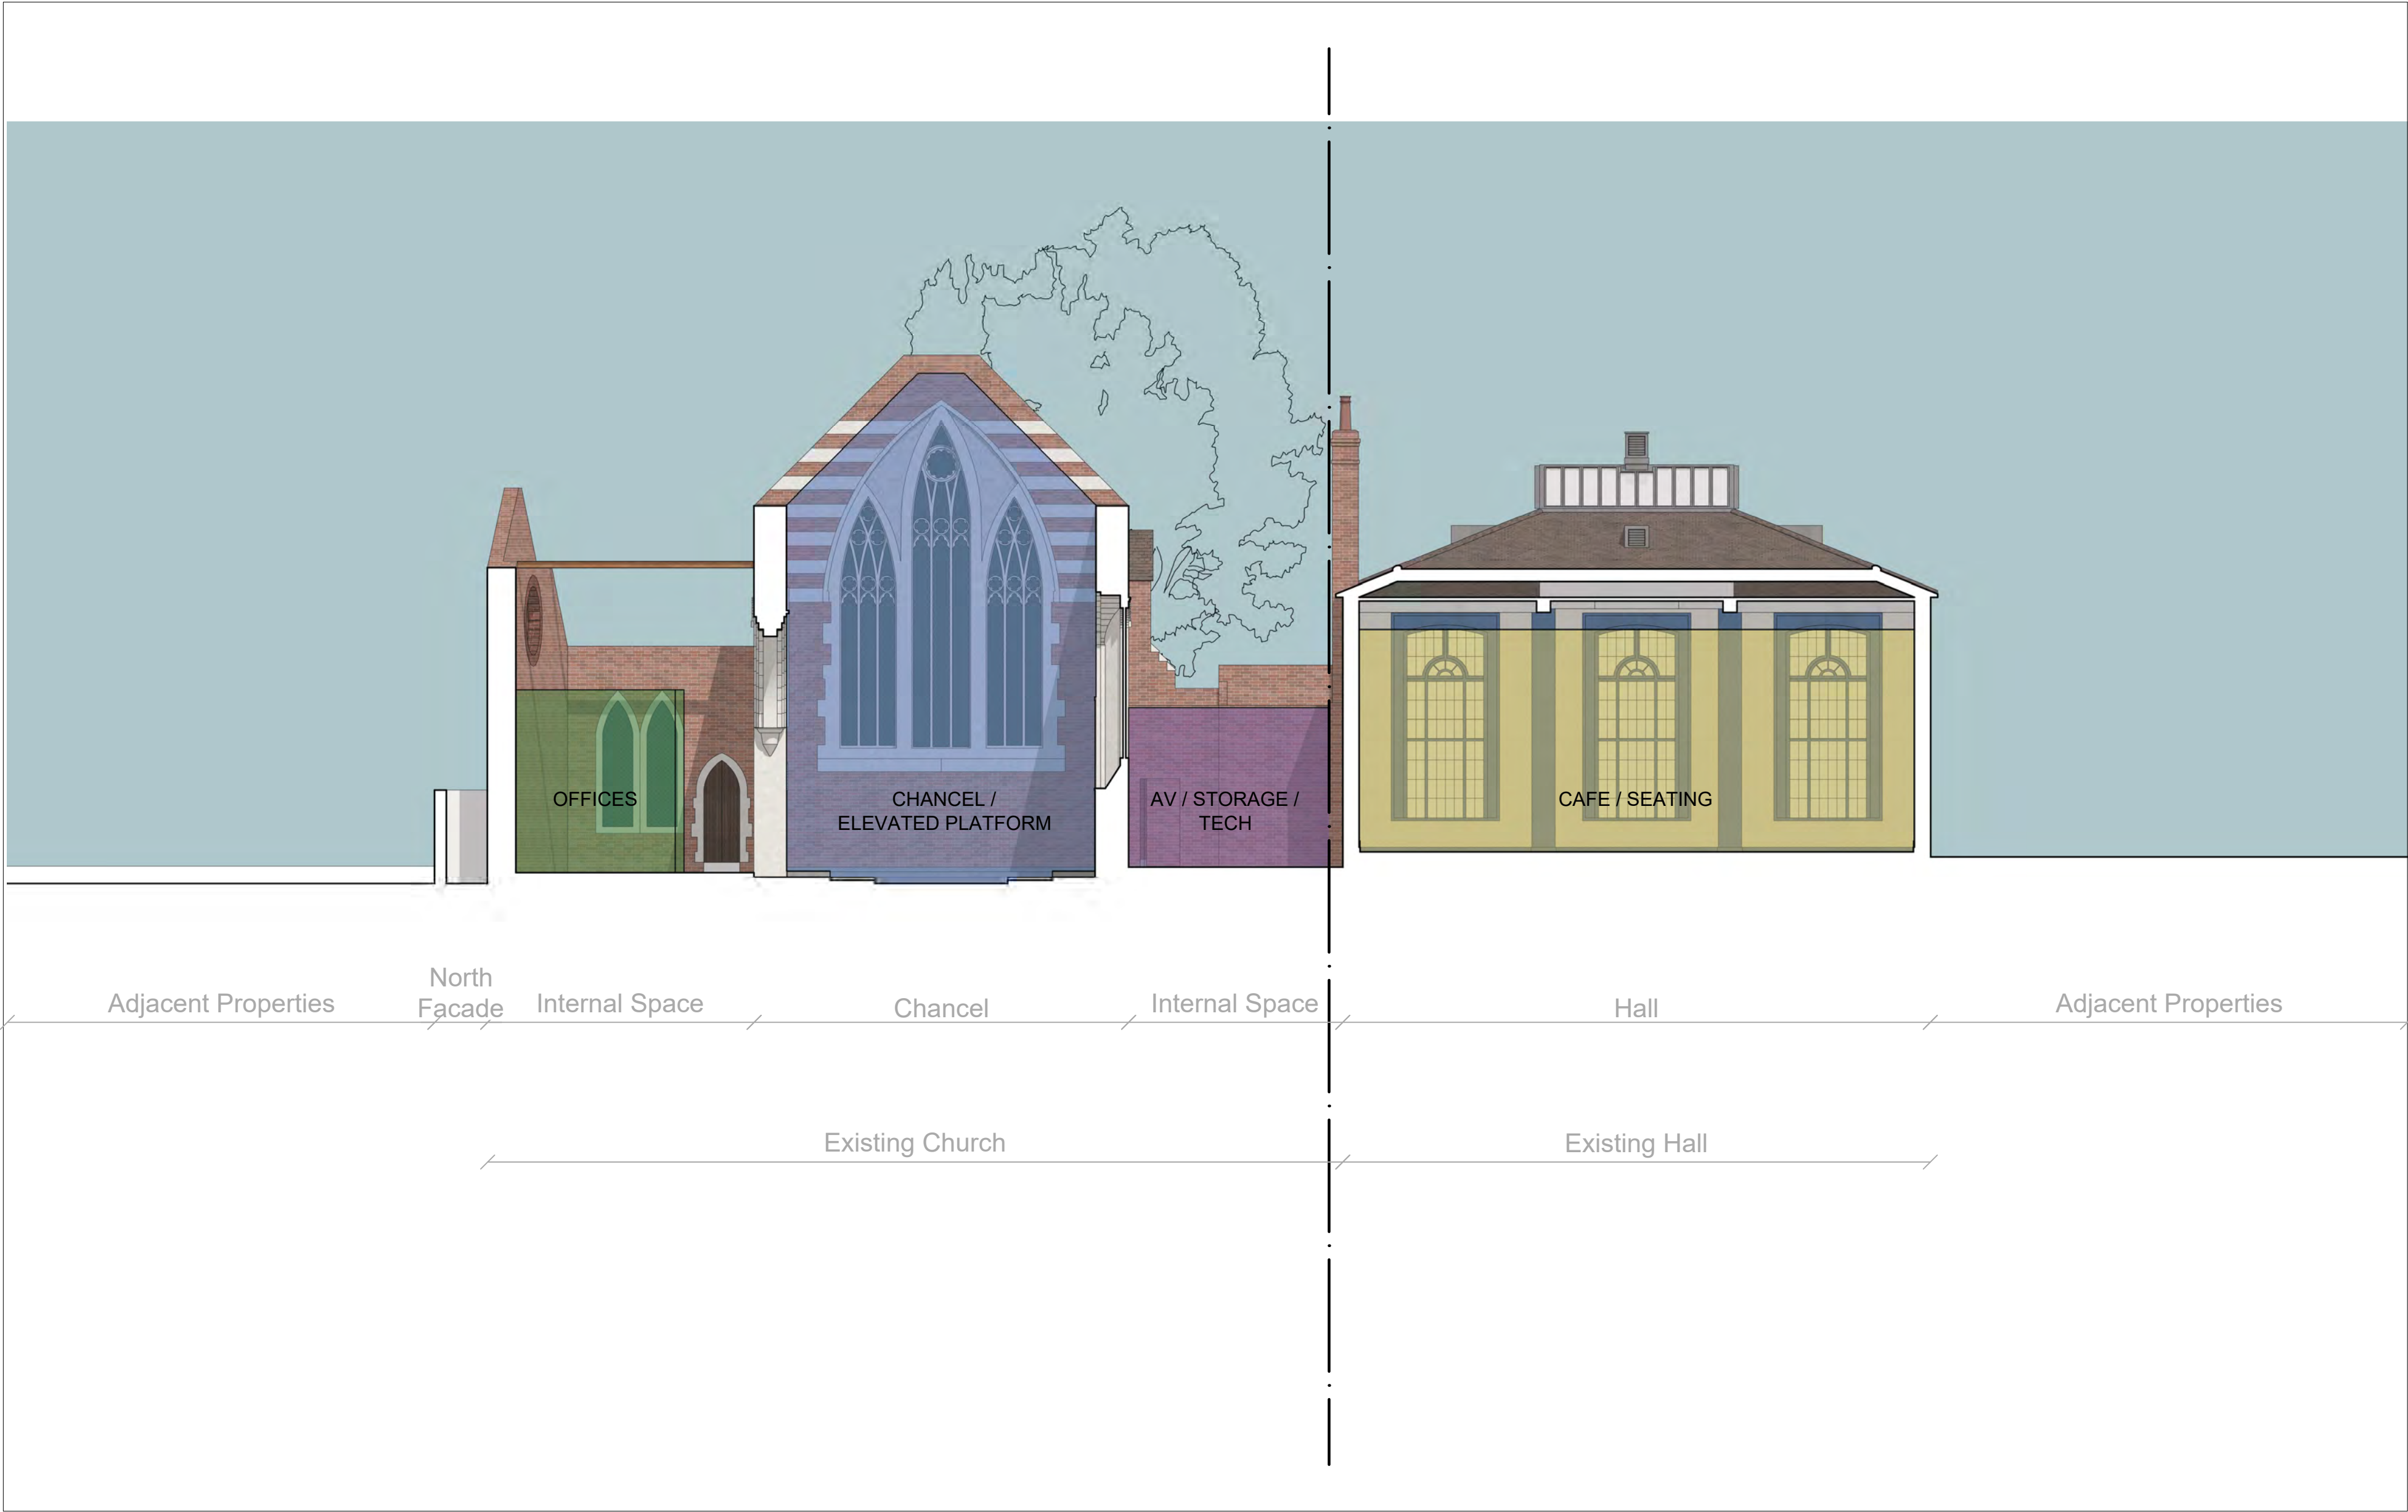


Status:	Workstage:
---	---
Date:	Issue Notes:
---	---

St Michael's Church, Ipswich

Client:
The Ark of the Lord

This drawing contains copyright material and confidential information belonging exclusively to Studio Gil Limited. Unauthorised use, disclosure, dissemination or duplication of any of the drawings contained herein may result in liability under applicable law. Studio Gil Limited will not be held responsible for errors. Do not scale from this drawing. All dimensions to be checked on the site by the contractor and any discrepancies to be reported immediately to the architect. To be used in conjunction with structural verification and other structural information.

Drawn by:	Checked by:
MY	YG
Date:	Scale:
July 2023	1:1000 (A1)
Sheet number:	Rev:
2103_XX_XX	

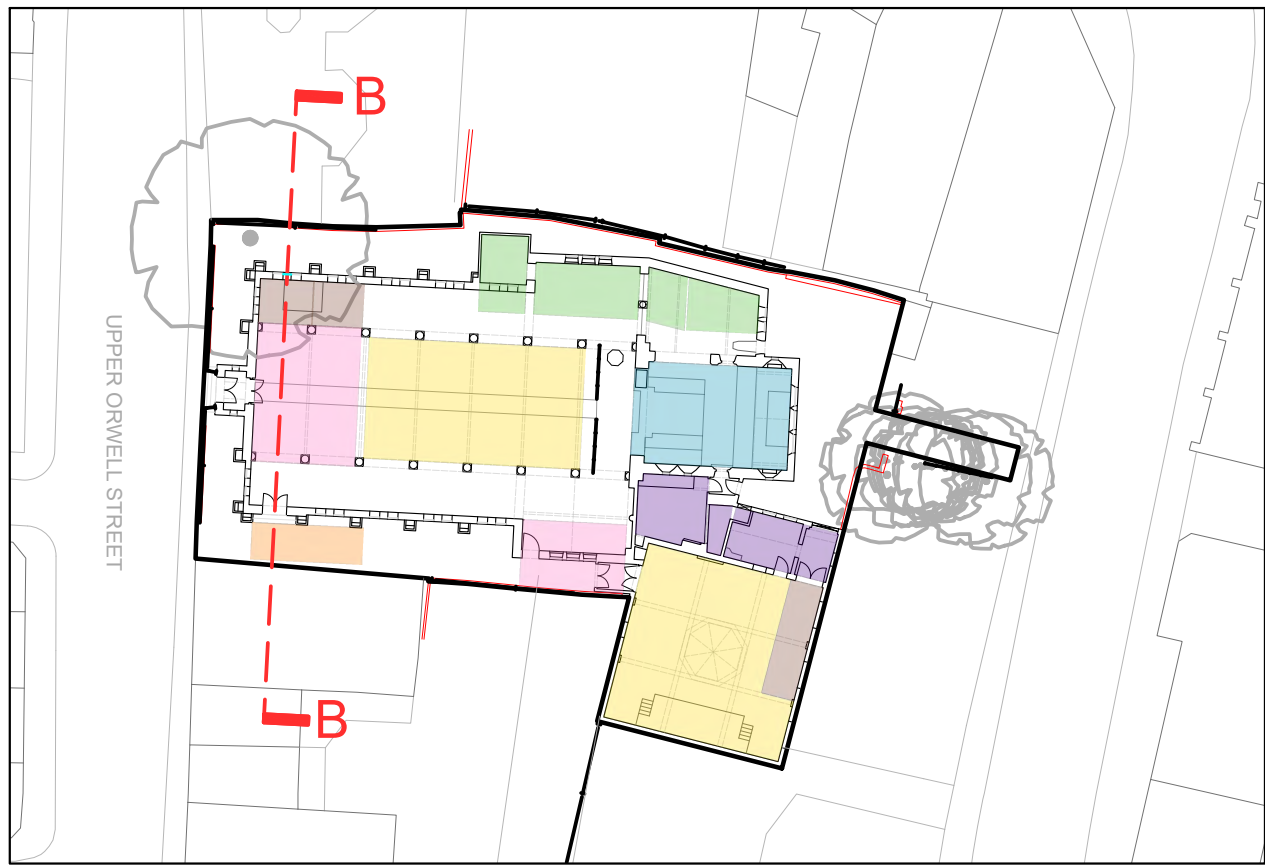

Key site plan
1:500



Drawn by:	Checked by:
MM	JS
Date:	Date:
2023	2023

St Michael's Church, Ipswich

Client: The Ark of the Lord


This drawing contains copyright material and confidential information belonging exclusively to Studio Gil Limited. Unauthorised use, disclosure, dissemination or duplication of any of the drawings contained herein may result in liability under applicable law. Studio Gil Limited will not be responsible for any loss or damage caused by the use of this drawing. This drawing should not be used to obtain quotes for the purposes of valuation. Do not take from this drawing. All dimensions to be checked on the site by the contractor and any discrepancies to be reported immediately to the architect. To be used in conjunction with structural verification and other structural information.

Drawn by:	Checked by:
MM	JS
Date:	Date:
2023	2023

Sheet number: 2103_XX_XX



Key site plan 
1:500

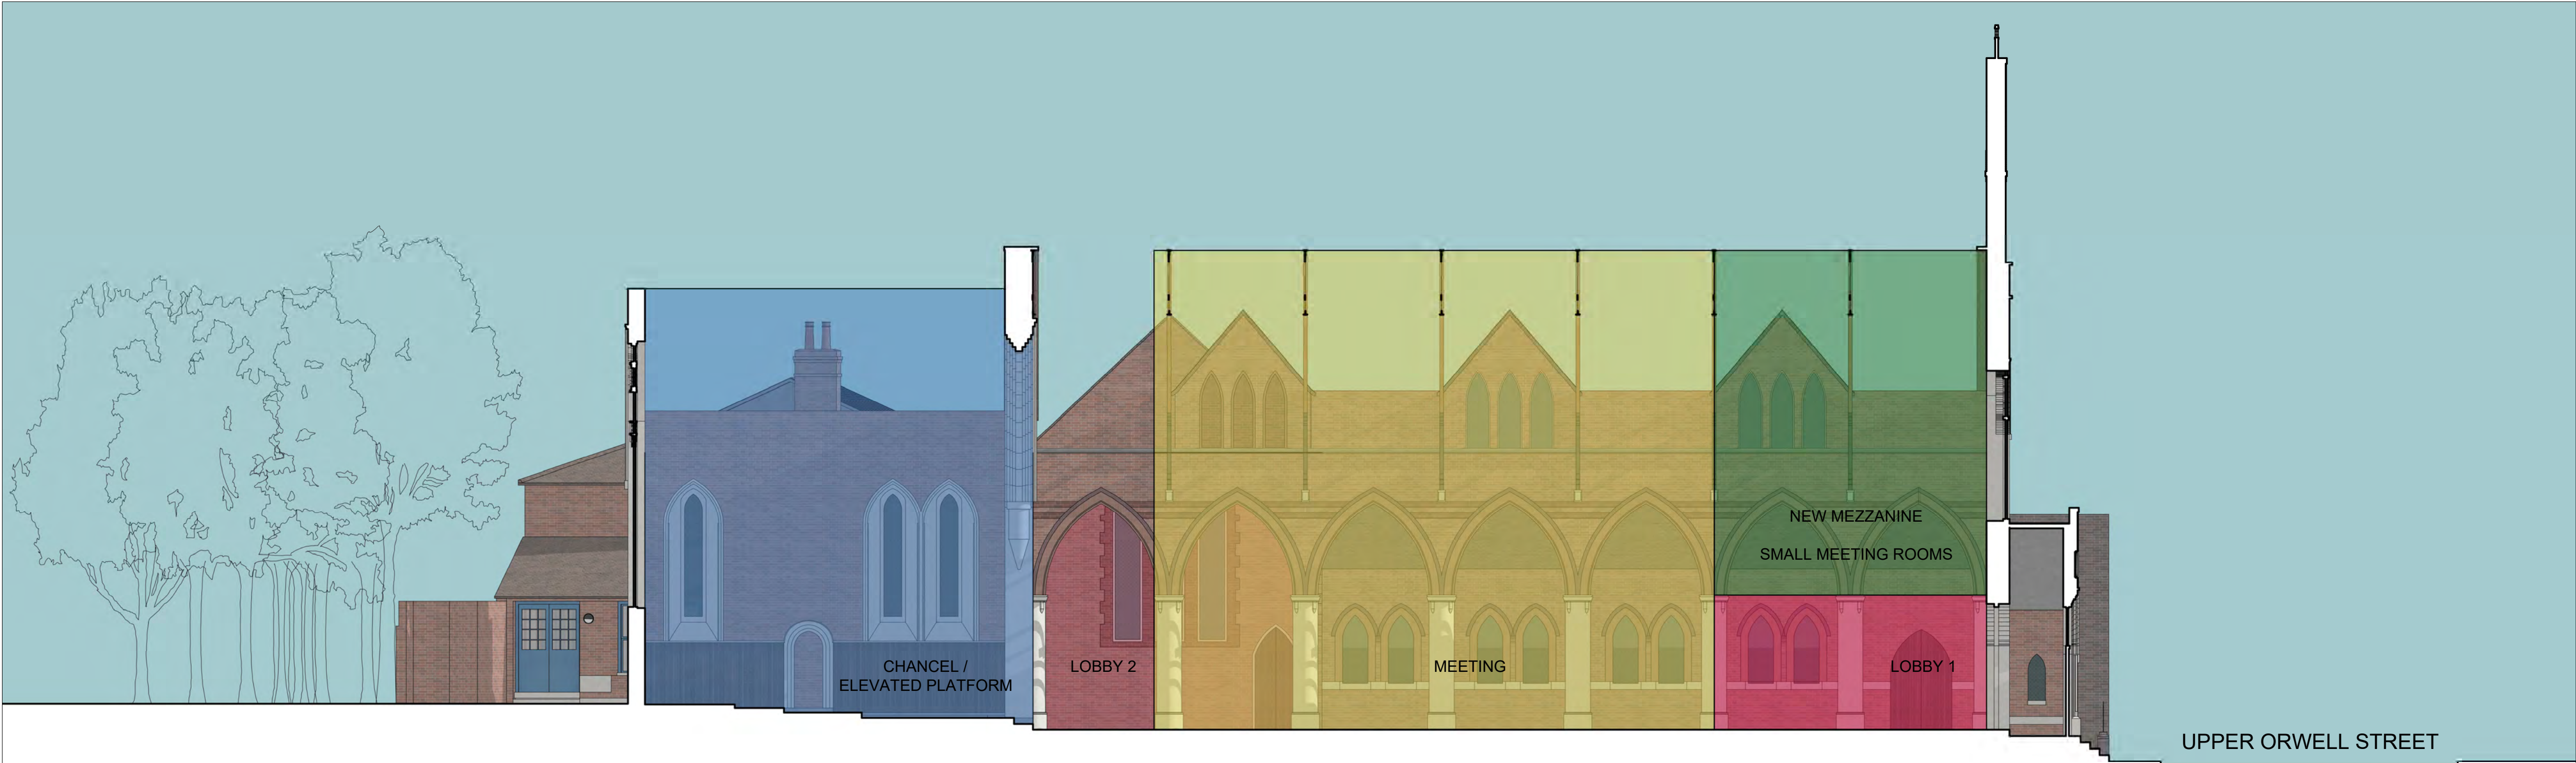

East Facade Chancel Main Church Space Entrance



Drawn by:	Checked by:
MM	JS
Date:	Date:
2023	2023

St Michael's Church, Ipswich

Client: The Ark of the Lord


This drawing contains copyright material and confidential information belonging exclusively to Studio Gil Limited. Unauthorised use, disclosure, dissemination or duplication of any of the drawings contained herein may result in liability under applicable law. Studio Gil Limited will not be held responsible for any loss or damage caused by the use of this drawing.

This drawing should not be used to construct any part of the proposed development. It is the responsibility of the client to ensure that the drawing is used for the intended purpose and that any necessary approvals are obtained before construction begins. The client should ensure that the drawing is used in accordance with the relevant building regulations and that any necessary approvals are obtained before construction begins.


Option 2
Section CC

Drawn by:	Checked by:
MM	JS
Date:	Date:
2023	2023

Sheet number: 2103_XX_XX

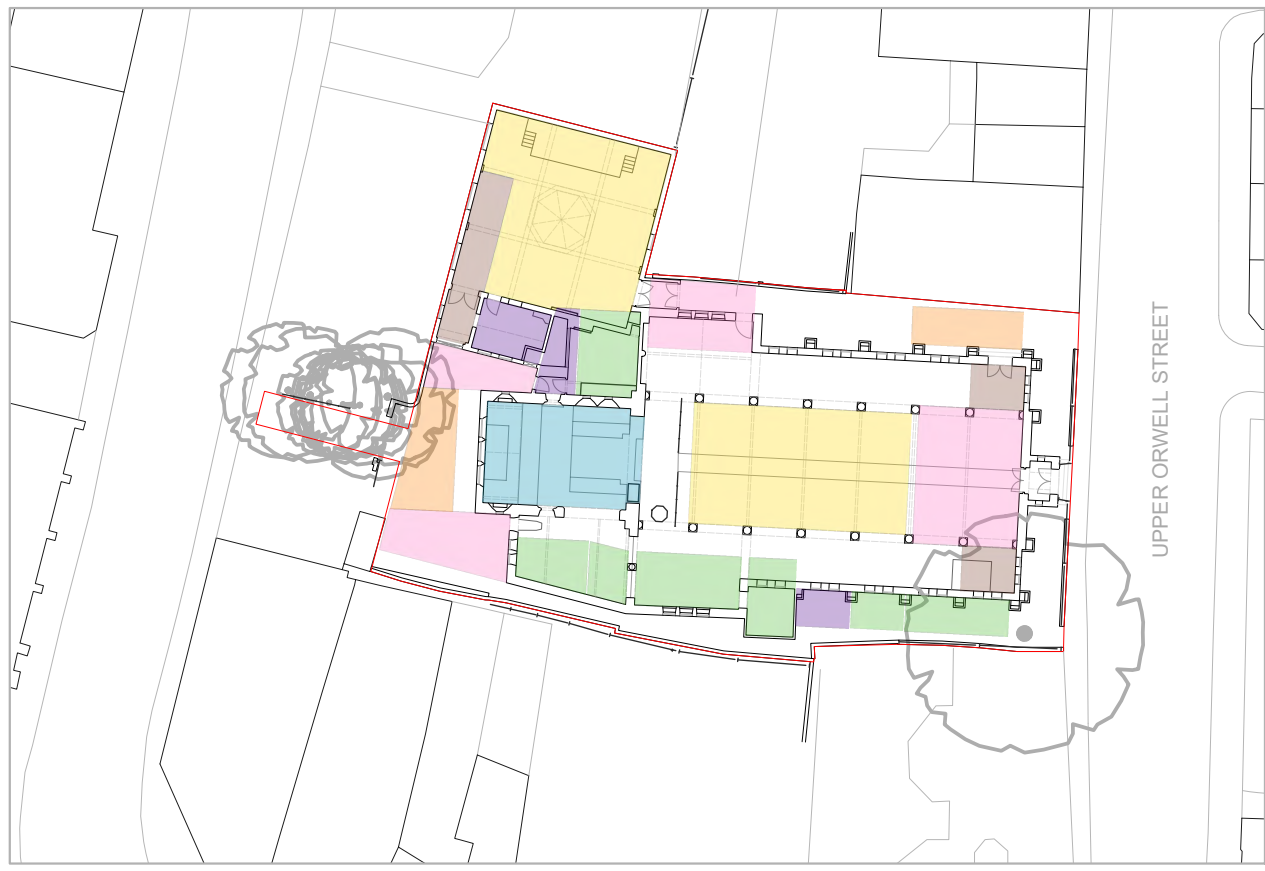

Key site plan
1:500

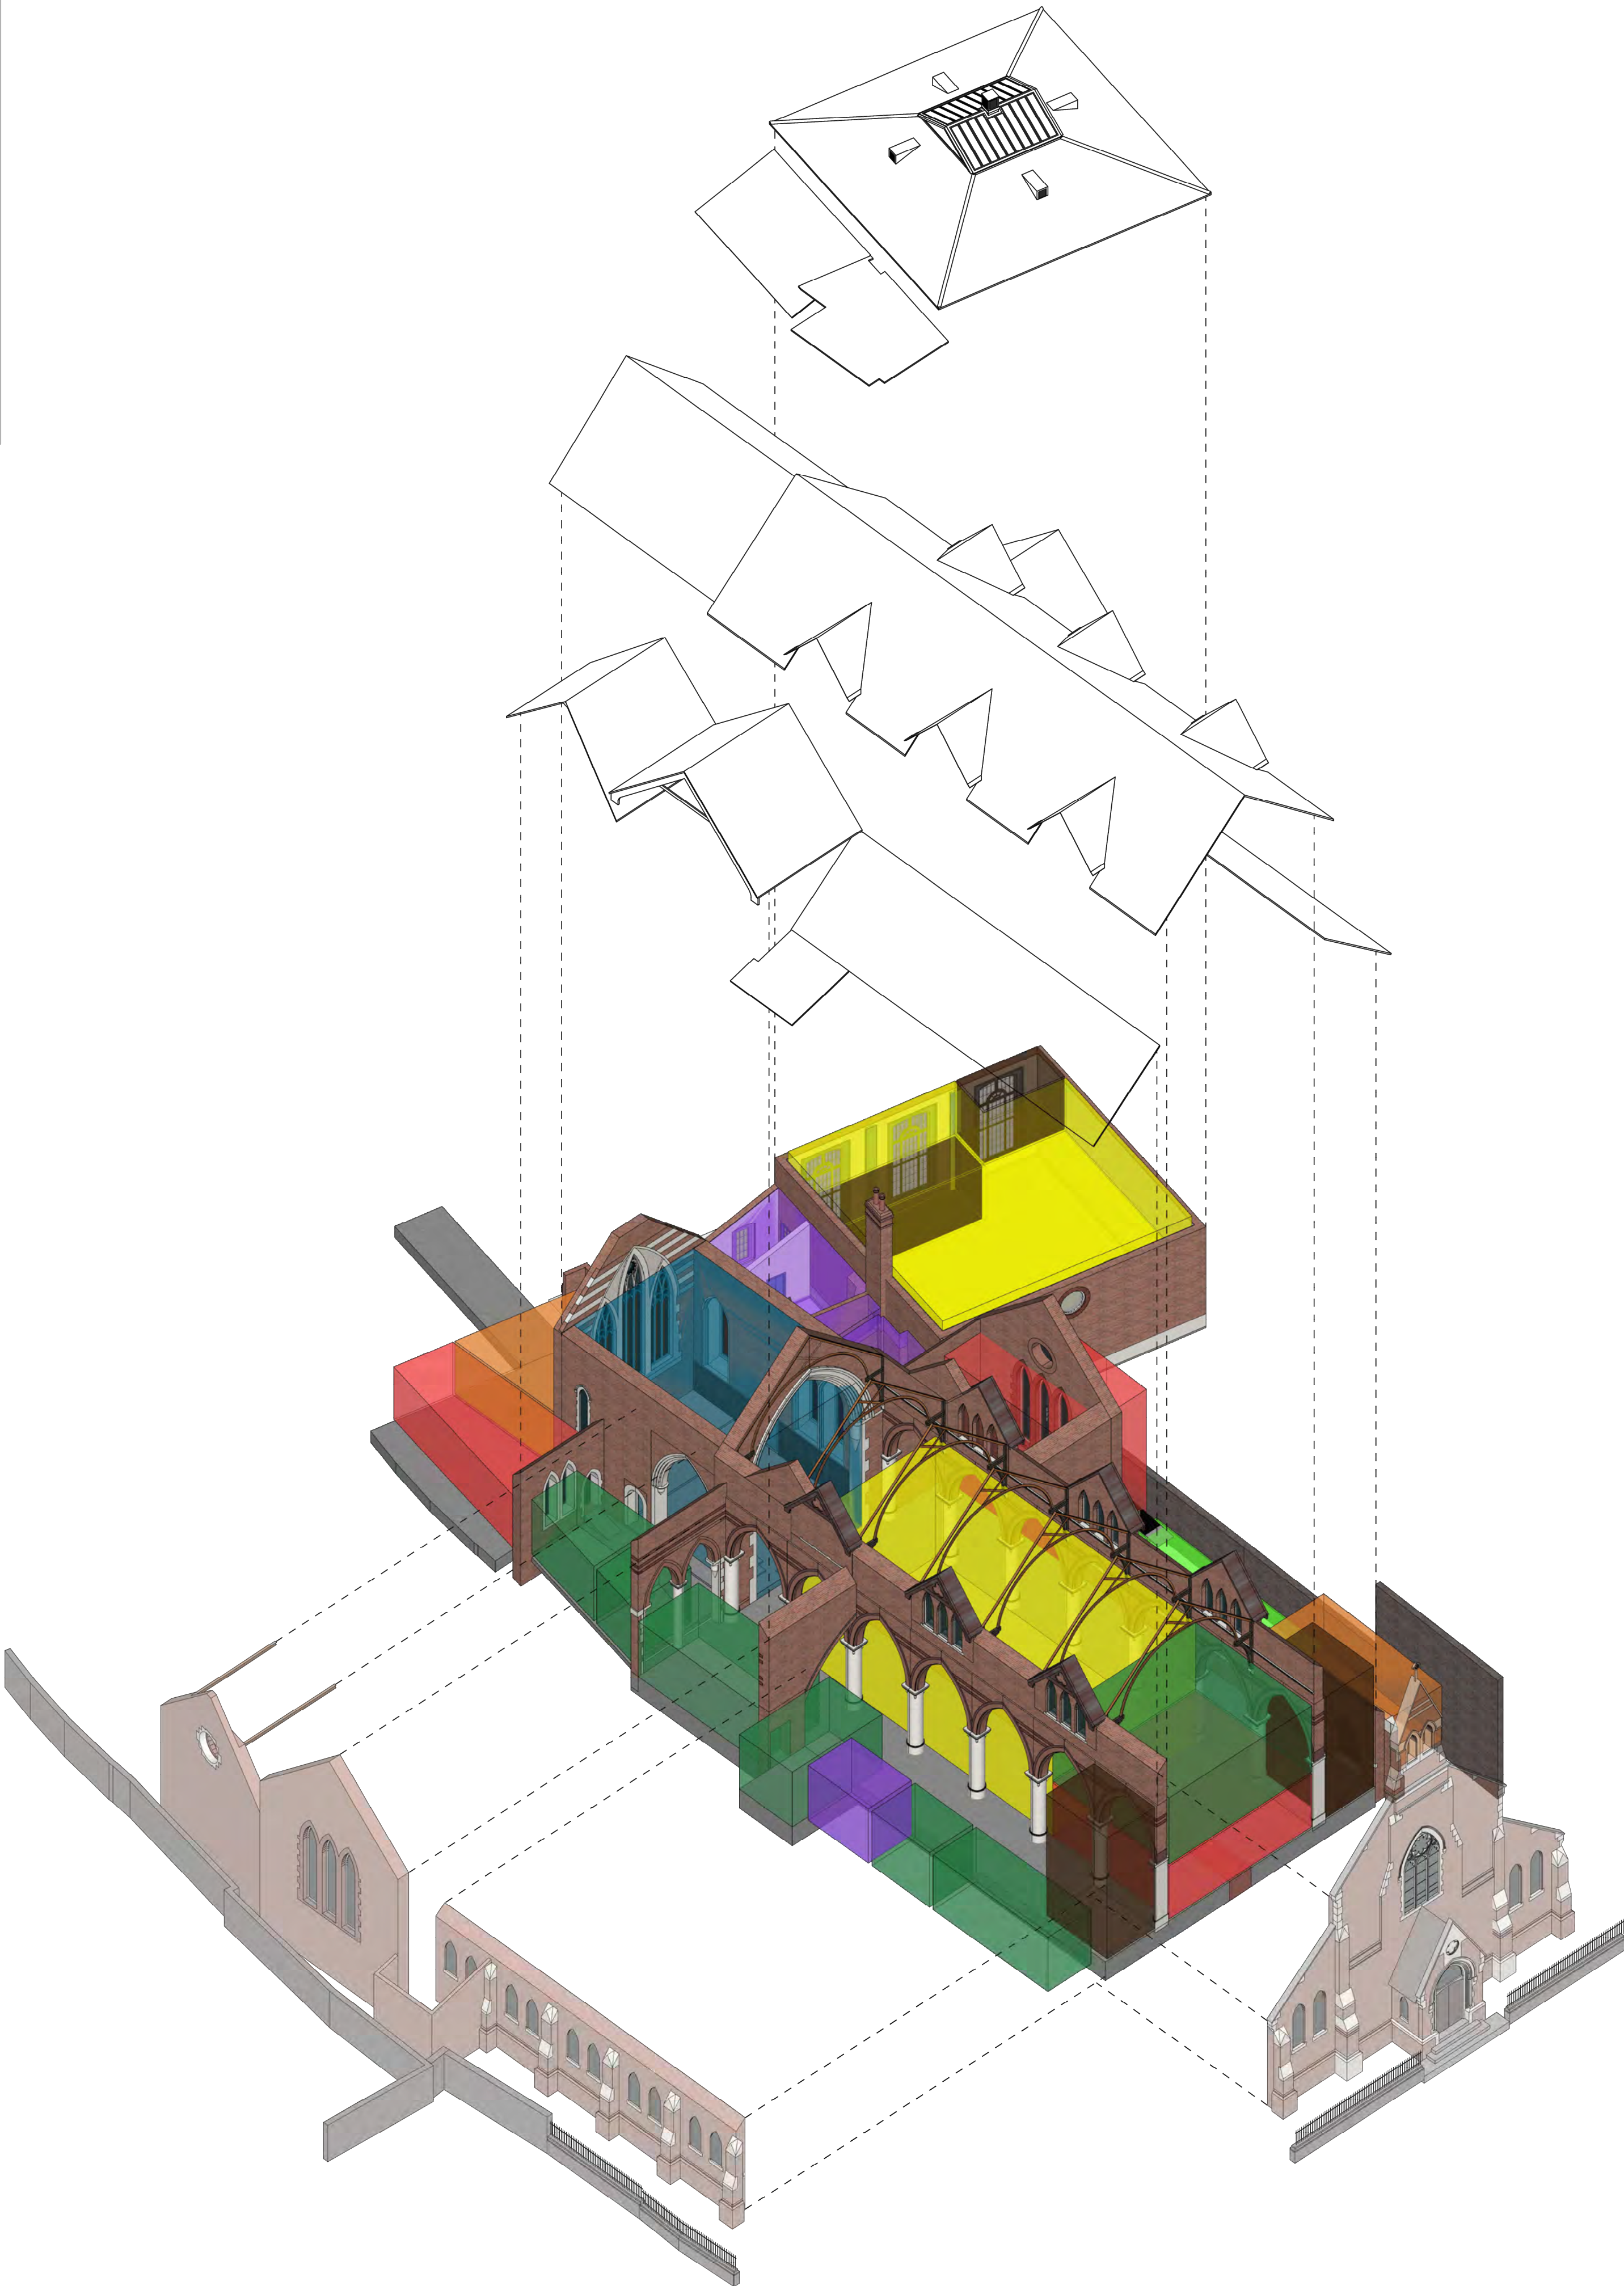

KEY

- Lobby / Arrival
- Circulation / Access
- External Canopy
- Main Congregation Space
- Office / Meeting / Breakout Space
- Chancel
- Utilities
- Access into Buildings
- Garden

DRAFT

0m 1m 2m 3m 4m 5m



Status:
Date:
Issue Notes:
Rev:

St Michael's Church, Ipswich

Client:
The Ark of the Lord
The drawing contains copyright material and confidential information belonging exclusively to Studio Gil Limited. Unauthorised use, electronic dissemination or distribution of any of the drawings contained herein may result in liability under applicable law. Studio Gil Limited will not be responsible for any loss or damage arising from the use of the drawings. This drawing should not be used to obtain quotes for the proposed work. It is the responsibility of the contractor and client to ensure that the drawing is used for the intended purpose and that any changes to the drawing are made in accordance with the drawing. The drawing is to be used for the intended purpose and any changes to the drawing are to be reported immediately to the architect. The architect is not responsible for any loss or damage arising from the use of the drawing.


Option 3
Axonometric Diagram

Drawn by:
Date:
Checked by:
Date:
Rev:

Sheet number:
2103_XX_XX


KEY


- Lobby / Arrival
- Circulation / Access
- External Canopy
- Main Congregation Space
- Office / Meeting / Breakout Space
- Chancel
- Utilities
- Access into Buildings

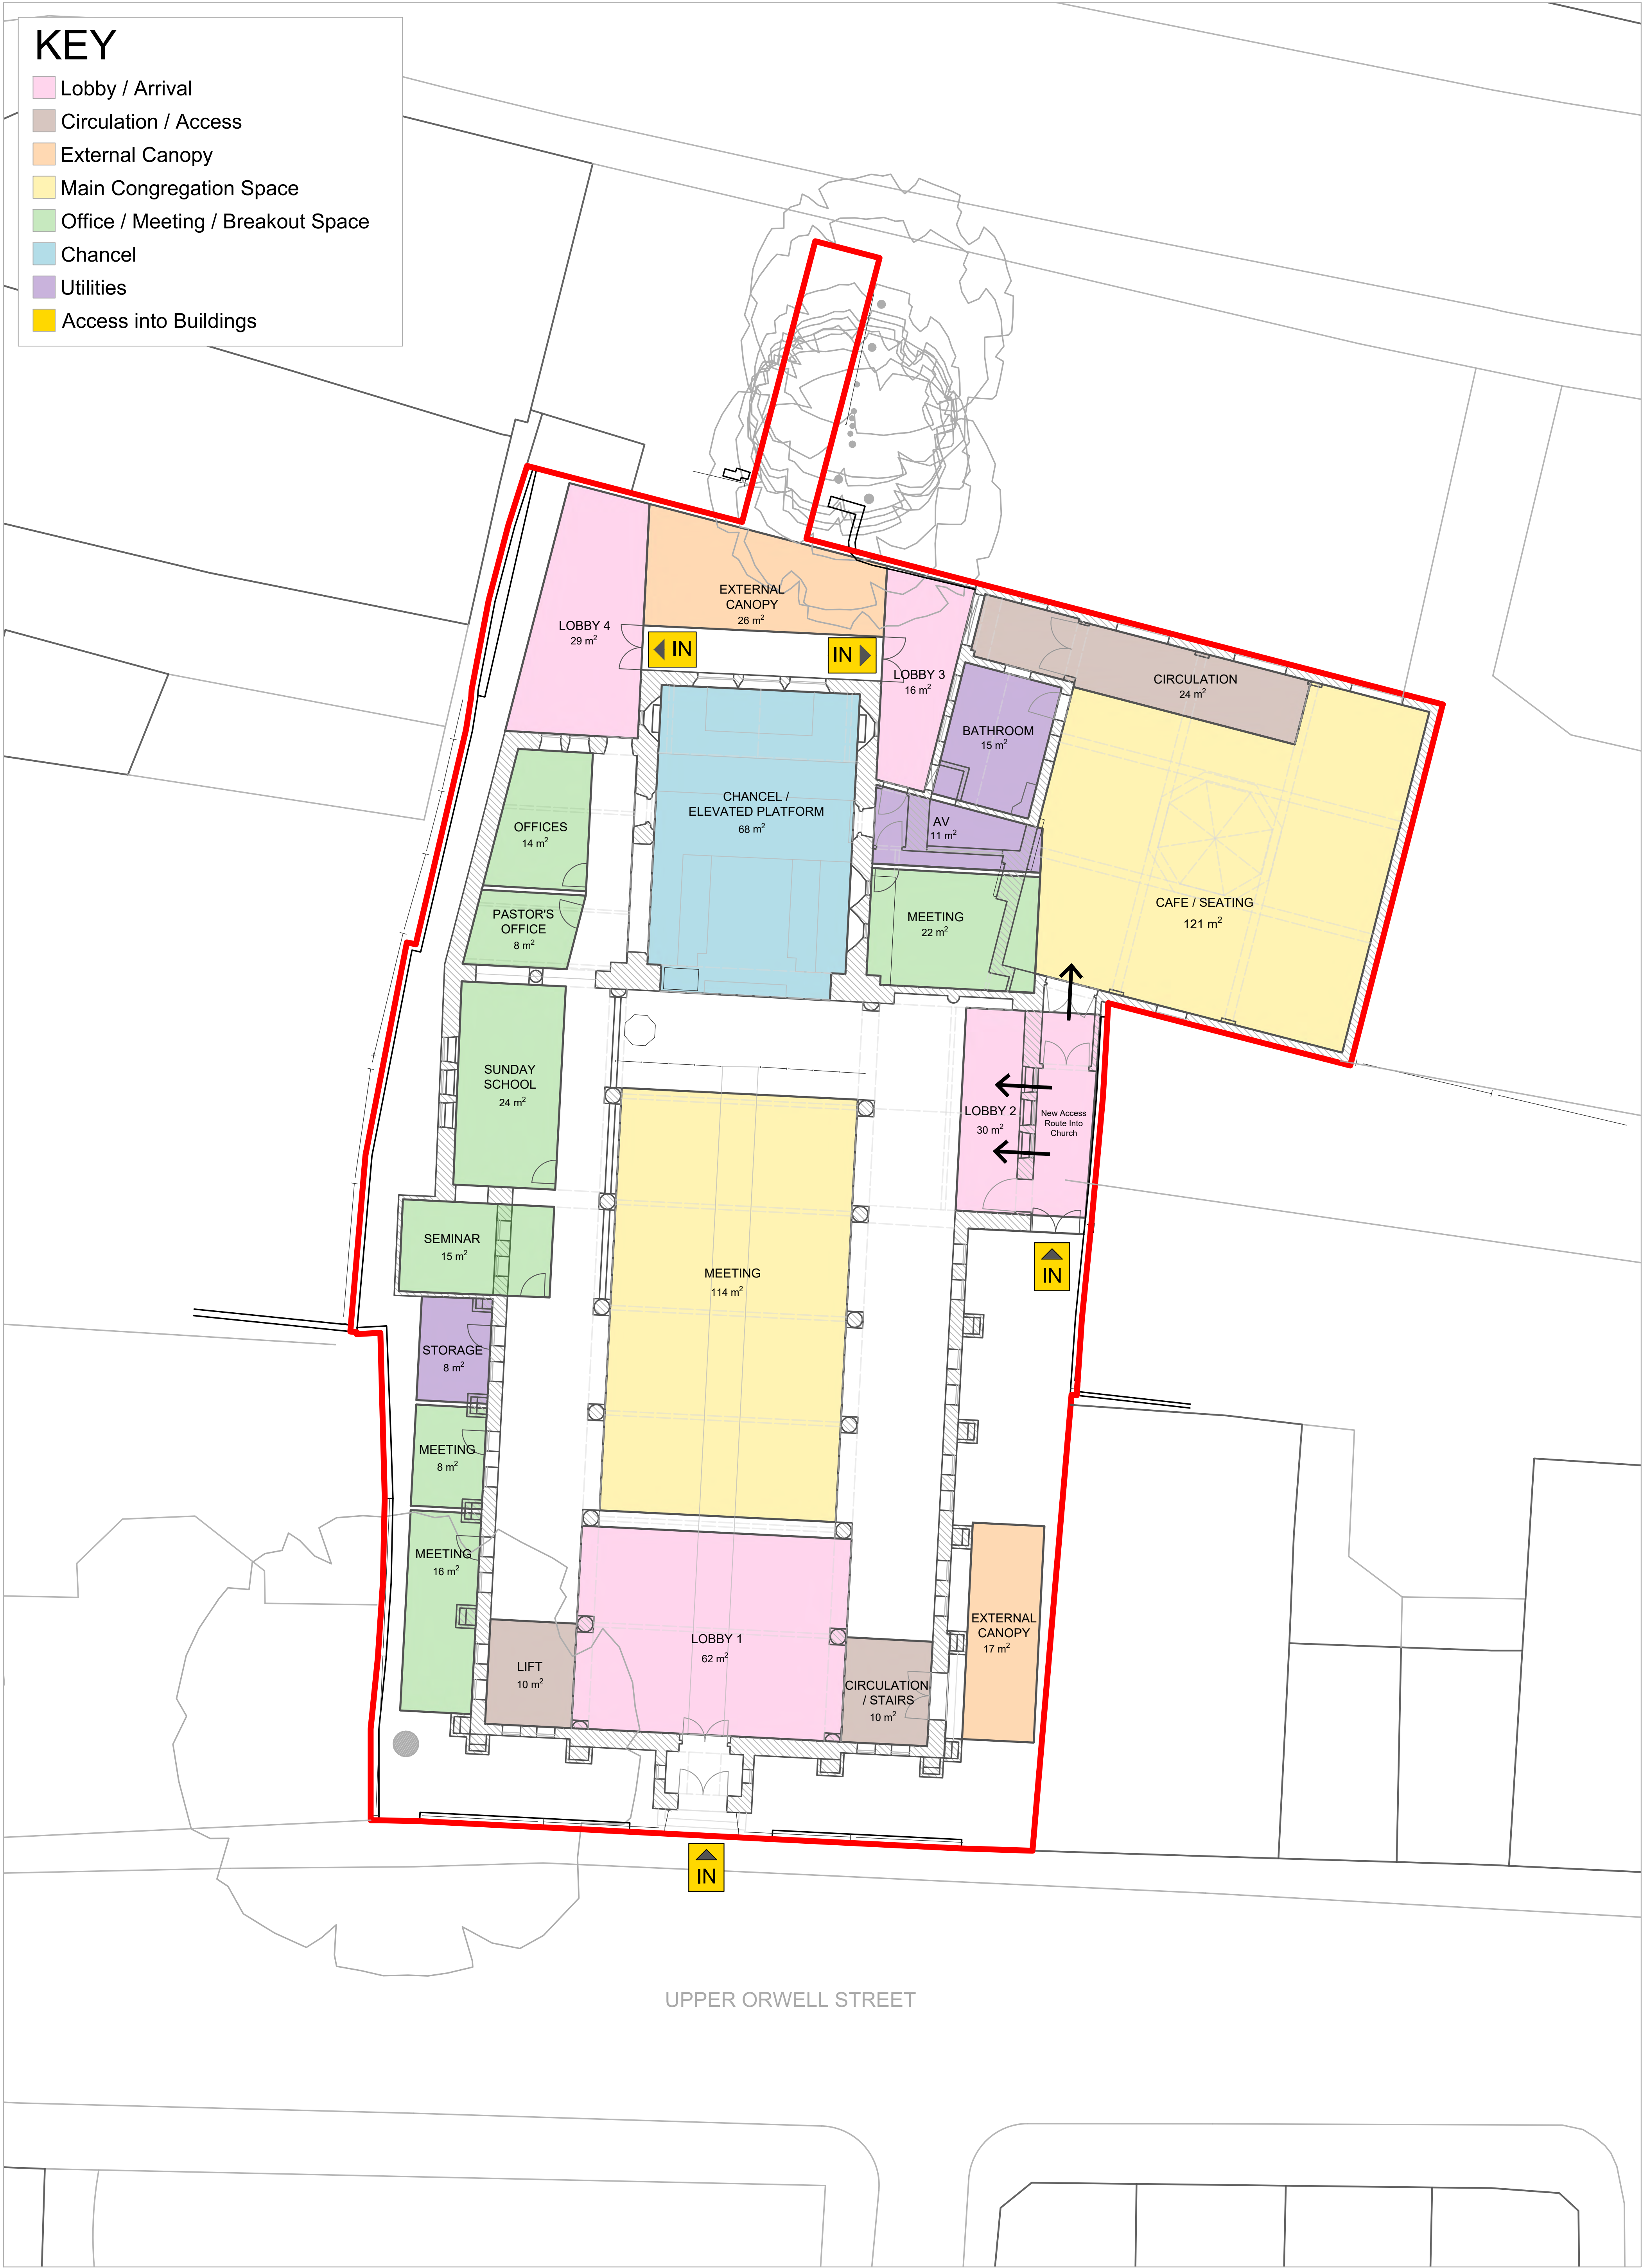



KEY


- Lobby / Arrival
- Circulation / Access
- External Canopy
- Main Congregation Space
- Office / Meeting / Breakout Space
- Chancel
- Utilities
- Access into Buildings

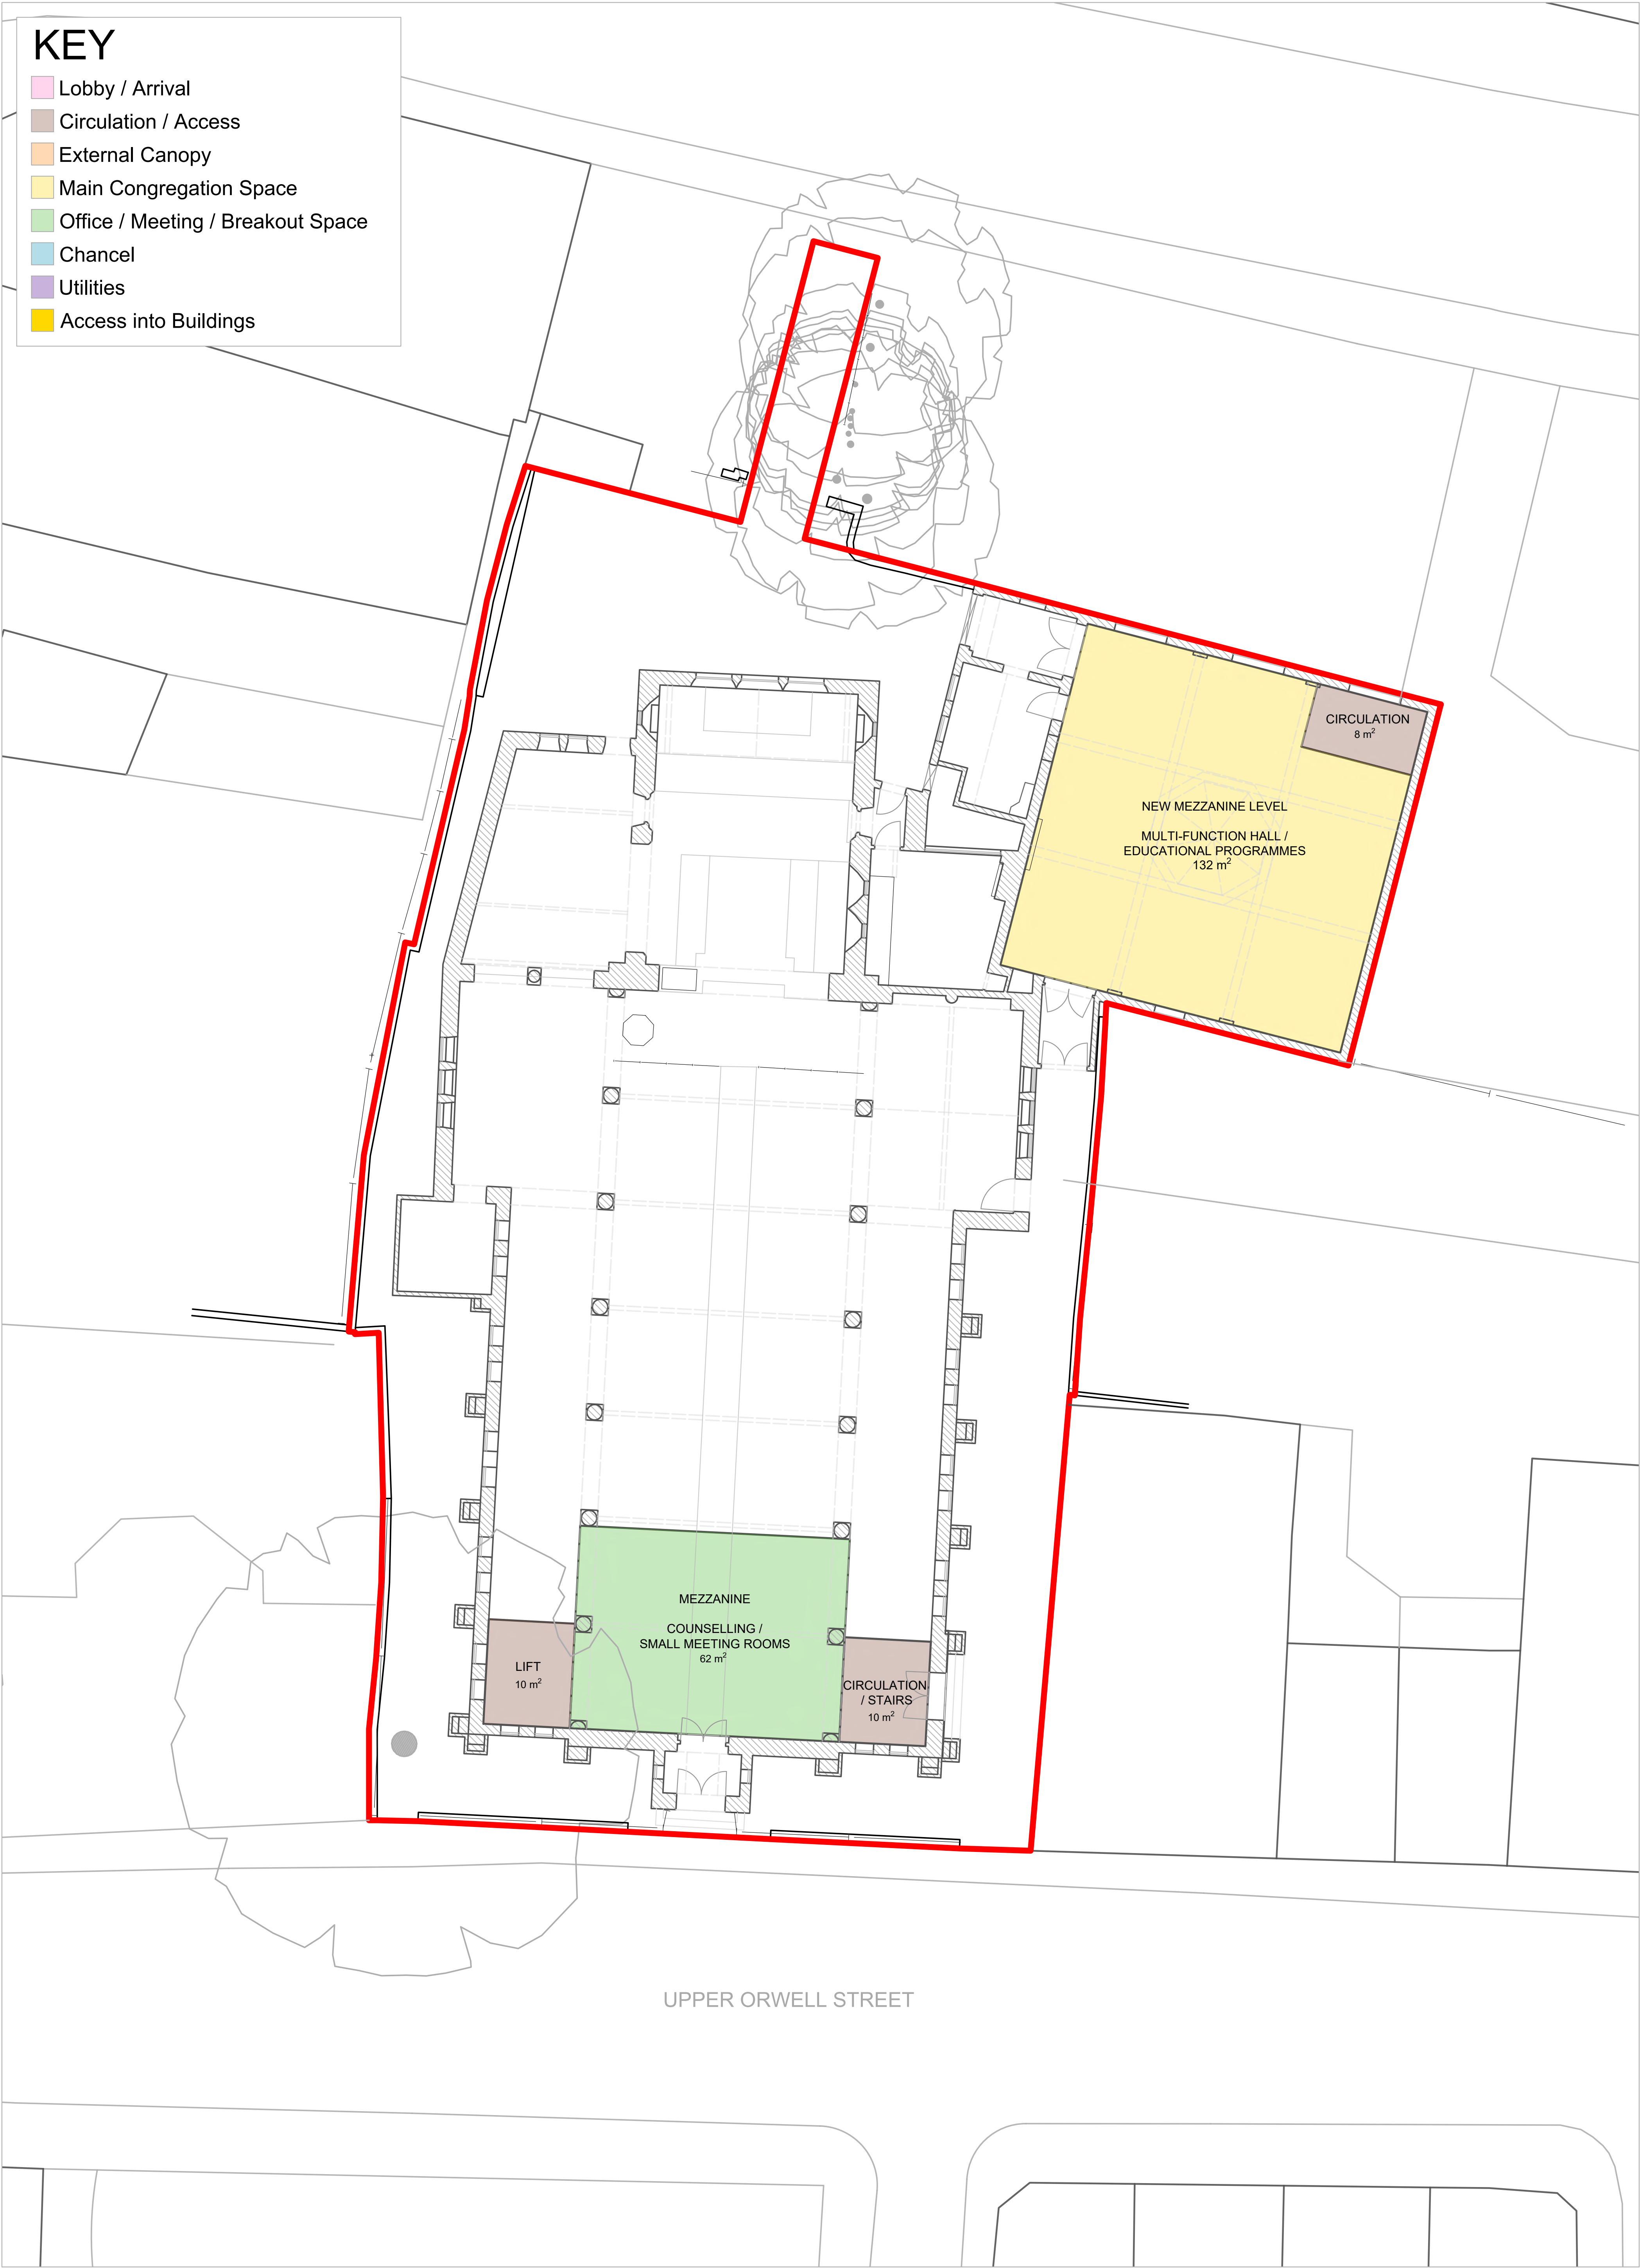

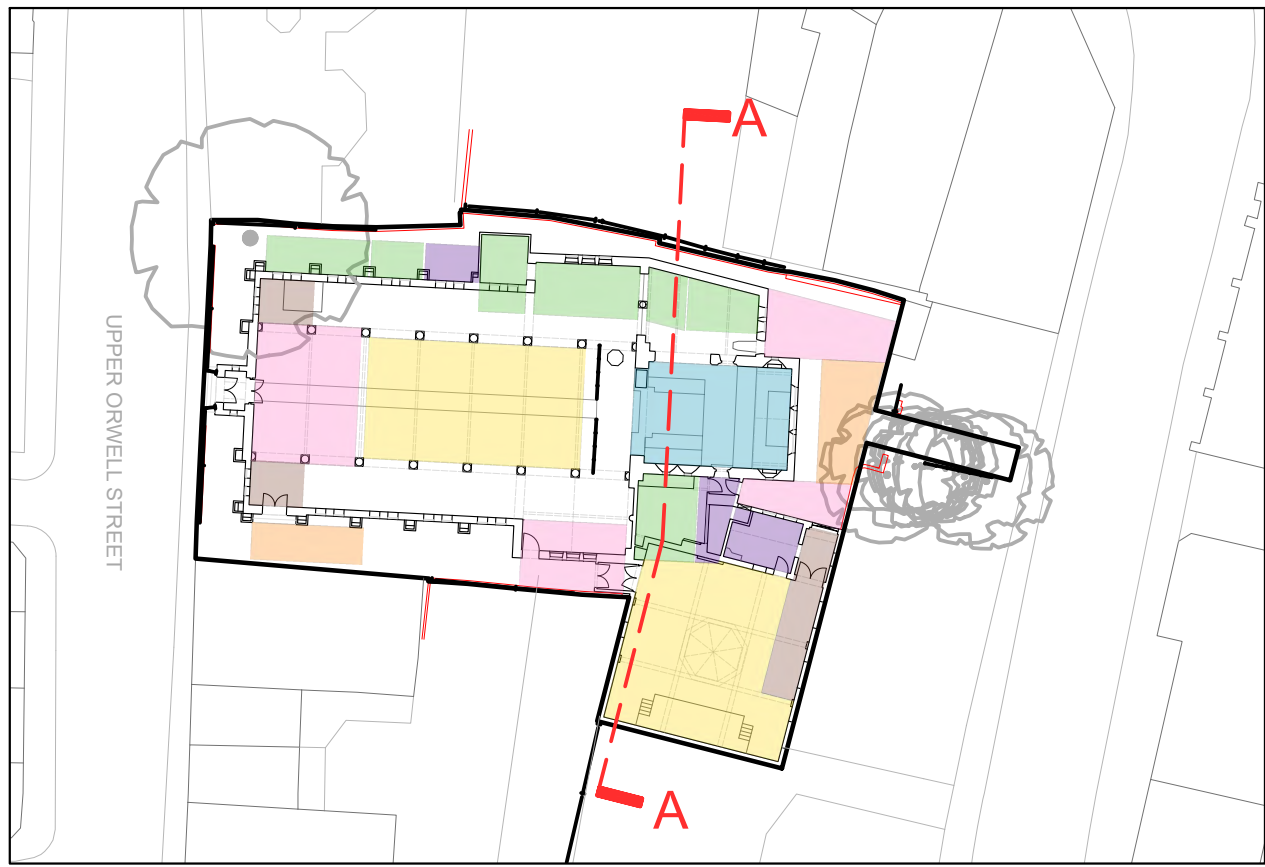

Key site plan
1:500

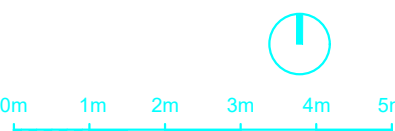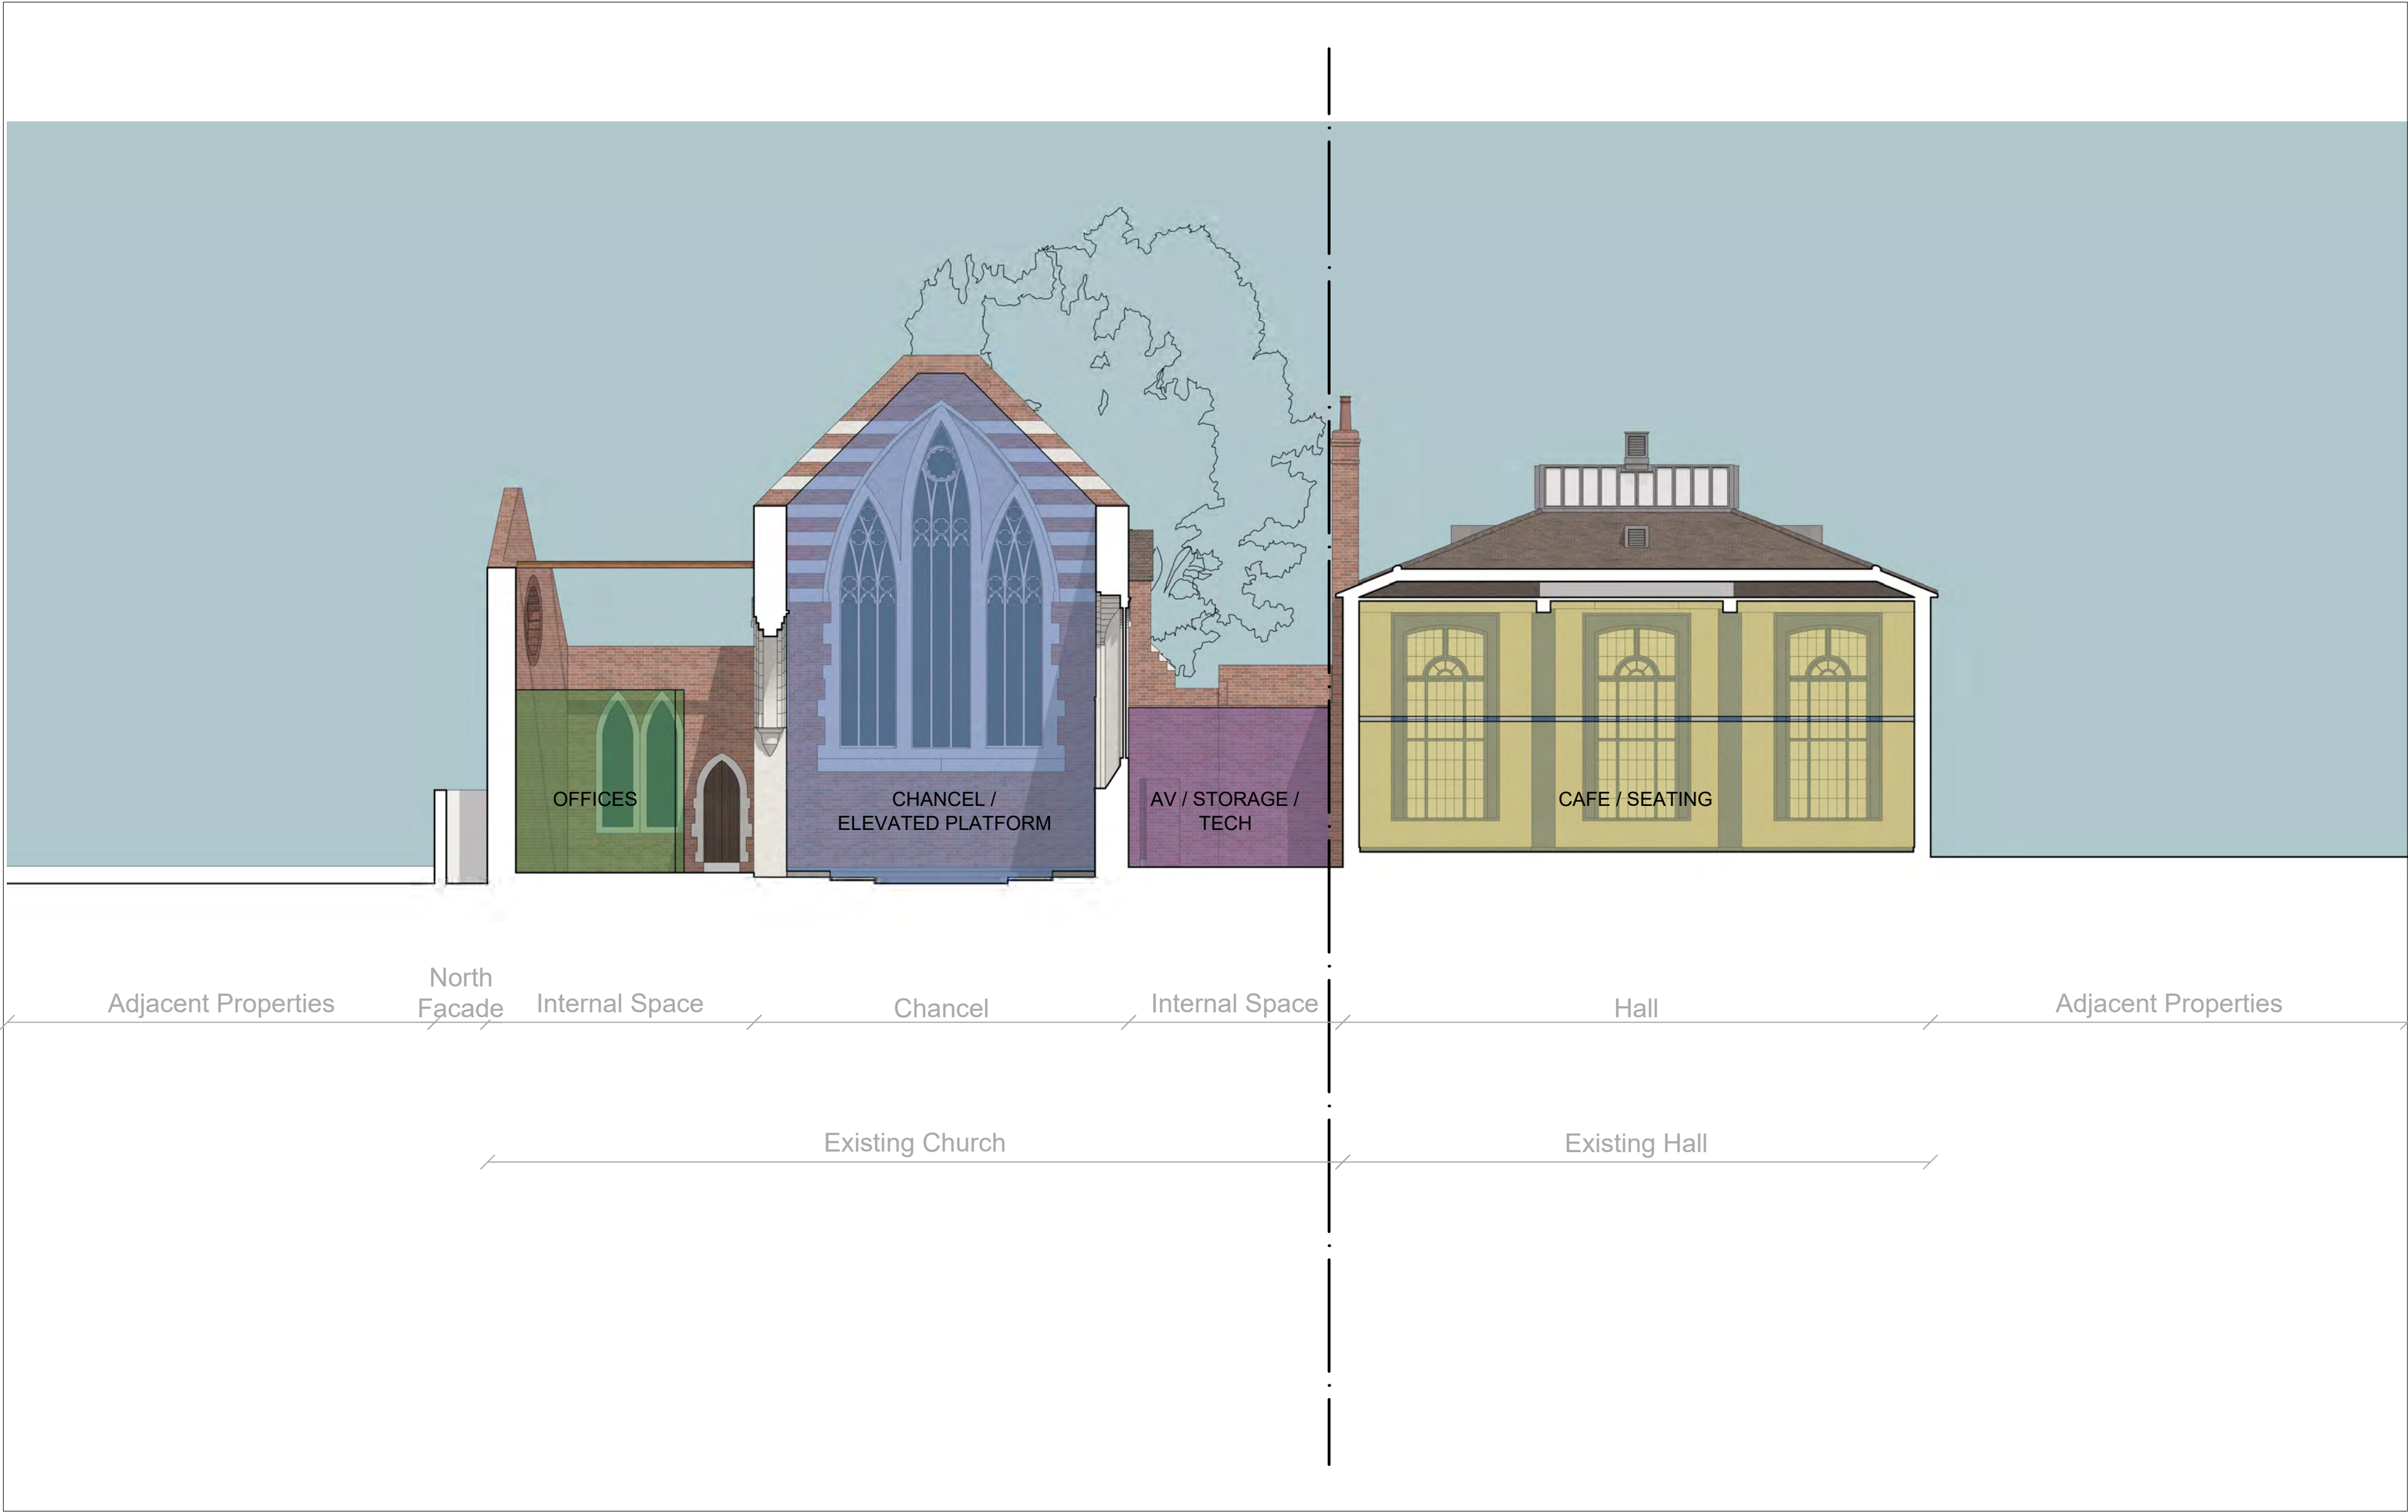

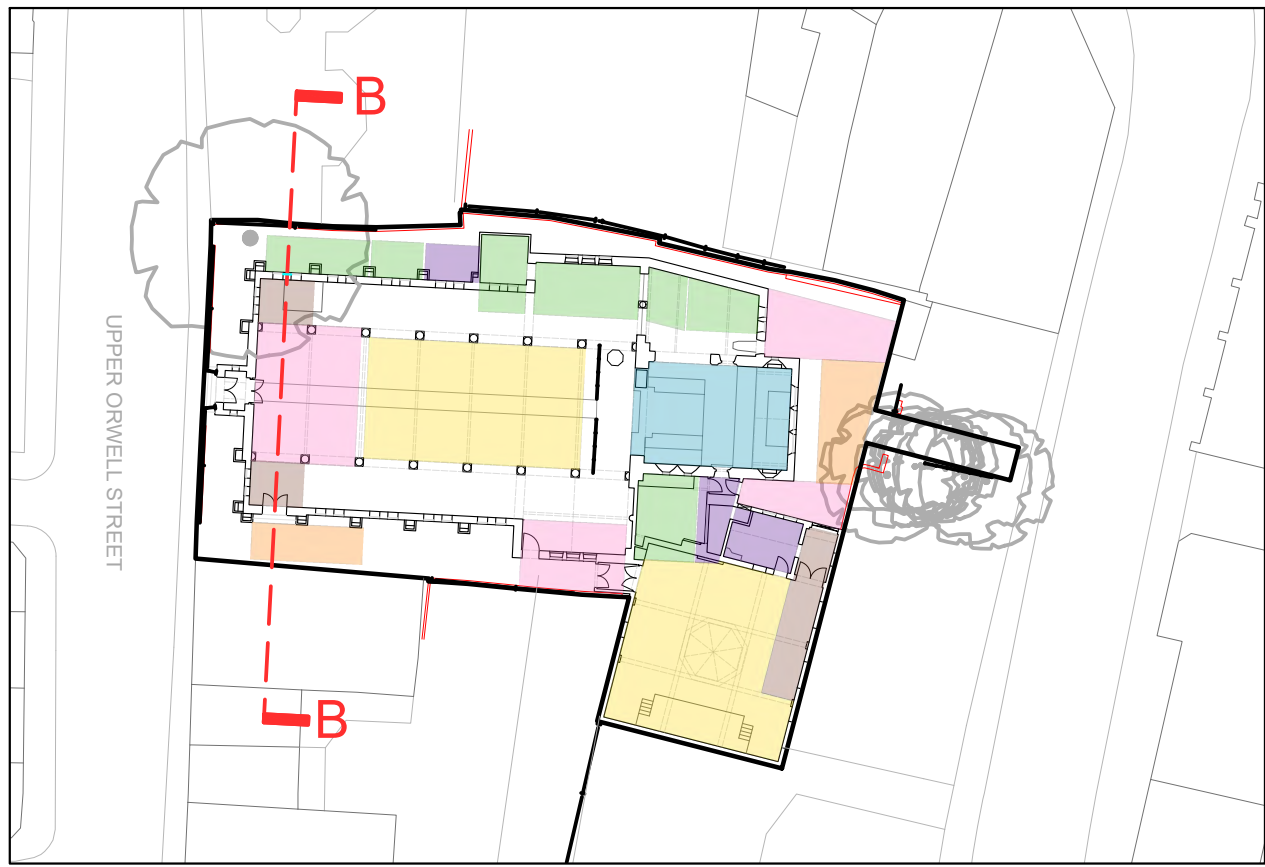

Key site plan
1:500



Drawn by:	Checked by:
MM	JS
Date:	Date:
2023	2023

St Michael's Church, Ipswich

Client:
The Ark of the Lord

This drawing contains copyright material and confidential information belonging exclusively to Studio Gil Limited. Unauthorised use, disclosure, dissemination or duplication of any of the drawings contained herein may result in liability under applicable law. Studio Gil Limited will not be responsible for any loss or damage caused by the use of this drawing.

This drawing should not be used to obtain quotes for the proposed or existing. Do not rely on this drawing. All dimensions to be checked on the site by the contractor and any discrepancies to be reported immediately to the architect. To be used in conjunction with structural calculations and other structural information.


Option 3
Section BB

Drawn by:	Checked by:
MM	JS
Date:	Date:
2023	2023


Sheet number: 2103_XX_XX



Key site plan
1:500

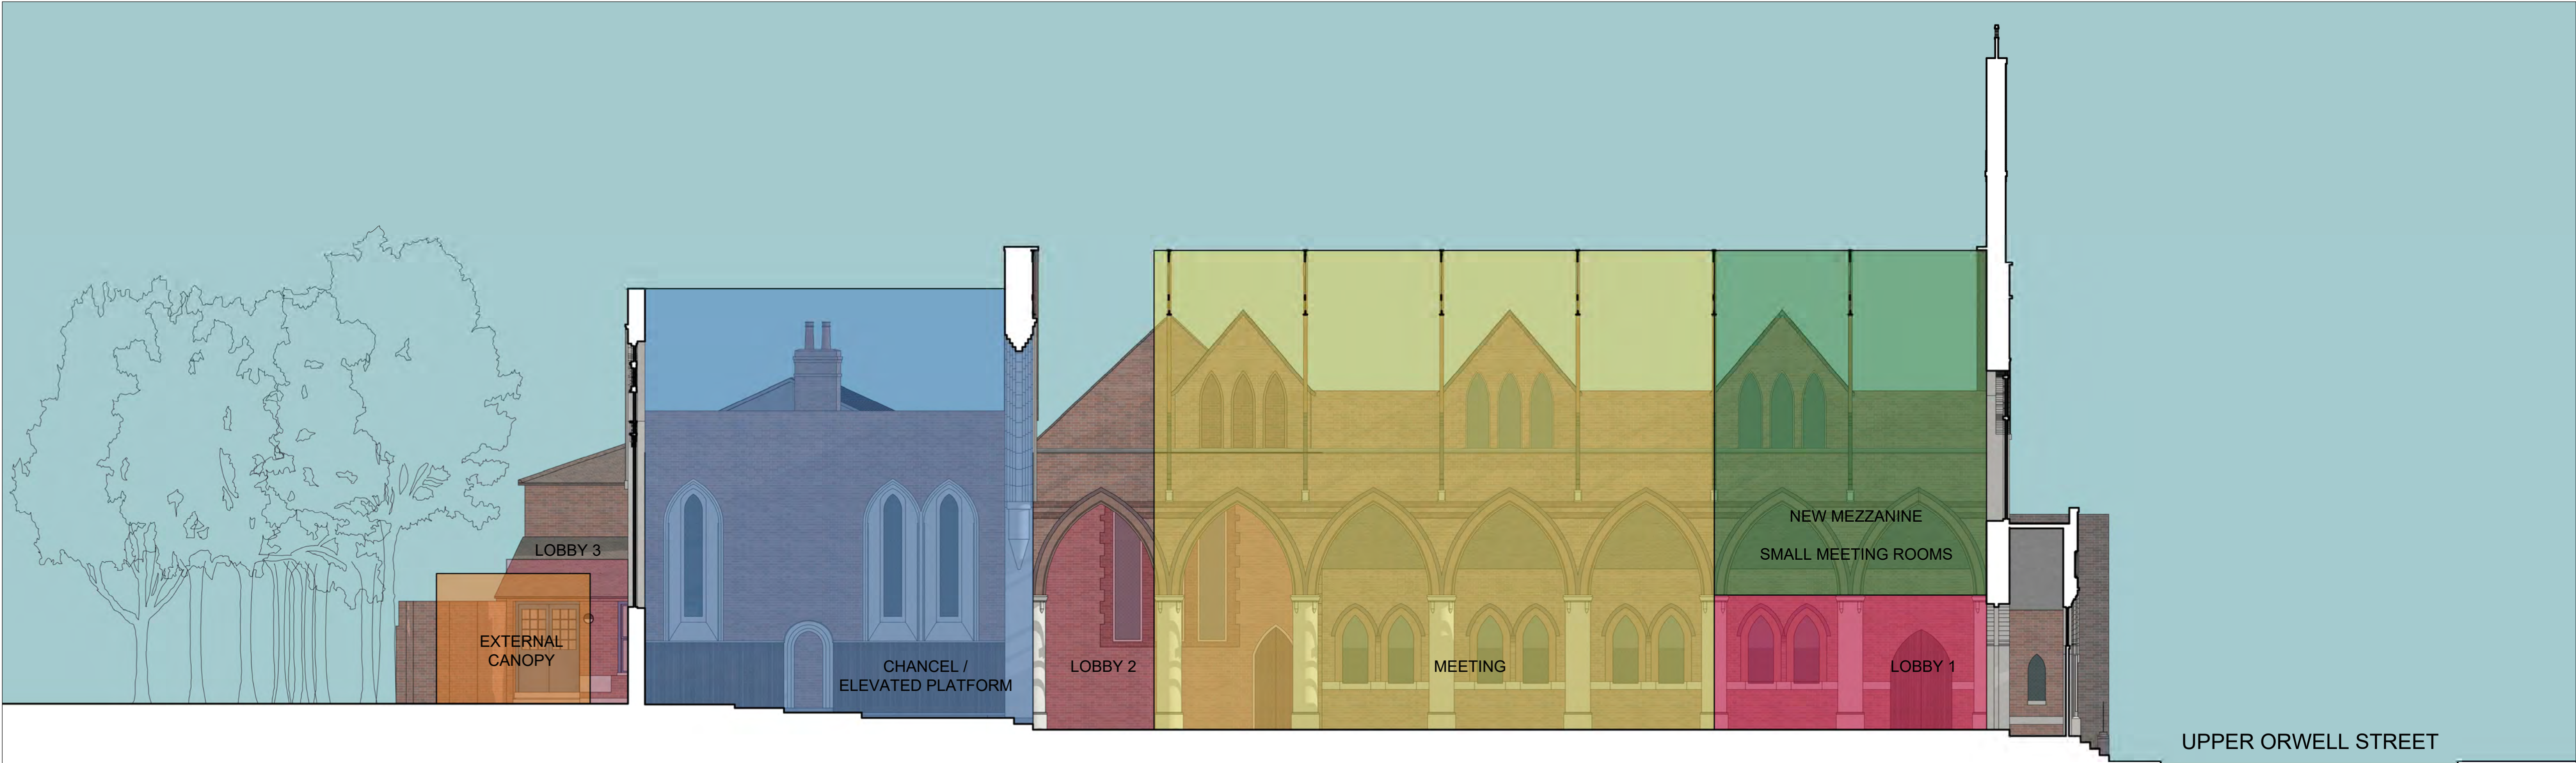

East Facade Chancel Main Church Space Entrance

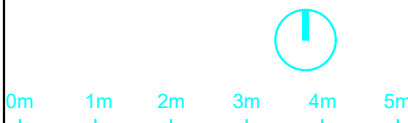

Drawn by:	Checked by:
MM	JS
Date:	Date:
2023	2023


St Michael's Church, Ipswich

Client: The Ark of the Lord


This drawing contains copyright material and confidential information belonging exclusively to Studio Gil Limited. Unauthorised use, disclosure, dissemination or duplication of any of the drawings contained herein may result in liability under applicable law. Studio Gil Limited will not be held responsible for errors or omissions. Do not scale from this drawing. All dimensions to be checked on the site by the contractor and any discrepancies to be reported immediately to the architect. To be used in conjunction with structural calculations and other structural information.

Drawn by:	Checked by:
MM	JS
Date:	Date:
2023	2023

Sheet number: 2103_XX_XX

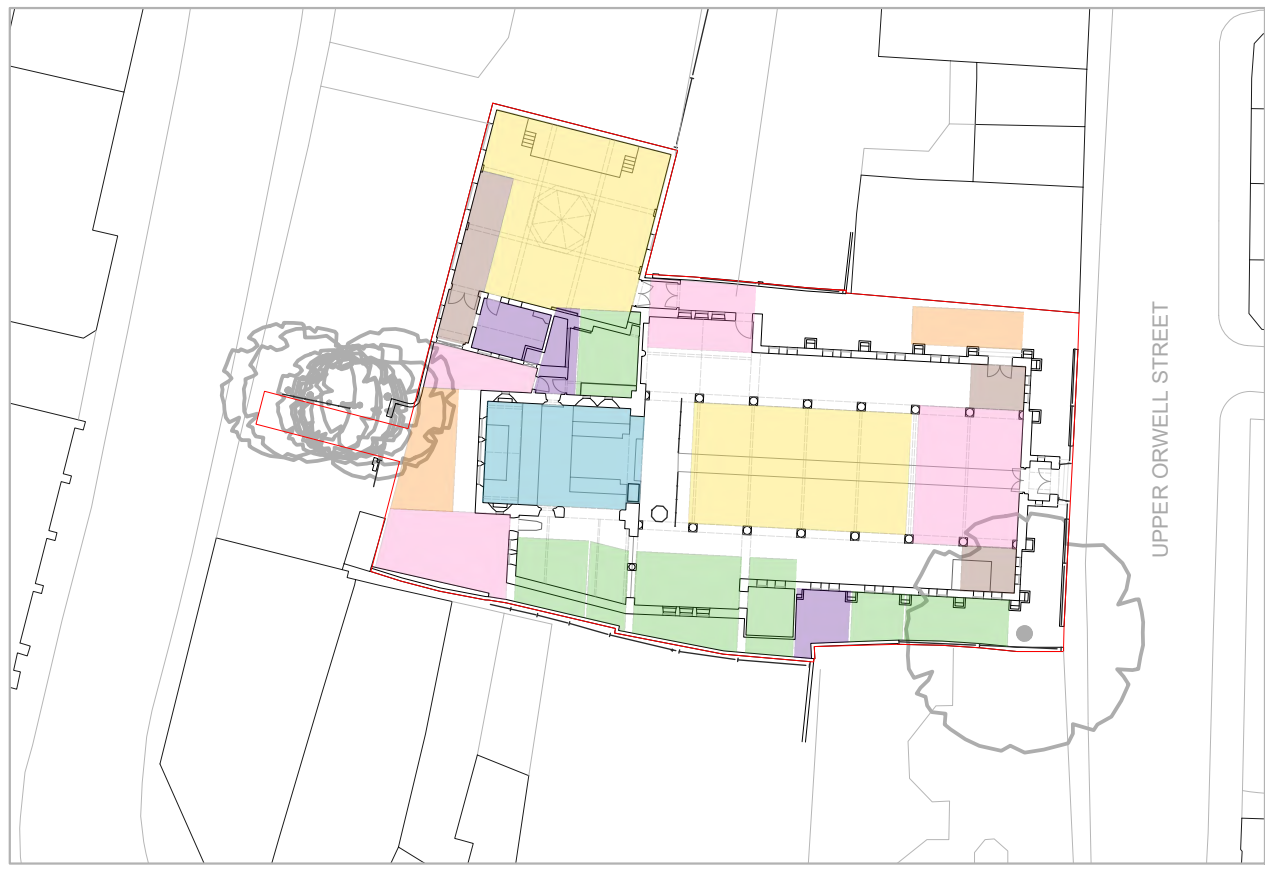

Key site plan
1:500

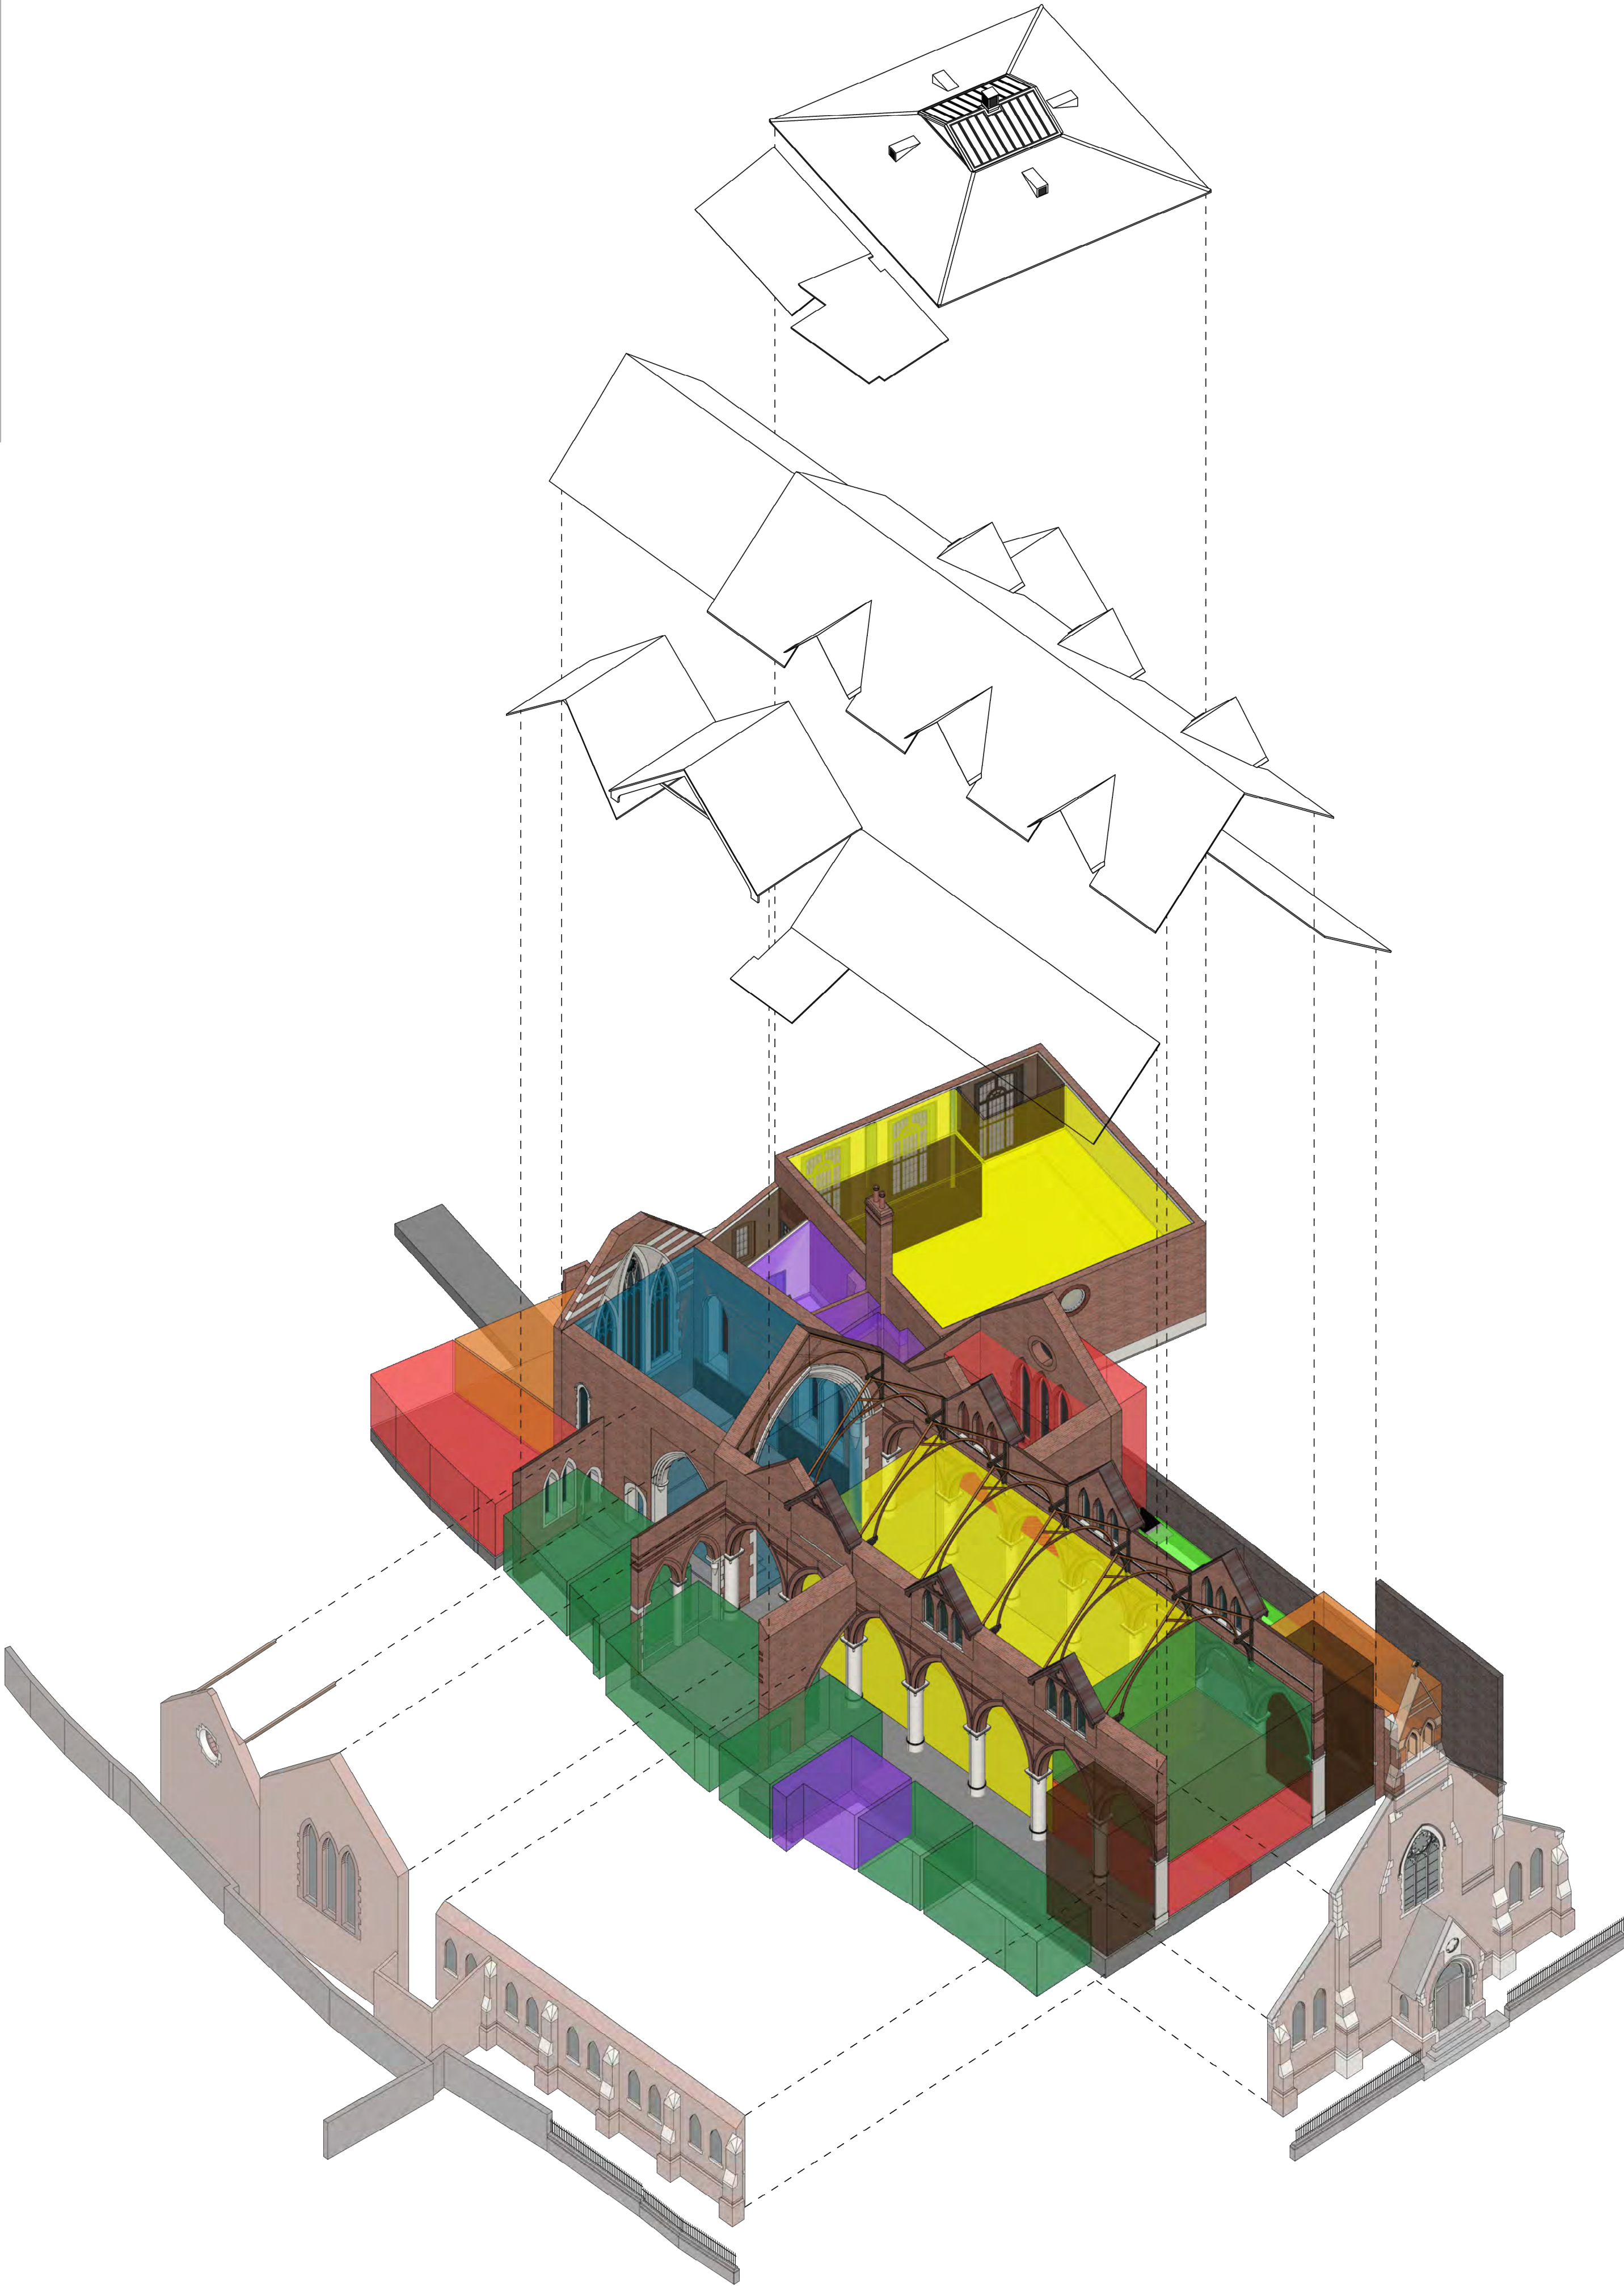

KEY

- Lobby / Arrival
- Circulation / Access
- External Canopy
- Main Congregation Space
- Office / Meeting / Breakout Space
- Chancel
- Utilities
- Access into Buildings
- Garden

DRAFT

0m 1m 2m 3m 4m 5m



Status:
Date:
Issue Notes:
Rev:

St Michael's Church, Ipswich
Client:
The Ark of the Lord

This drawing contains copyright material and confidential information belonging exclusively to Studio Gil Limited. Unauthorised use, disclosure, dissemination or distribution of any of the information contained herein may result in liability under applicable law. Studio Gil Limited all rights reserved. This drawing should not be used to obtain quotes for the proposed or existing. Do not copy from this drawing. All dimensions to be checked on the site by the contractor and any discrepancies to be reported immediately to the architect. To be used in conjunction with the architect's specification and other construction information.


Option 4
Axonometric Diagram

Drawn by:
Date:
Checked by:
Date:
Rev:

Sheet number:
2103_XX_XX


KEY


- Lobby / Arrival
- Circulation / Access
- External Canopy
- Main Congregation Space
- Office / Meeting / Breakout Space
- Chancel
- Utilities
- Access into Buildings

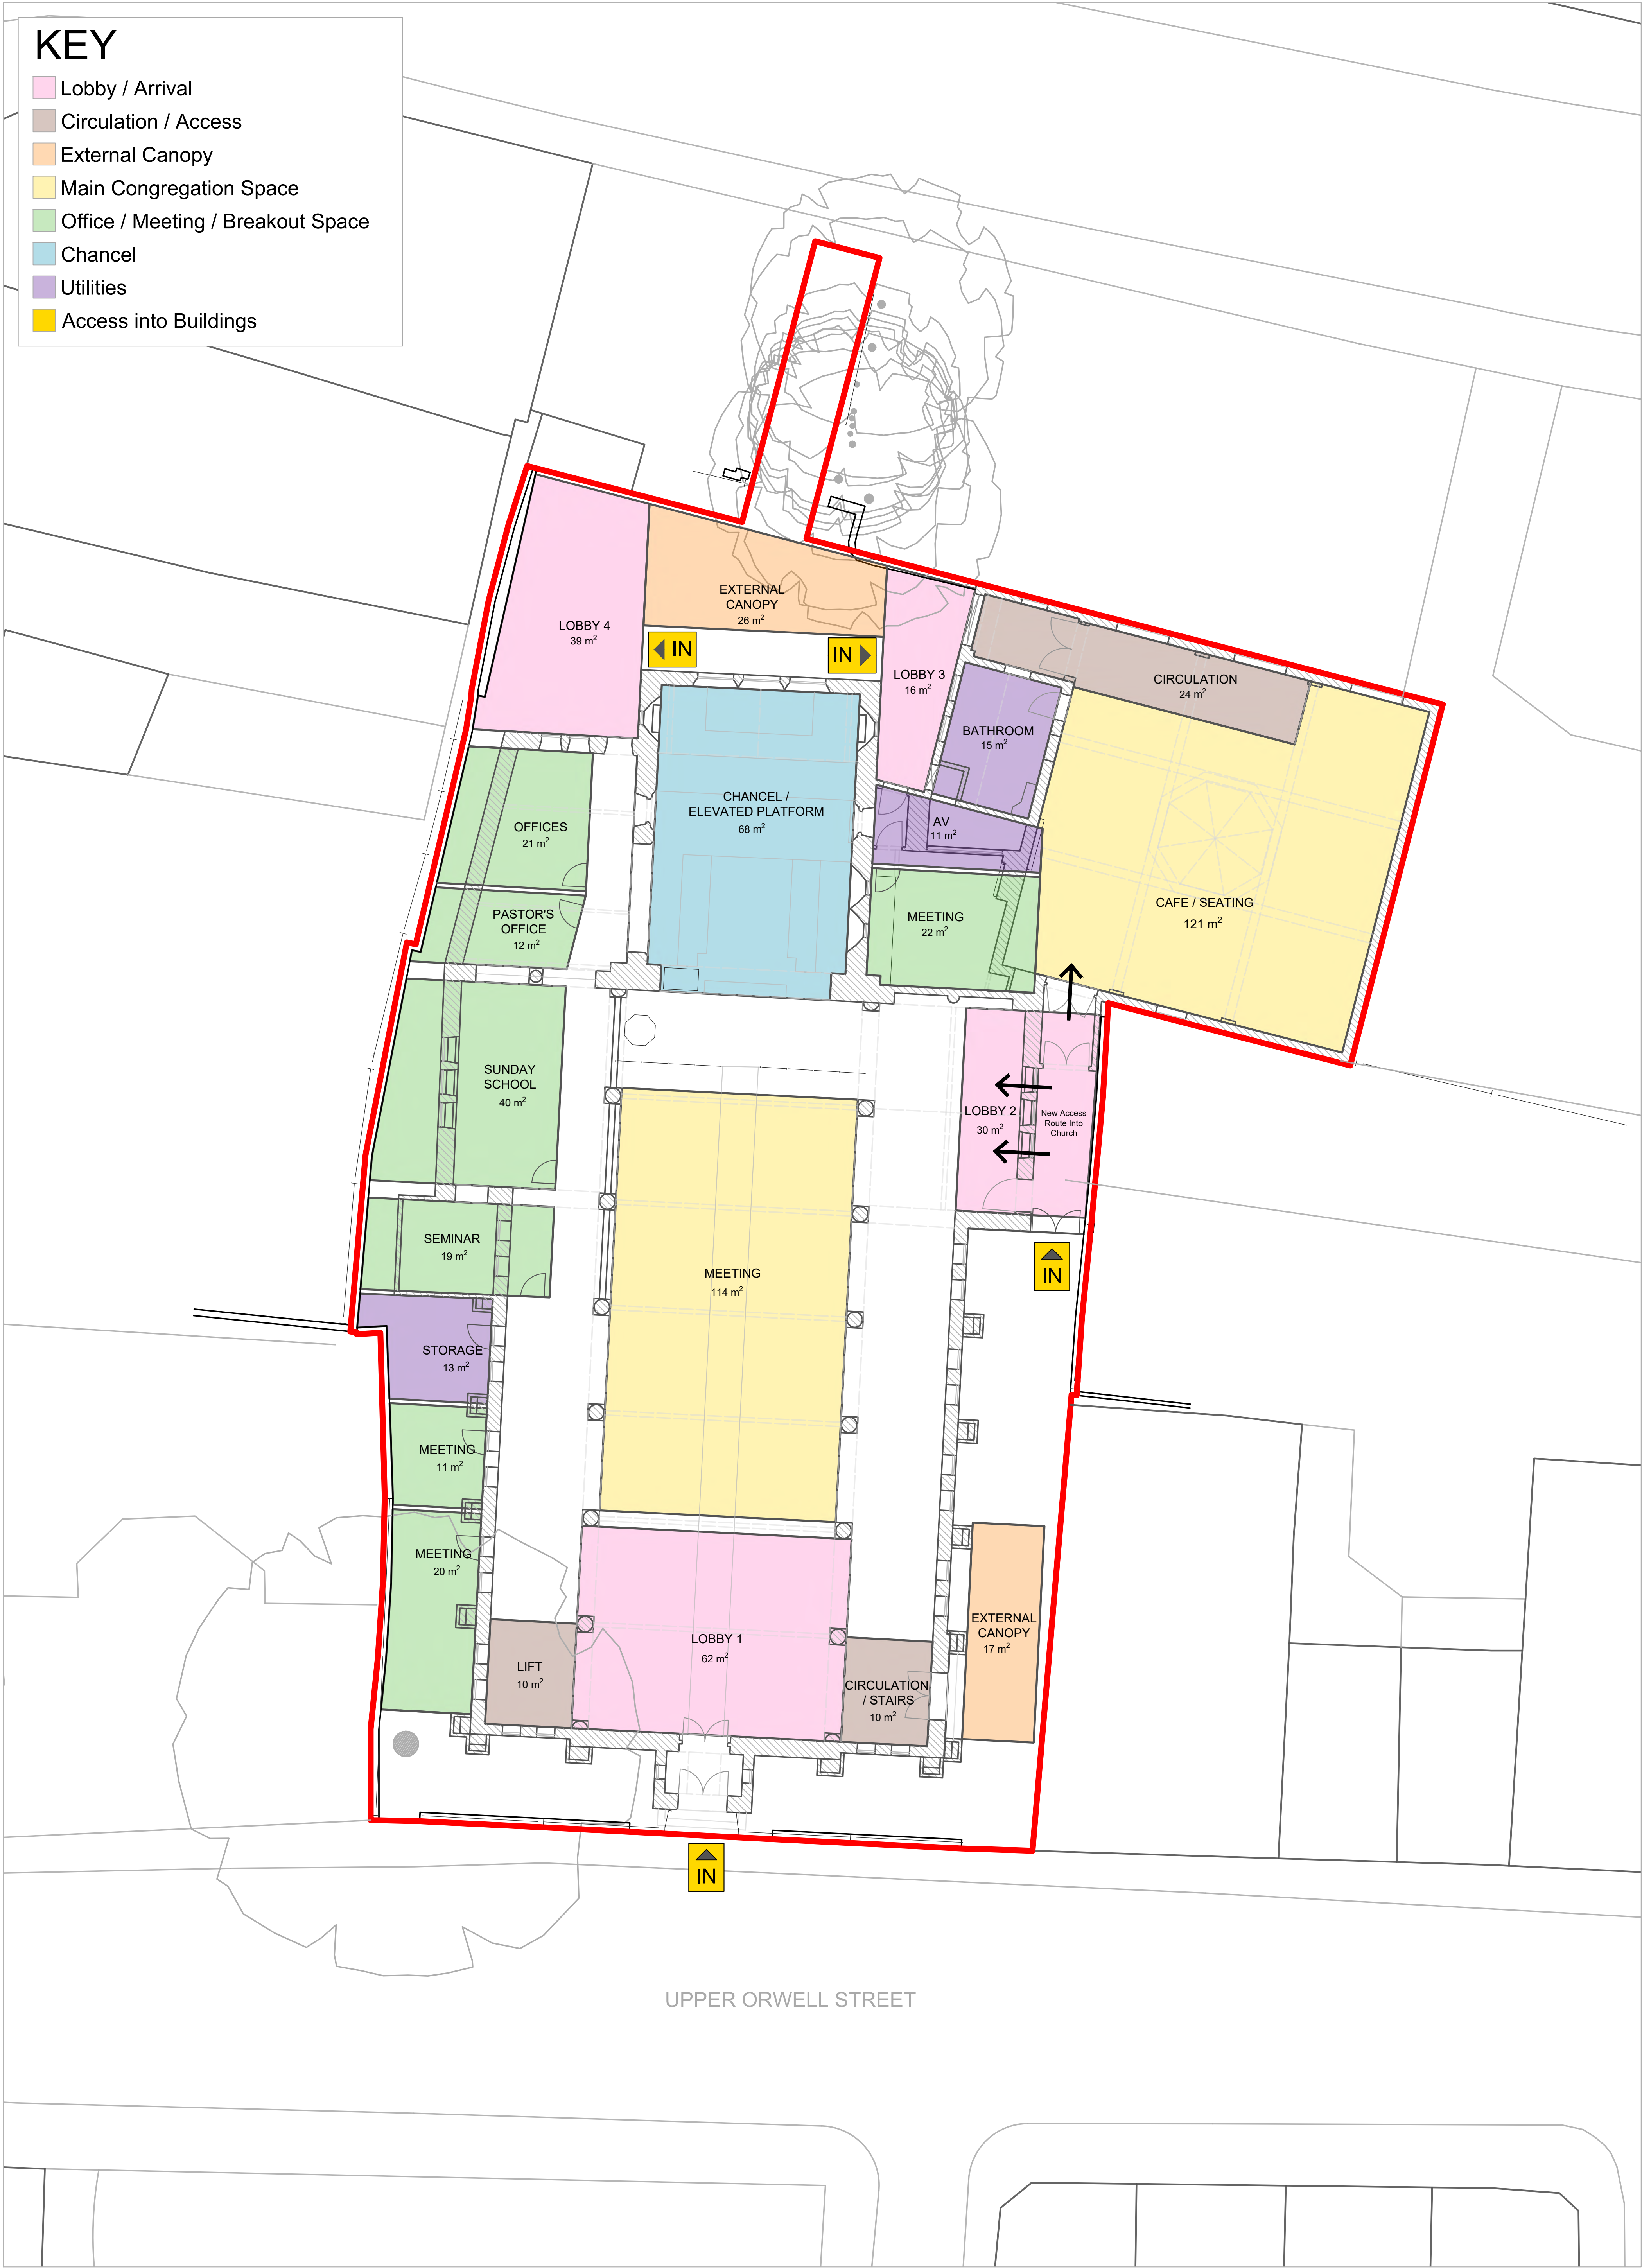


KEY


- Lobby / Arrival
- Circulation / Access
- External Canopy
- Main Congregation Space
- Office / Meeting / Breakout Space
- Chancel
- Utilities
- Access into Buildings

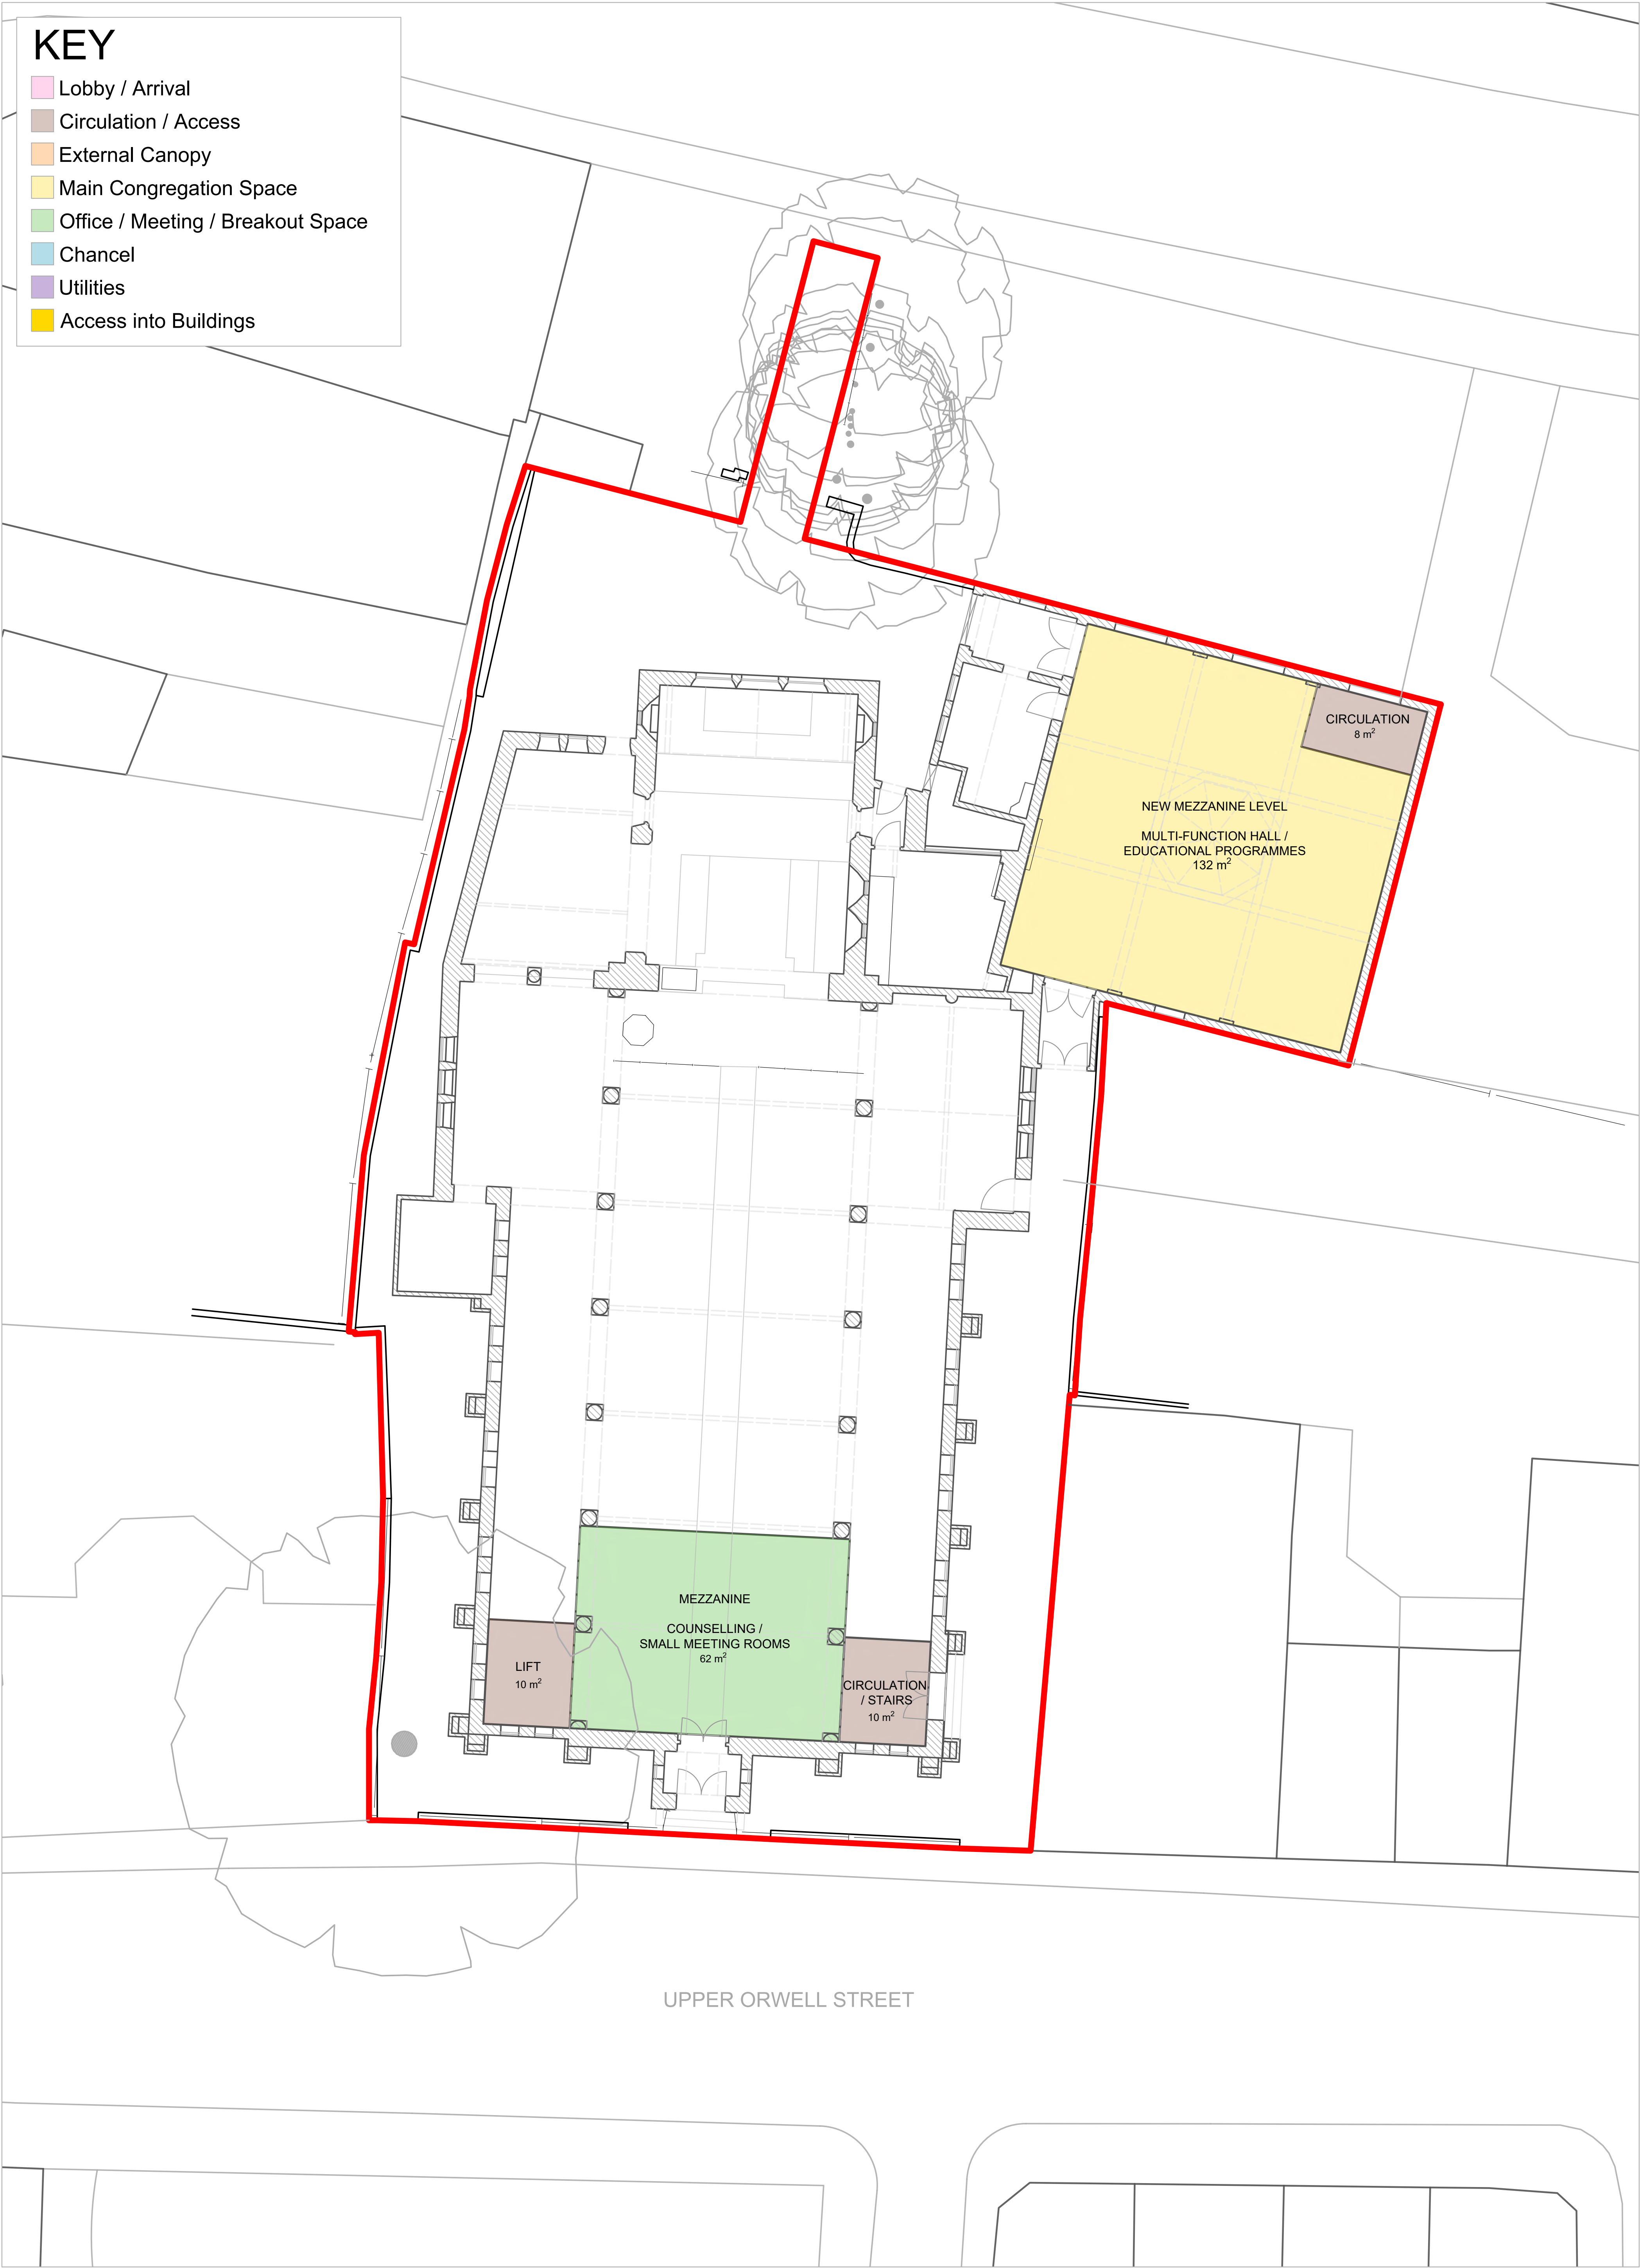

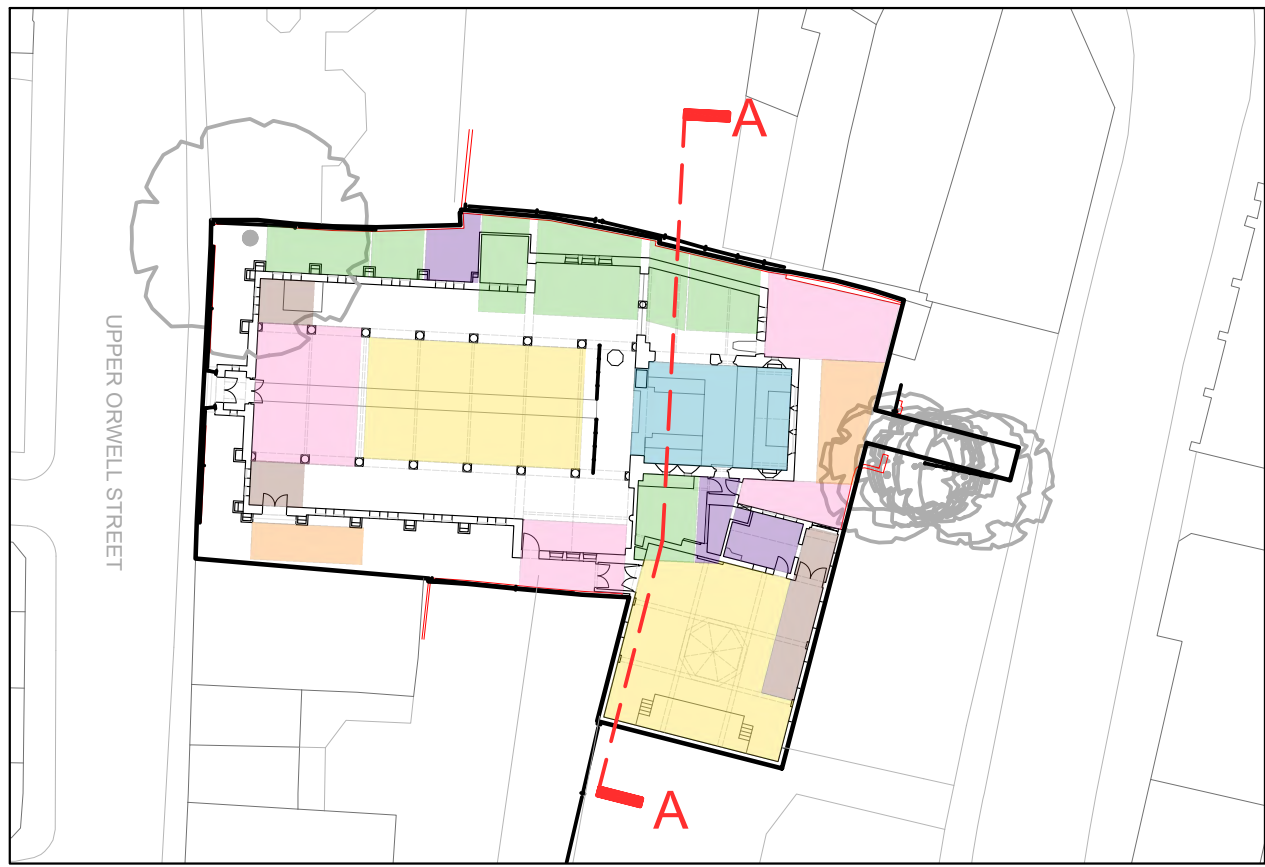

Key site plan
1:500

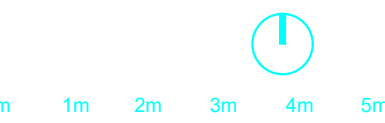

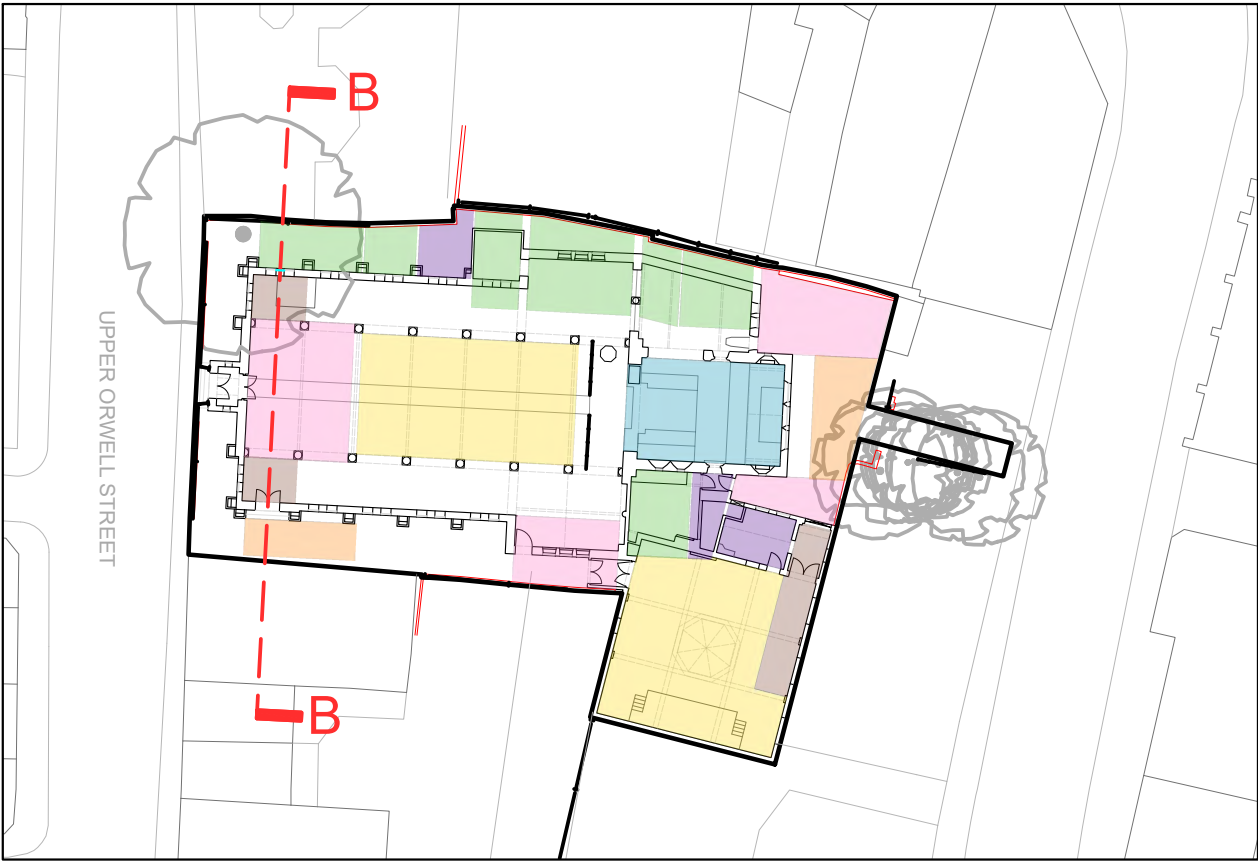

Key site plan
1:500



Drawn by	Checked by
NY	JS
Date	Scale
2023	1:1000

St Michael's Church, Ipswich

Client
The Ark of the Lord


This drawing contains copyright material and confidential information belonging exclusively to Studio Gil Limited. Unauthorised use, disclosure, dissemination or duplication of any of the drawings contained herein may result in liability under applicable law. Studio Gil Limited will not be responsible for any loss or damage caused by the use of this drawing.


This drawing should not be used to obtain loans for the purposes of valuation. Do not rely on this drawing. All dimensions to be checked on the site by the contractor and any discrepancies to be reported immediately to the architect. To be used in conjunction with structural calculations and other structural information.

Option 4
Section BB


Drawn by	Checked by
NY	JS
Date	Scale
2023	1:1000

Sheet number
2103_XX_XX

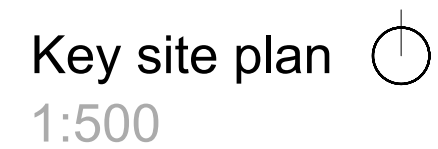

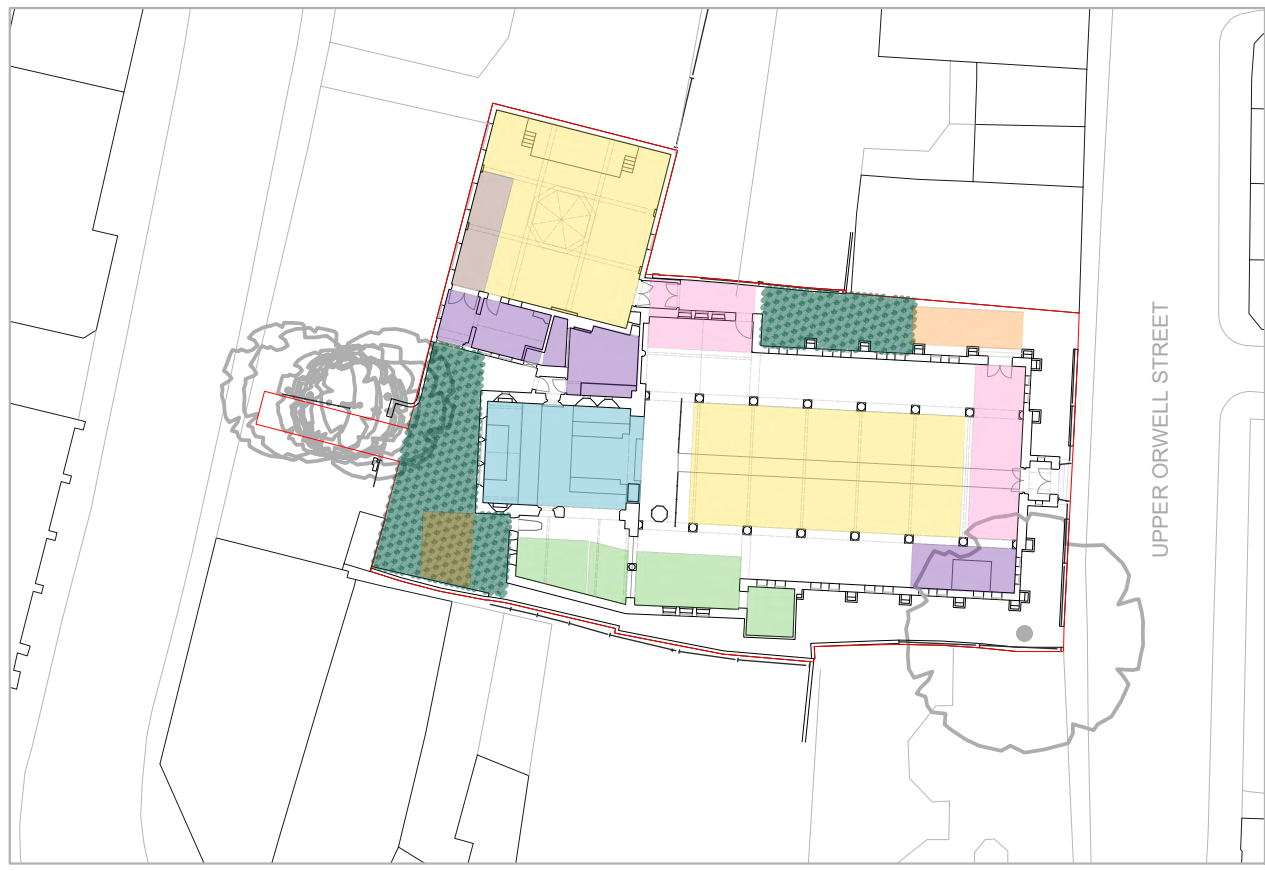

Key site plan
1:500

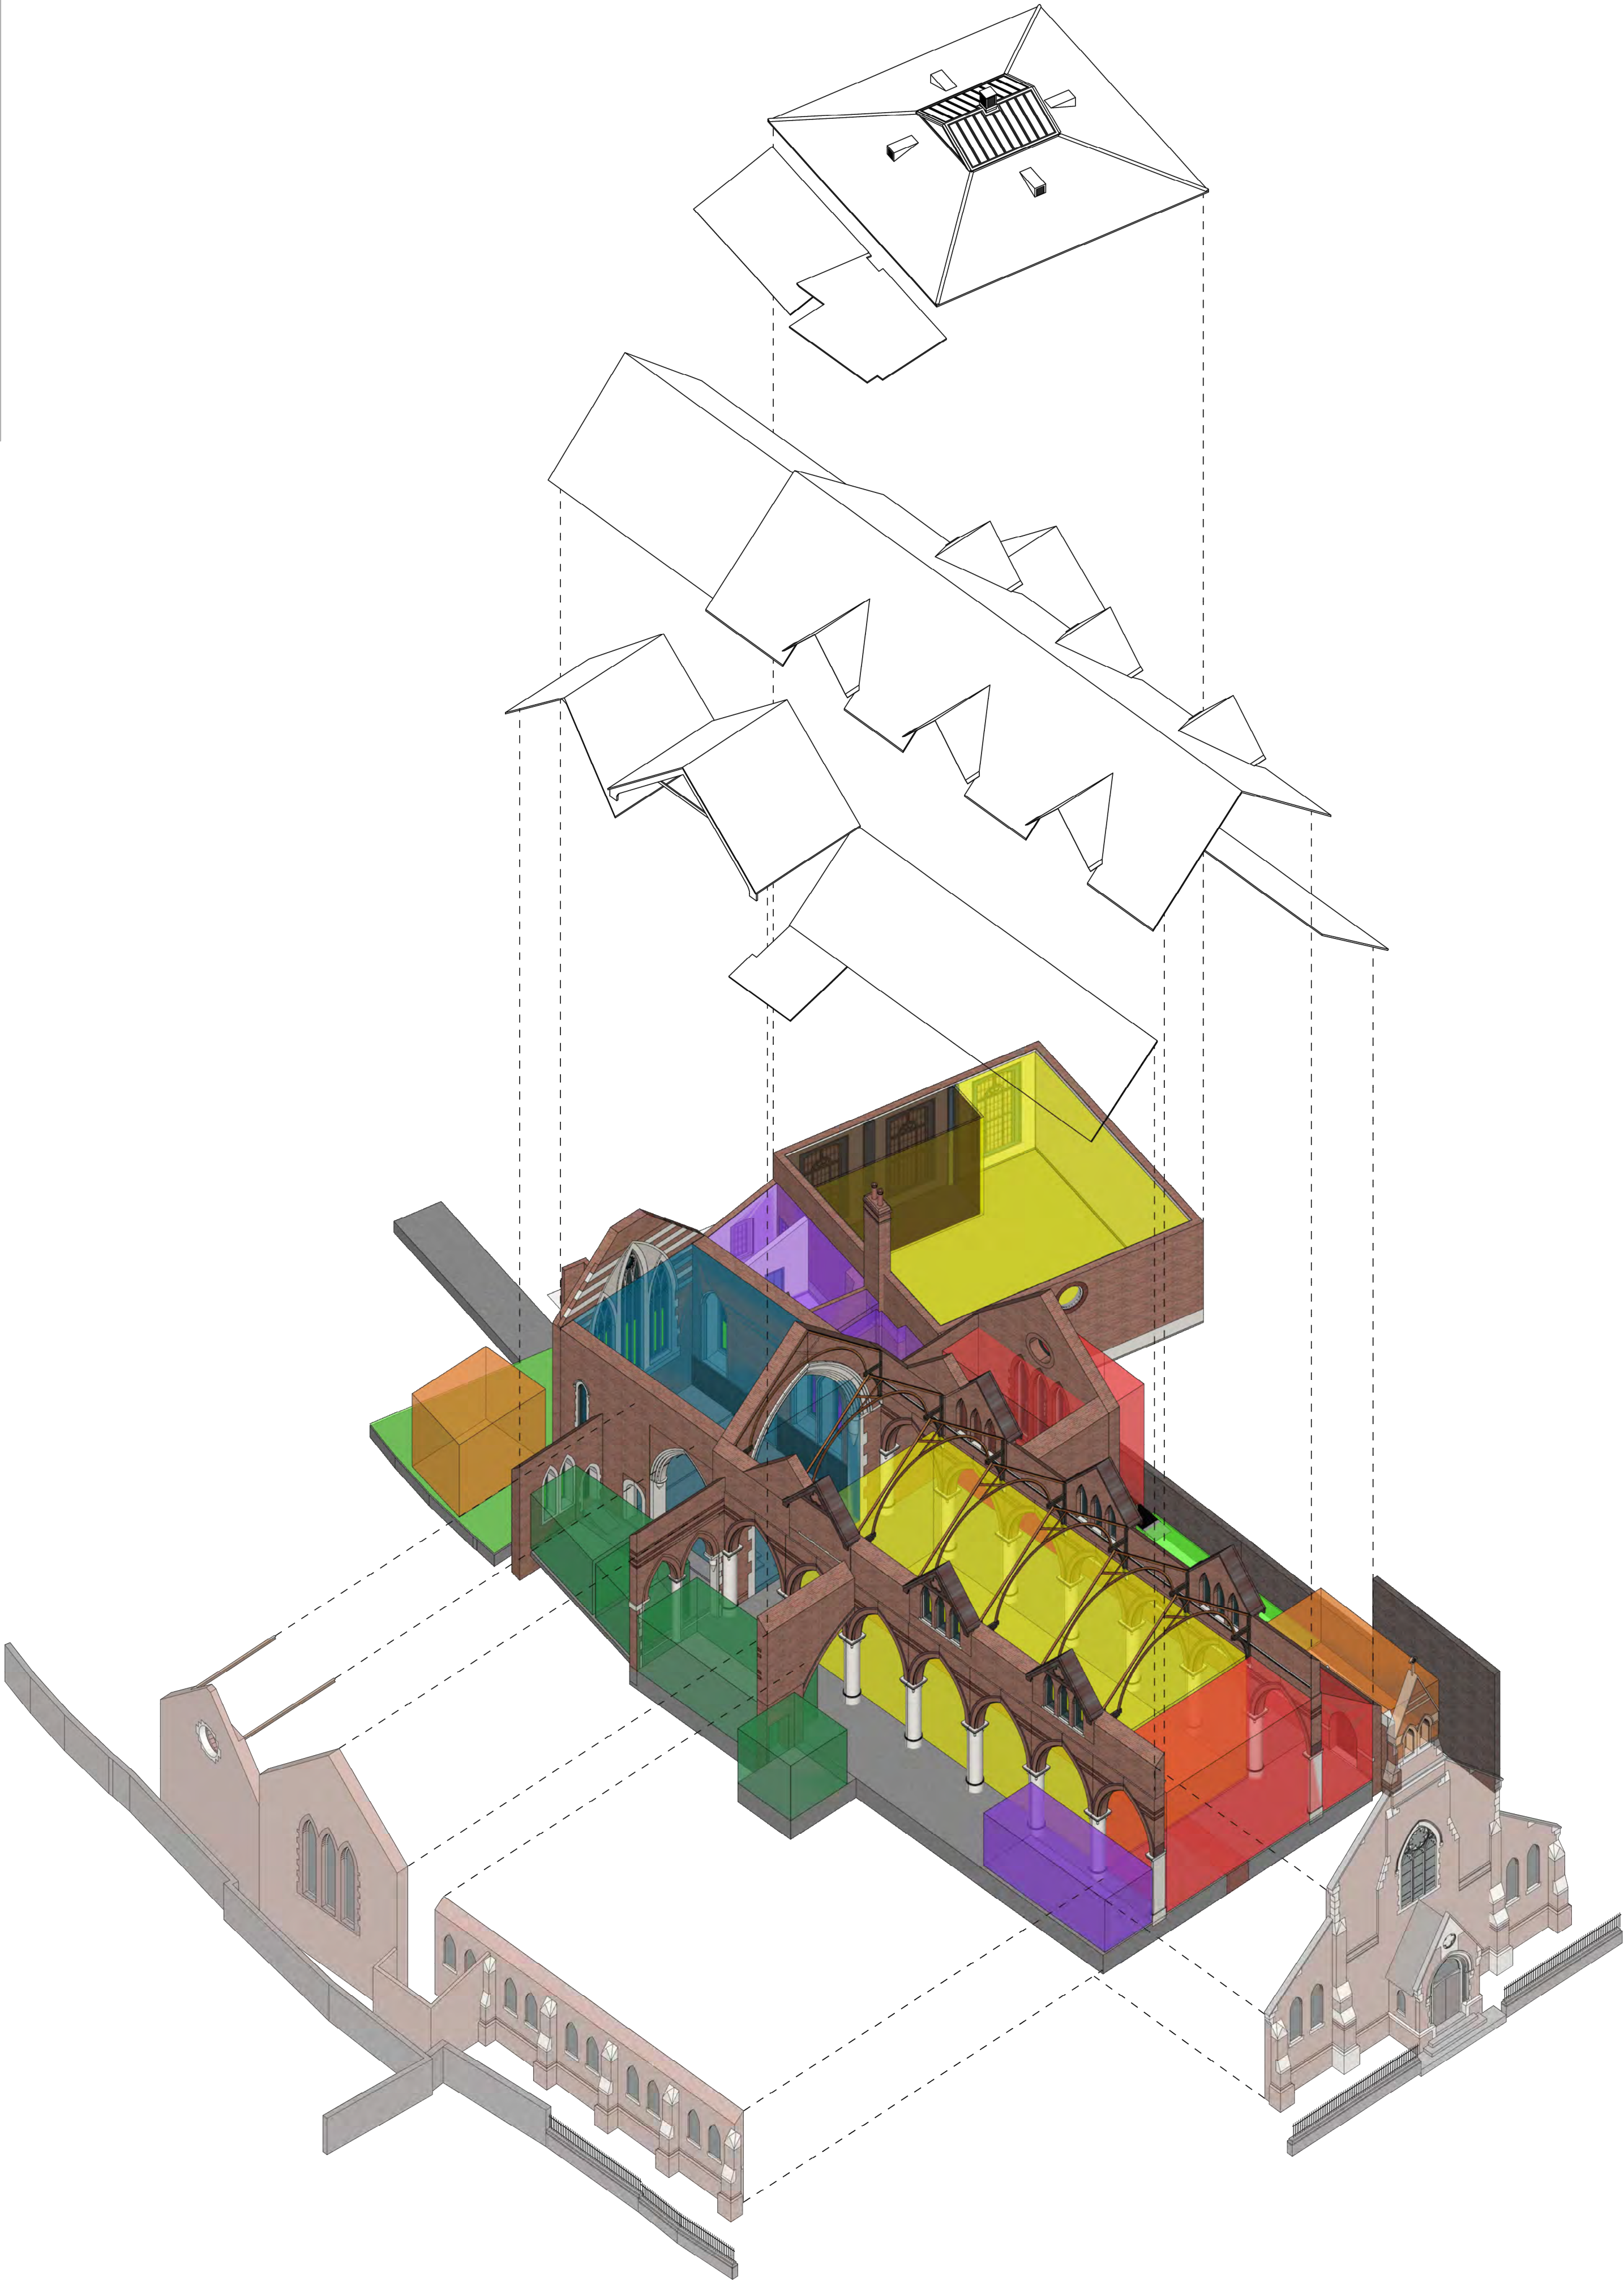

KEY

- Lobby / Arrival
- Circulation / Access
- External Canopy
- Main Congregation Space
- Office / Meeting / Breakout Space
- Chancel
- Utilities
- Access into Buildings
- Garden

DRAFT

0m 1m 2m 3m 4m 5m



Status: Workstage:
Date: Issue Notes: Rev:

St Michael's Church, Ipswich

Client:
The Ark of the Lord

This drawing contains copyright material and confidential information belonging exclusively to Studio Gil Limited. Unauthorised use, disclosure, dissemination or distribution of any of the information contained herein may result in liability under applicable law. Studio Gil Limited all rights reserved.

This drawing should not be used to obtain quotes for the proposed or existing. Do not rely on this drawing. All dimensions to be checked on the site by the contractor and any discrepancies to be reported immediately to the architect. To be used in conjunction with all other drawings and specifications and other construction information.


Option 5
Axonometric Diagram


Drawn by: NV Checked by: PG
Date: July 2023 Scale: 1:5000000

Sheet number: 2103_XX_XX Rev:


KEY

- Lobby / Arrival
- Circulation / Access
- External Canopy
- Main Congregation Space
- Office / Meeting / Breakout Space
- Chancel
- Utilities
- Access into Buildings
- Garden

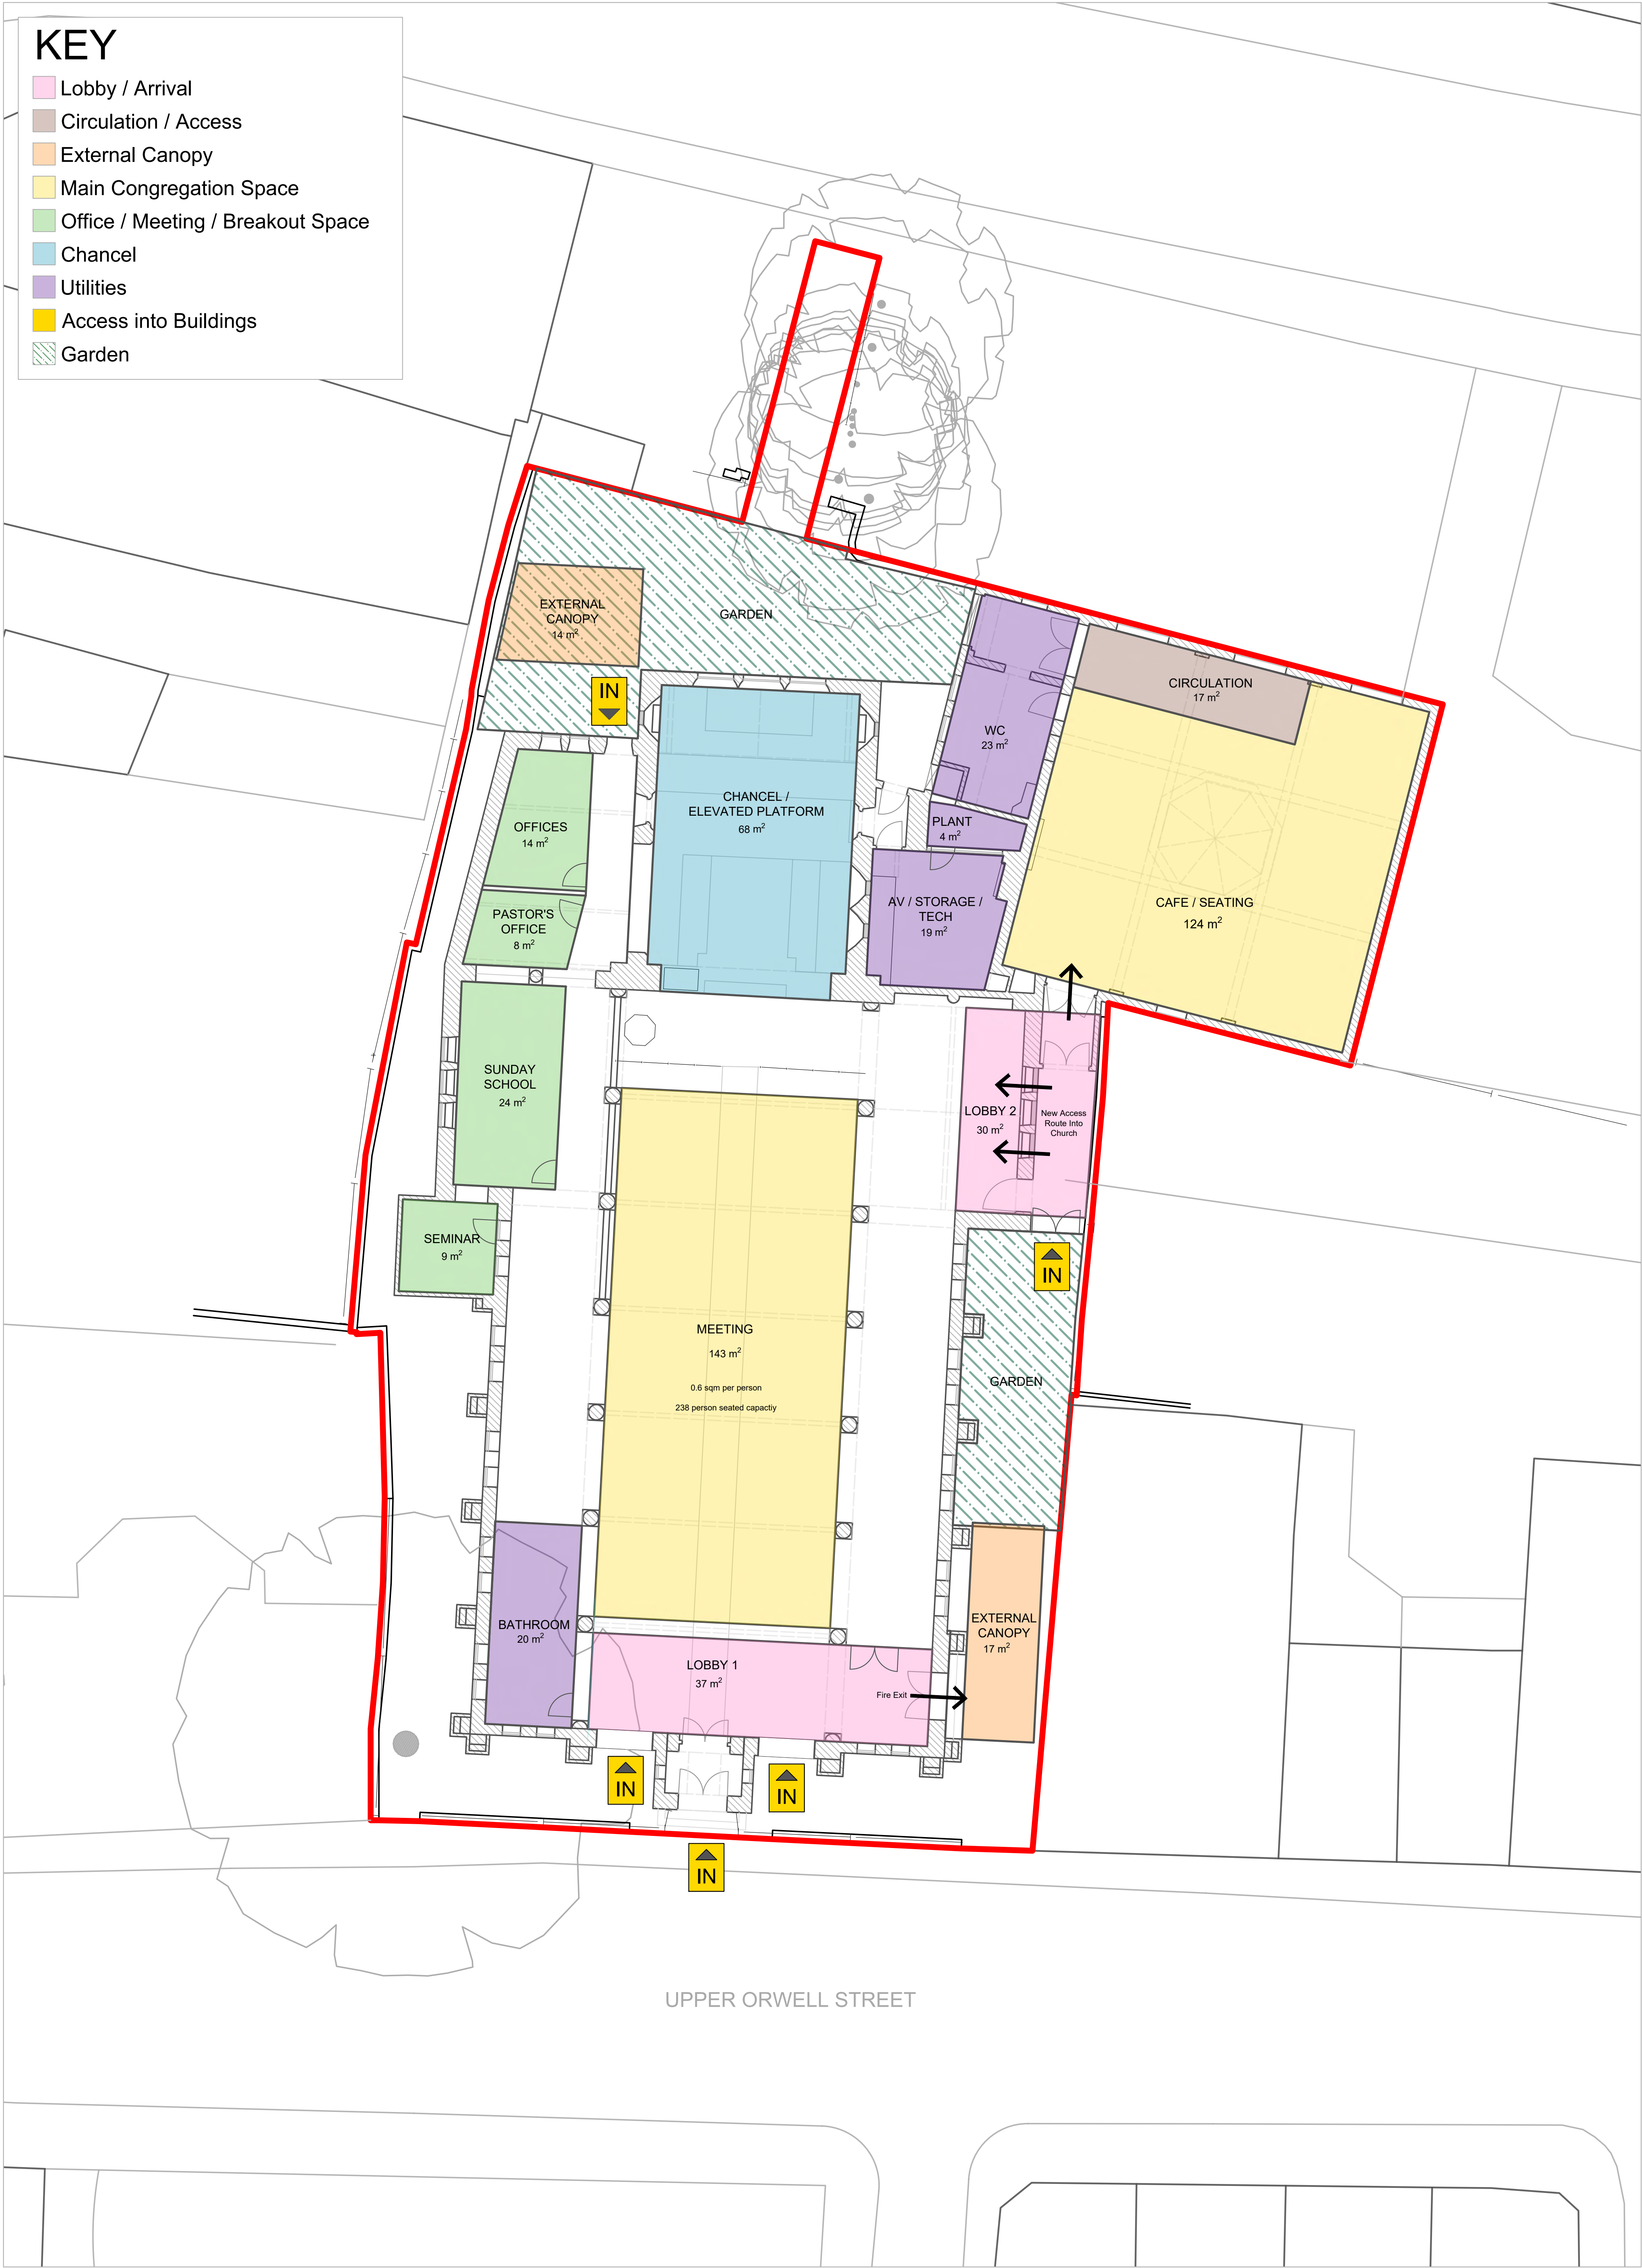

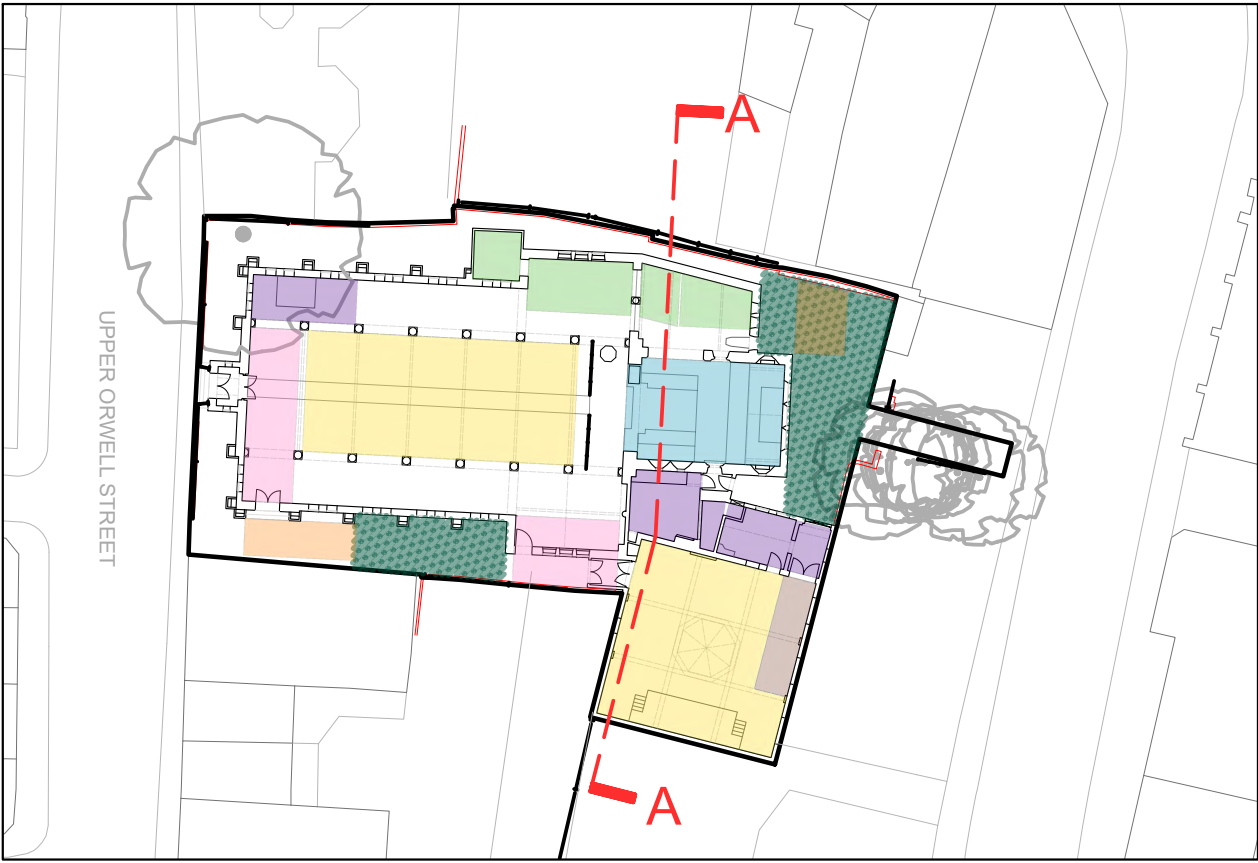

Key site plan
1:500

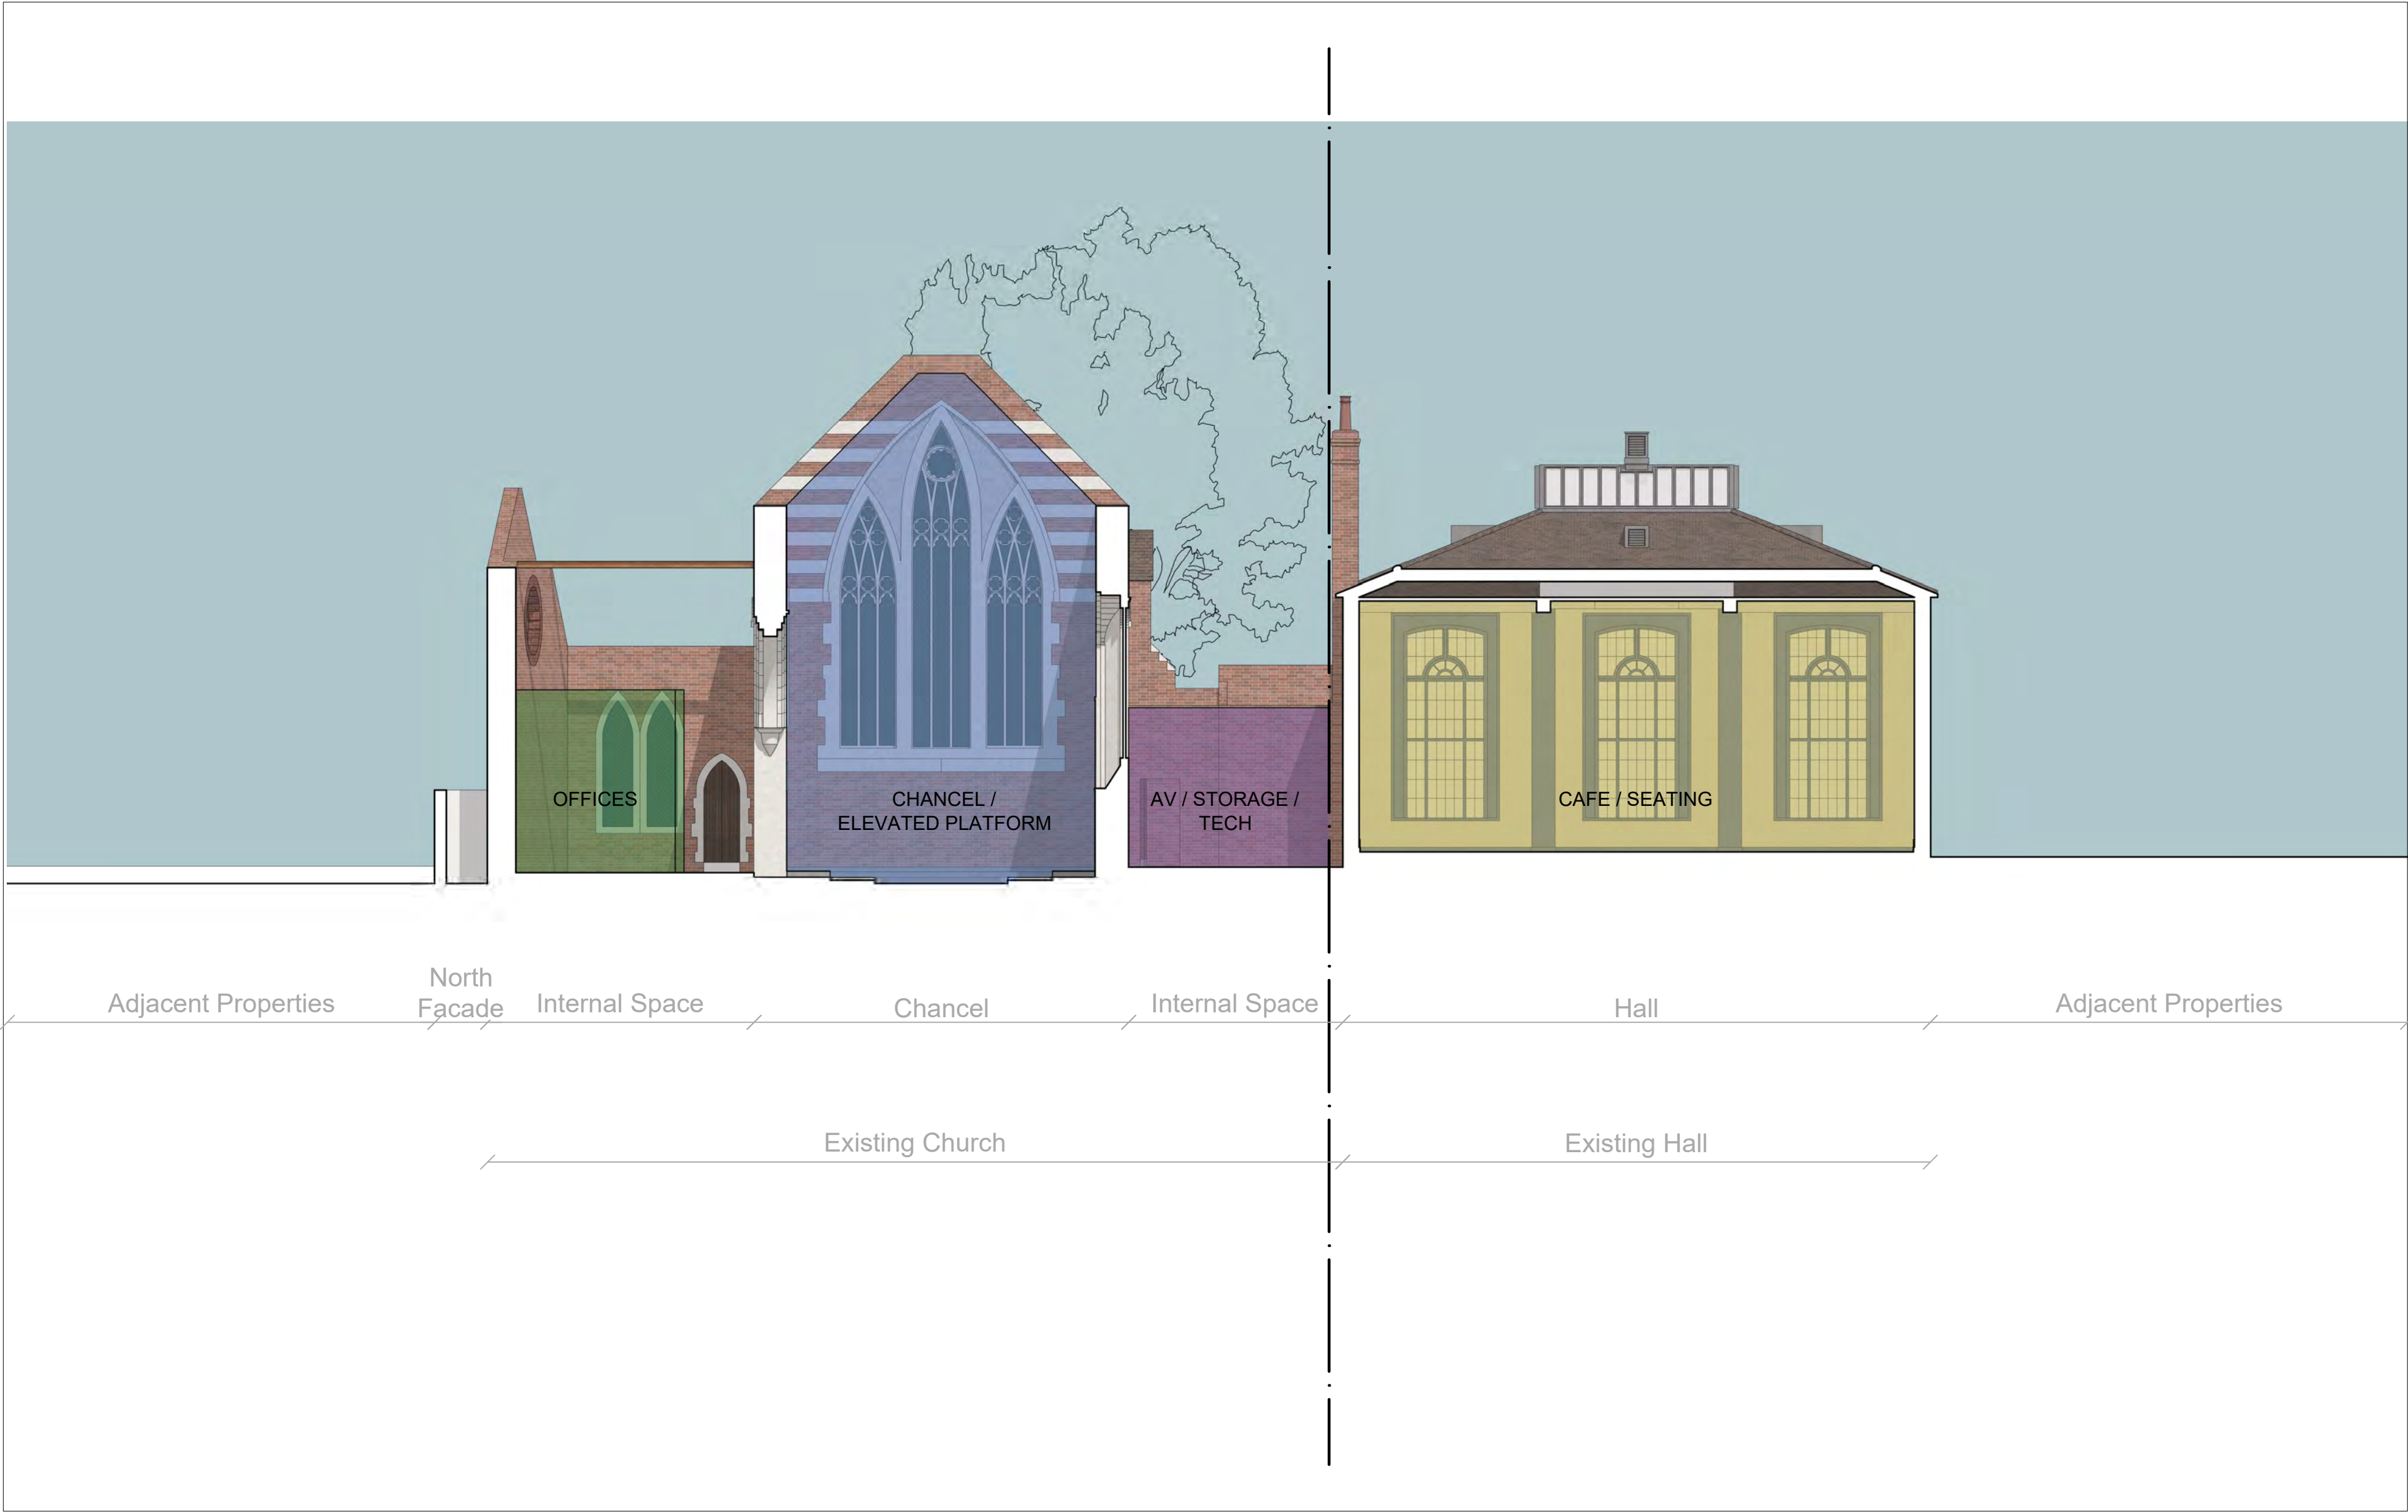

Status:	Workstage:
---	---
Date:	Issue Notes:
---	---

St Michael's Church, Ipswich

Client:
The Ark of the Lord

This drawing contains copyright material and confidential information. It is the property of Studio Gil Ltd. and is not to be reproduced, stored, transmitted, or disseminated in any form or by any means, electronic, mechanical, photocopying, recording, or by any information storage and retrieval system, without the prior written permission of Studio Gil Ltd. All rights reserved.


This drawing should not be used to obtain quotes for the construction of a building. It is a design document and is not to be used for construction purposes. It is the responsibility of the client to ensure that the design is suitable for the intended purpose and to obtain all necessary approvals and permissions before construction.

Option 5
Section AA


Drawn by:	Checked by:
---	---
Date:	Scale:
---	---


Sheet number:
2103_XX_XX

Rev:

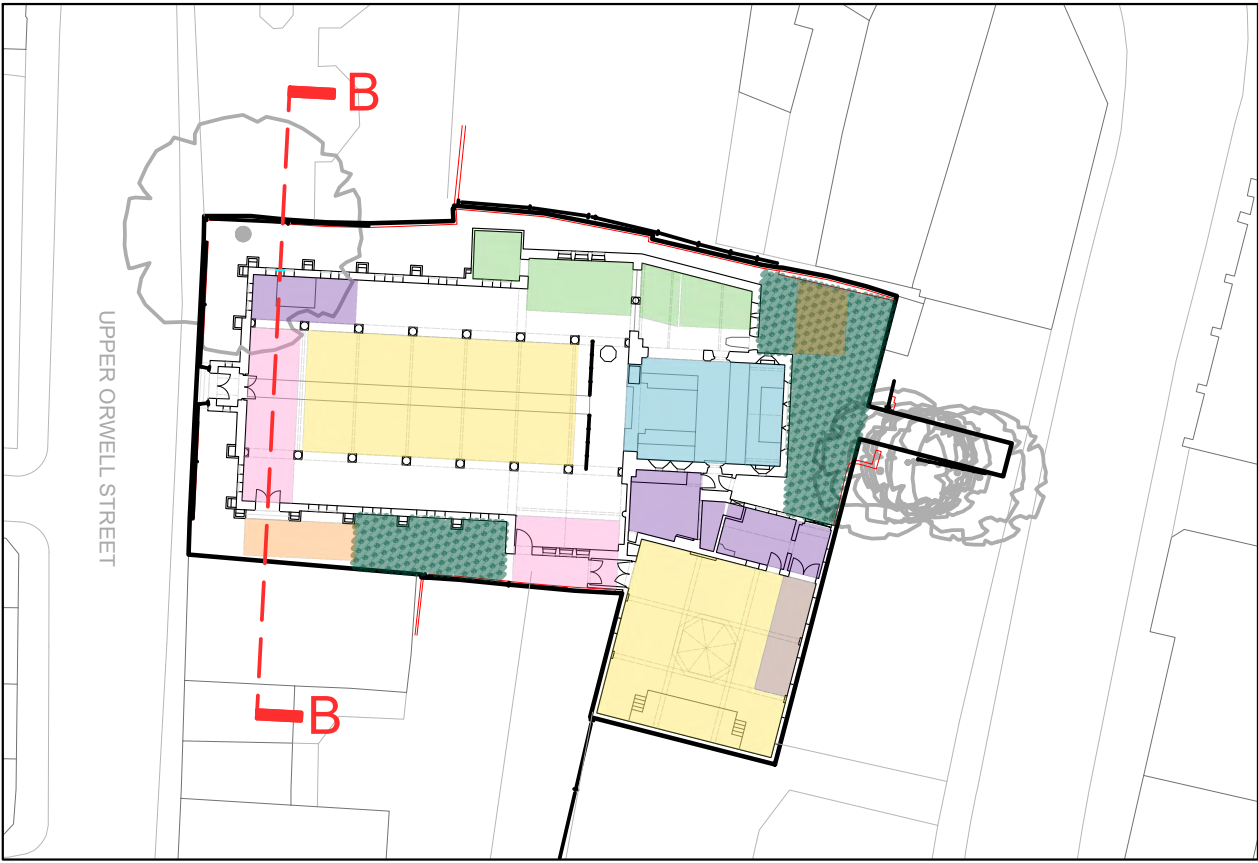


Key site plan
1:500

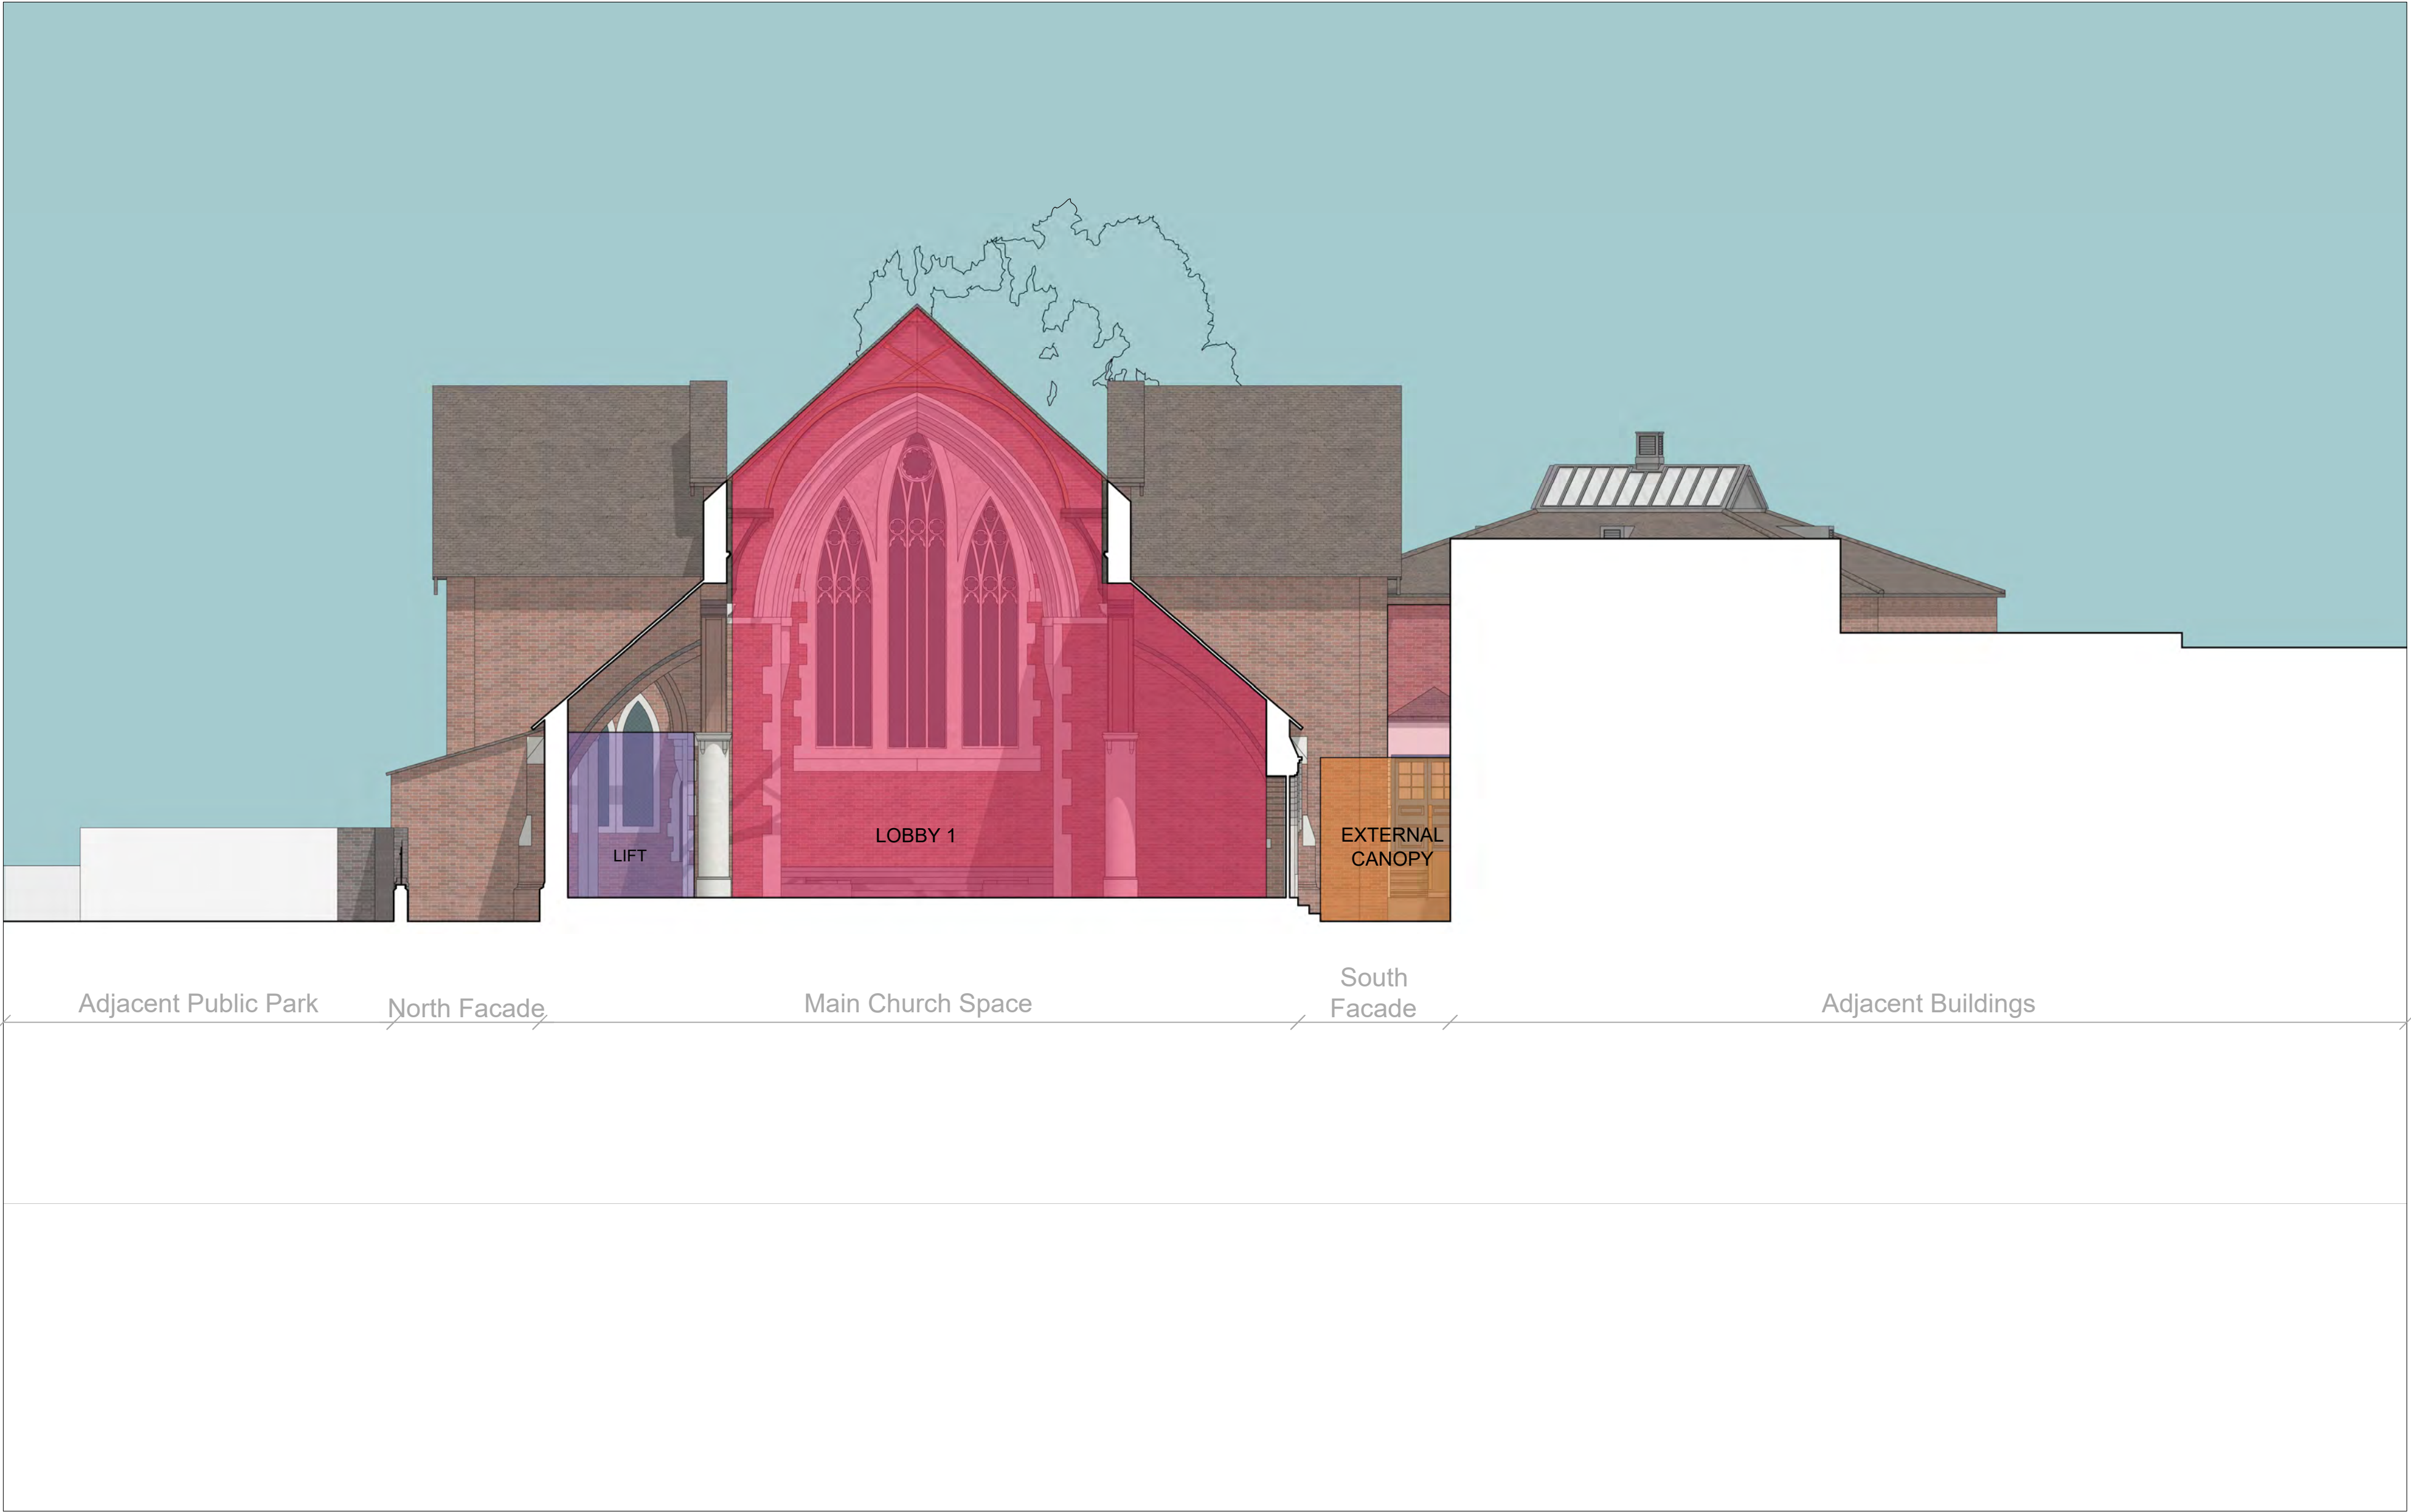

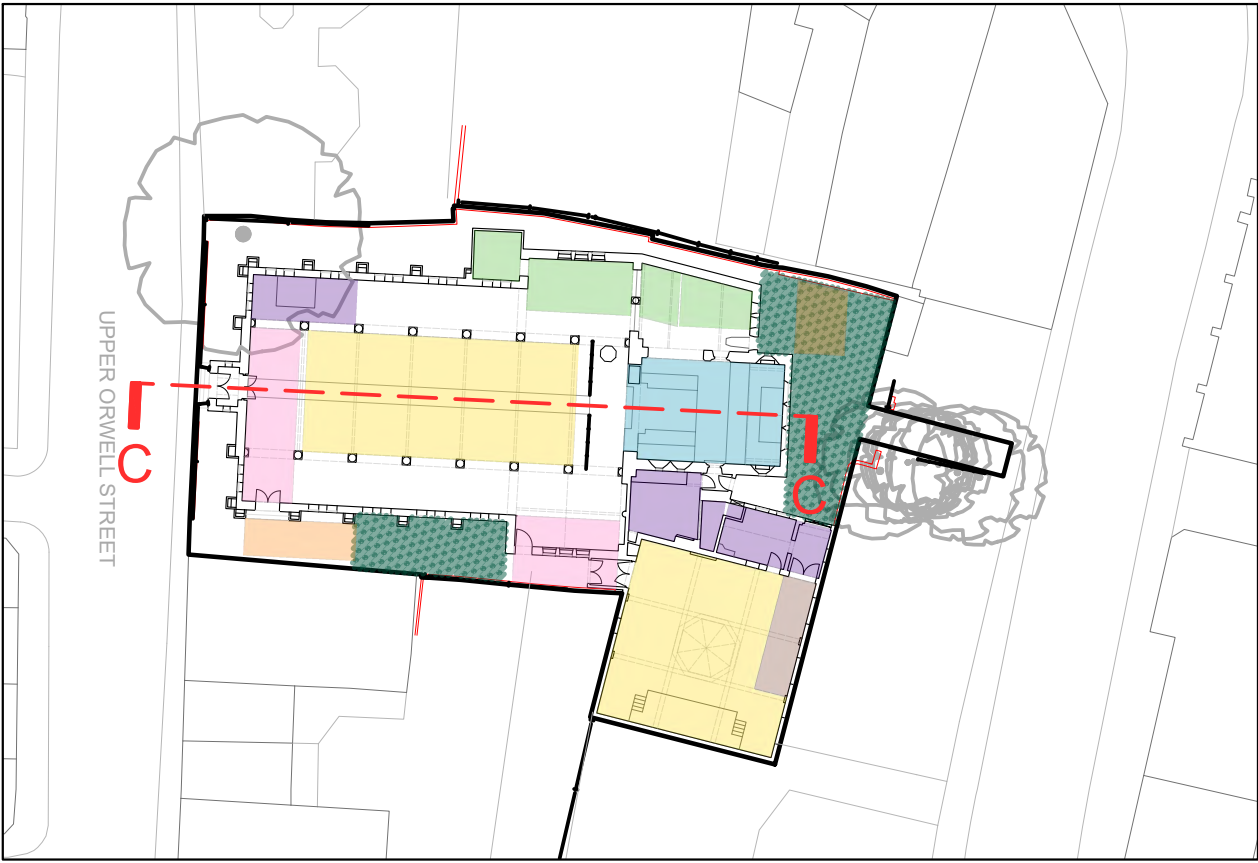

Key site plan
1:500

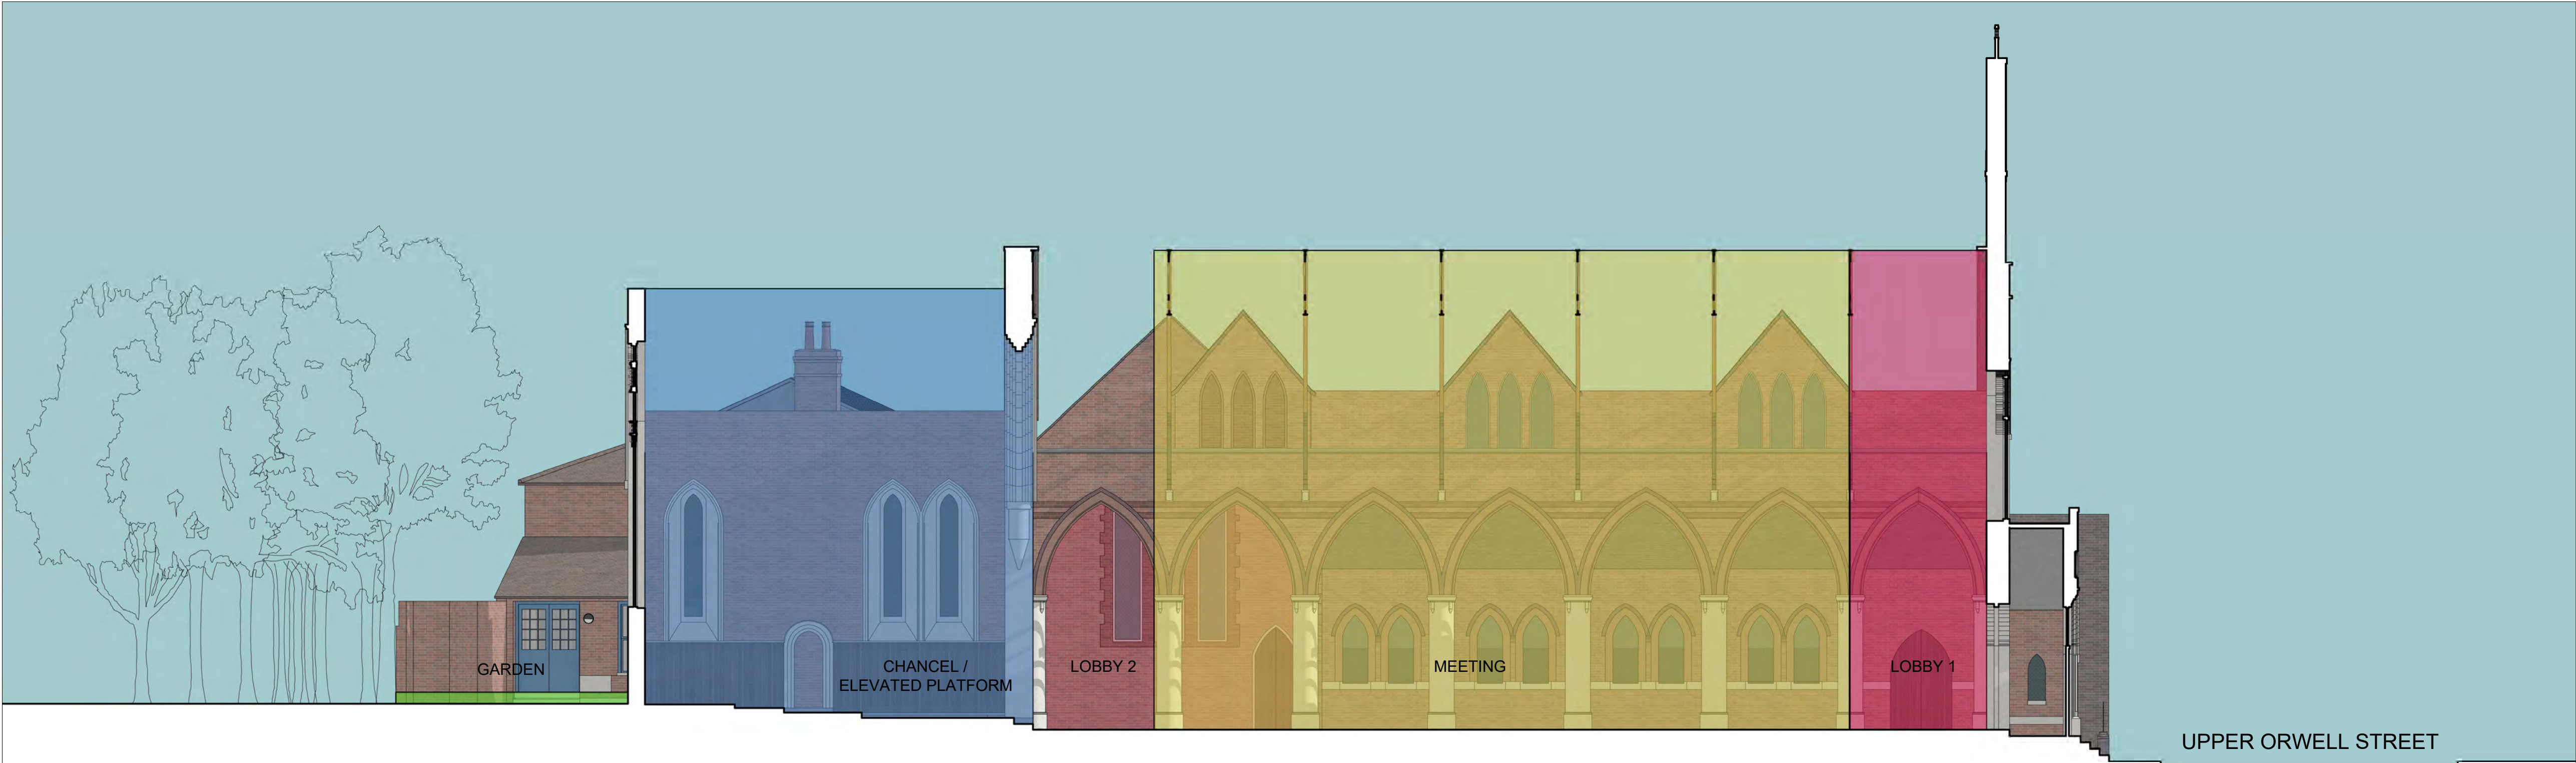

East Facade Chancel Main Church Space Entrance



Drawn by:	Checked by:
MM	JS
Date:	Date:
2023	2023

St Michael's Church, Ipswich

Client: The Ark of the Lord

This drawing contains copyright material and confidential information belonging exclusively to Studio Gil Limited. Unauthorised use, disclosure, dissemination or duplication of any of the drawings contained herein may result in liability under applicable law. Studio Gil Limited will not be held responsible for any errors or omissions. This drawing should not be used to obtain quotes for the proposed or related work. It is the responsibility of the client to ensure that the drawing is used for the intended purpose and that any necessary approvals and permissions are obtained before use. The client is responsible for ensuring that the drawing is used for the intended purpose and that any necessary approvals and permissions are obtained before use. The client is responsible for ensuring that the drawing is used for the intended purpose and that any necessary approvals and permissions are obtained before use.


Drawn by:	Checked by:
MM	JS
Date:	Date:
2023	2023

Sheet number: 2103_XX_XX



- Lobby / Arrival
- Circulation / Access
- External Canopy
- Main Congregation Space
- Office / Meeting / Breakout Space
- Chancel
- Utilities
- Access into Buildings
- Garden

DRAFT

 

is:	Workstage:

is:	issue notes:

	Rev:

Michael's Church, Ipswich

drawing contains copyright material and confidential information belonging exclusively to Studio G2 Limited. Any use, without use, disclosure, dissemination or duplication of the information contained herein may result in liability applicable law. Studio G2 Limited all rights reserved.


drawing should not be used to calculate areas for the uses of valuation. Do not scale from this drawing. All dimensions to be checked on the site by the contractor and dimensions to be their responsibility. All dimensions to be confirmed on site before commencing any work or producing shop drawings. All work must comply with relevant British Standards and Building Regulations requirements. Drawing is a representation to be repeated immediately after the test. To be read in conjunction with Architect's specification and other consultant information.

Figure 6 Exonometric Diagram

03_XX_XX


KEY


- Lobby / Arrival
- Circulation / Access
- External Canopy
- Main Congregation Space
- Office / Meeting / Breakout Space
- Chancel
- Utilities
- Access into Buildings
- Garden

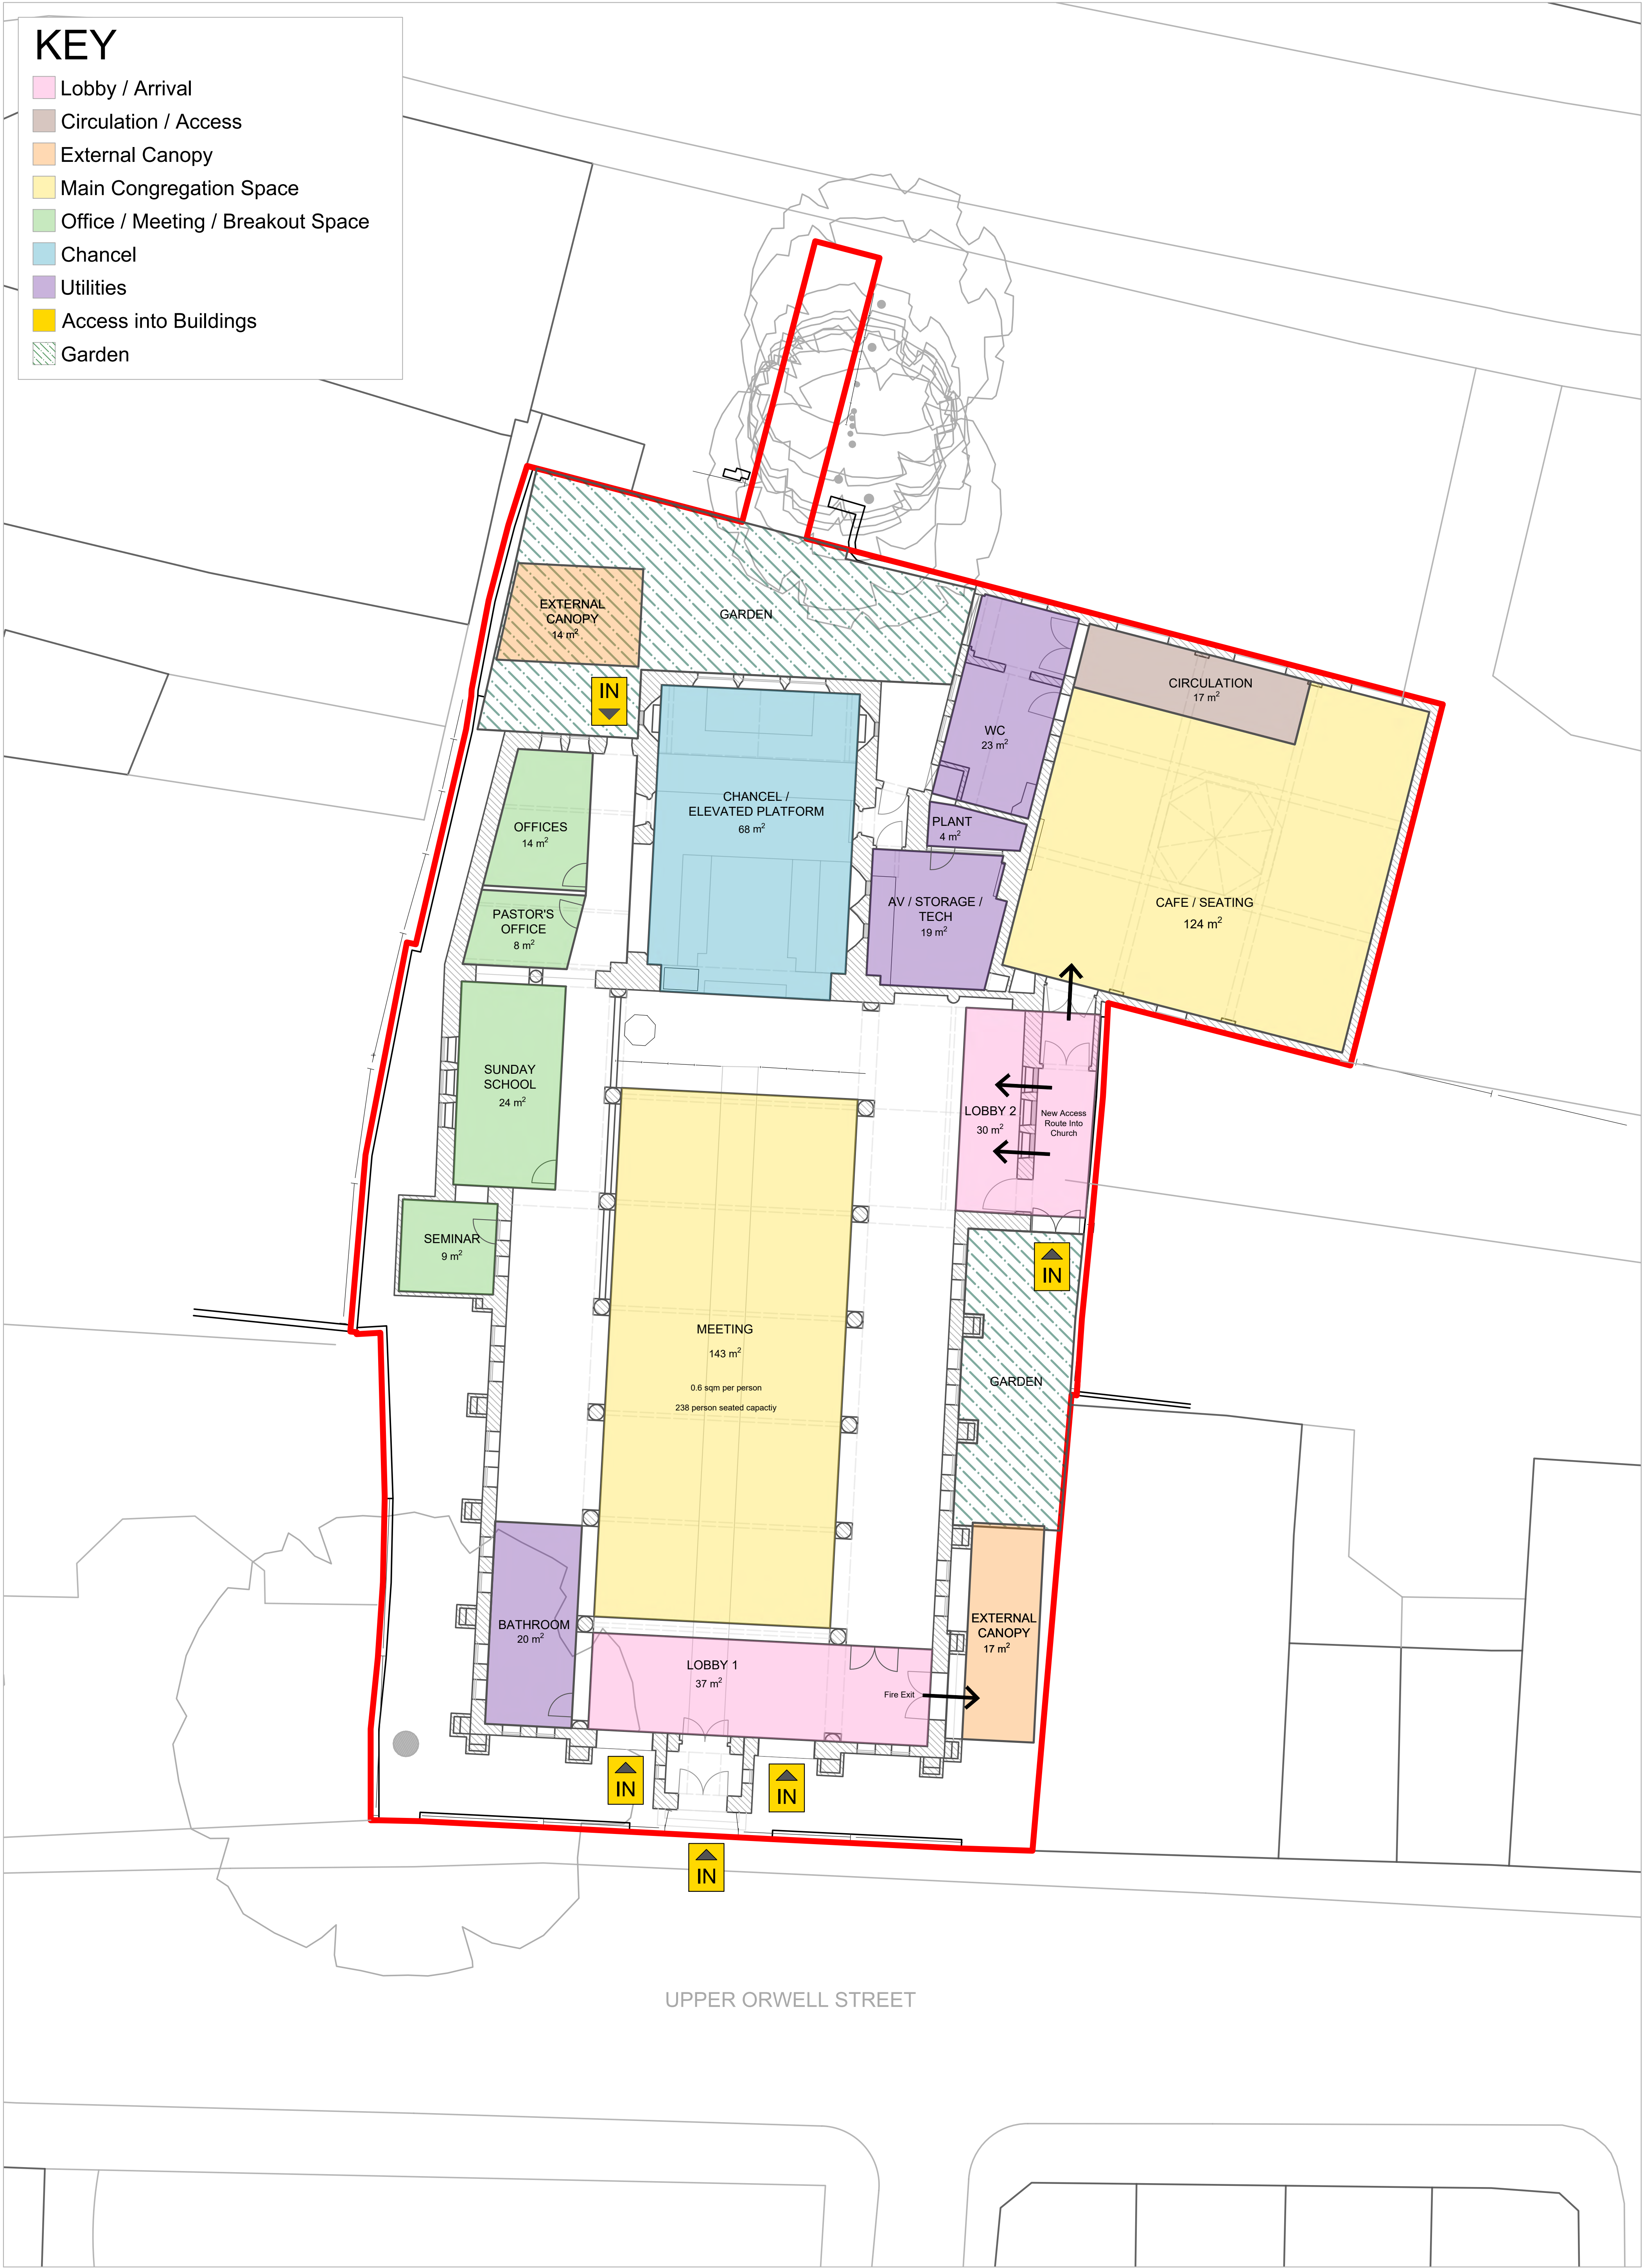


KEY

- Lobby / Arrival
- Circulation / Access
- External Canopy
- Main Congregation Space
- Office / Meeting / Breakout Space
- Chancel
- Utilities
- Access into Buildings
- Garden

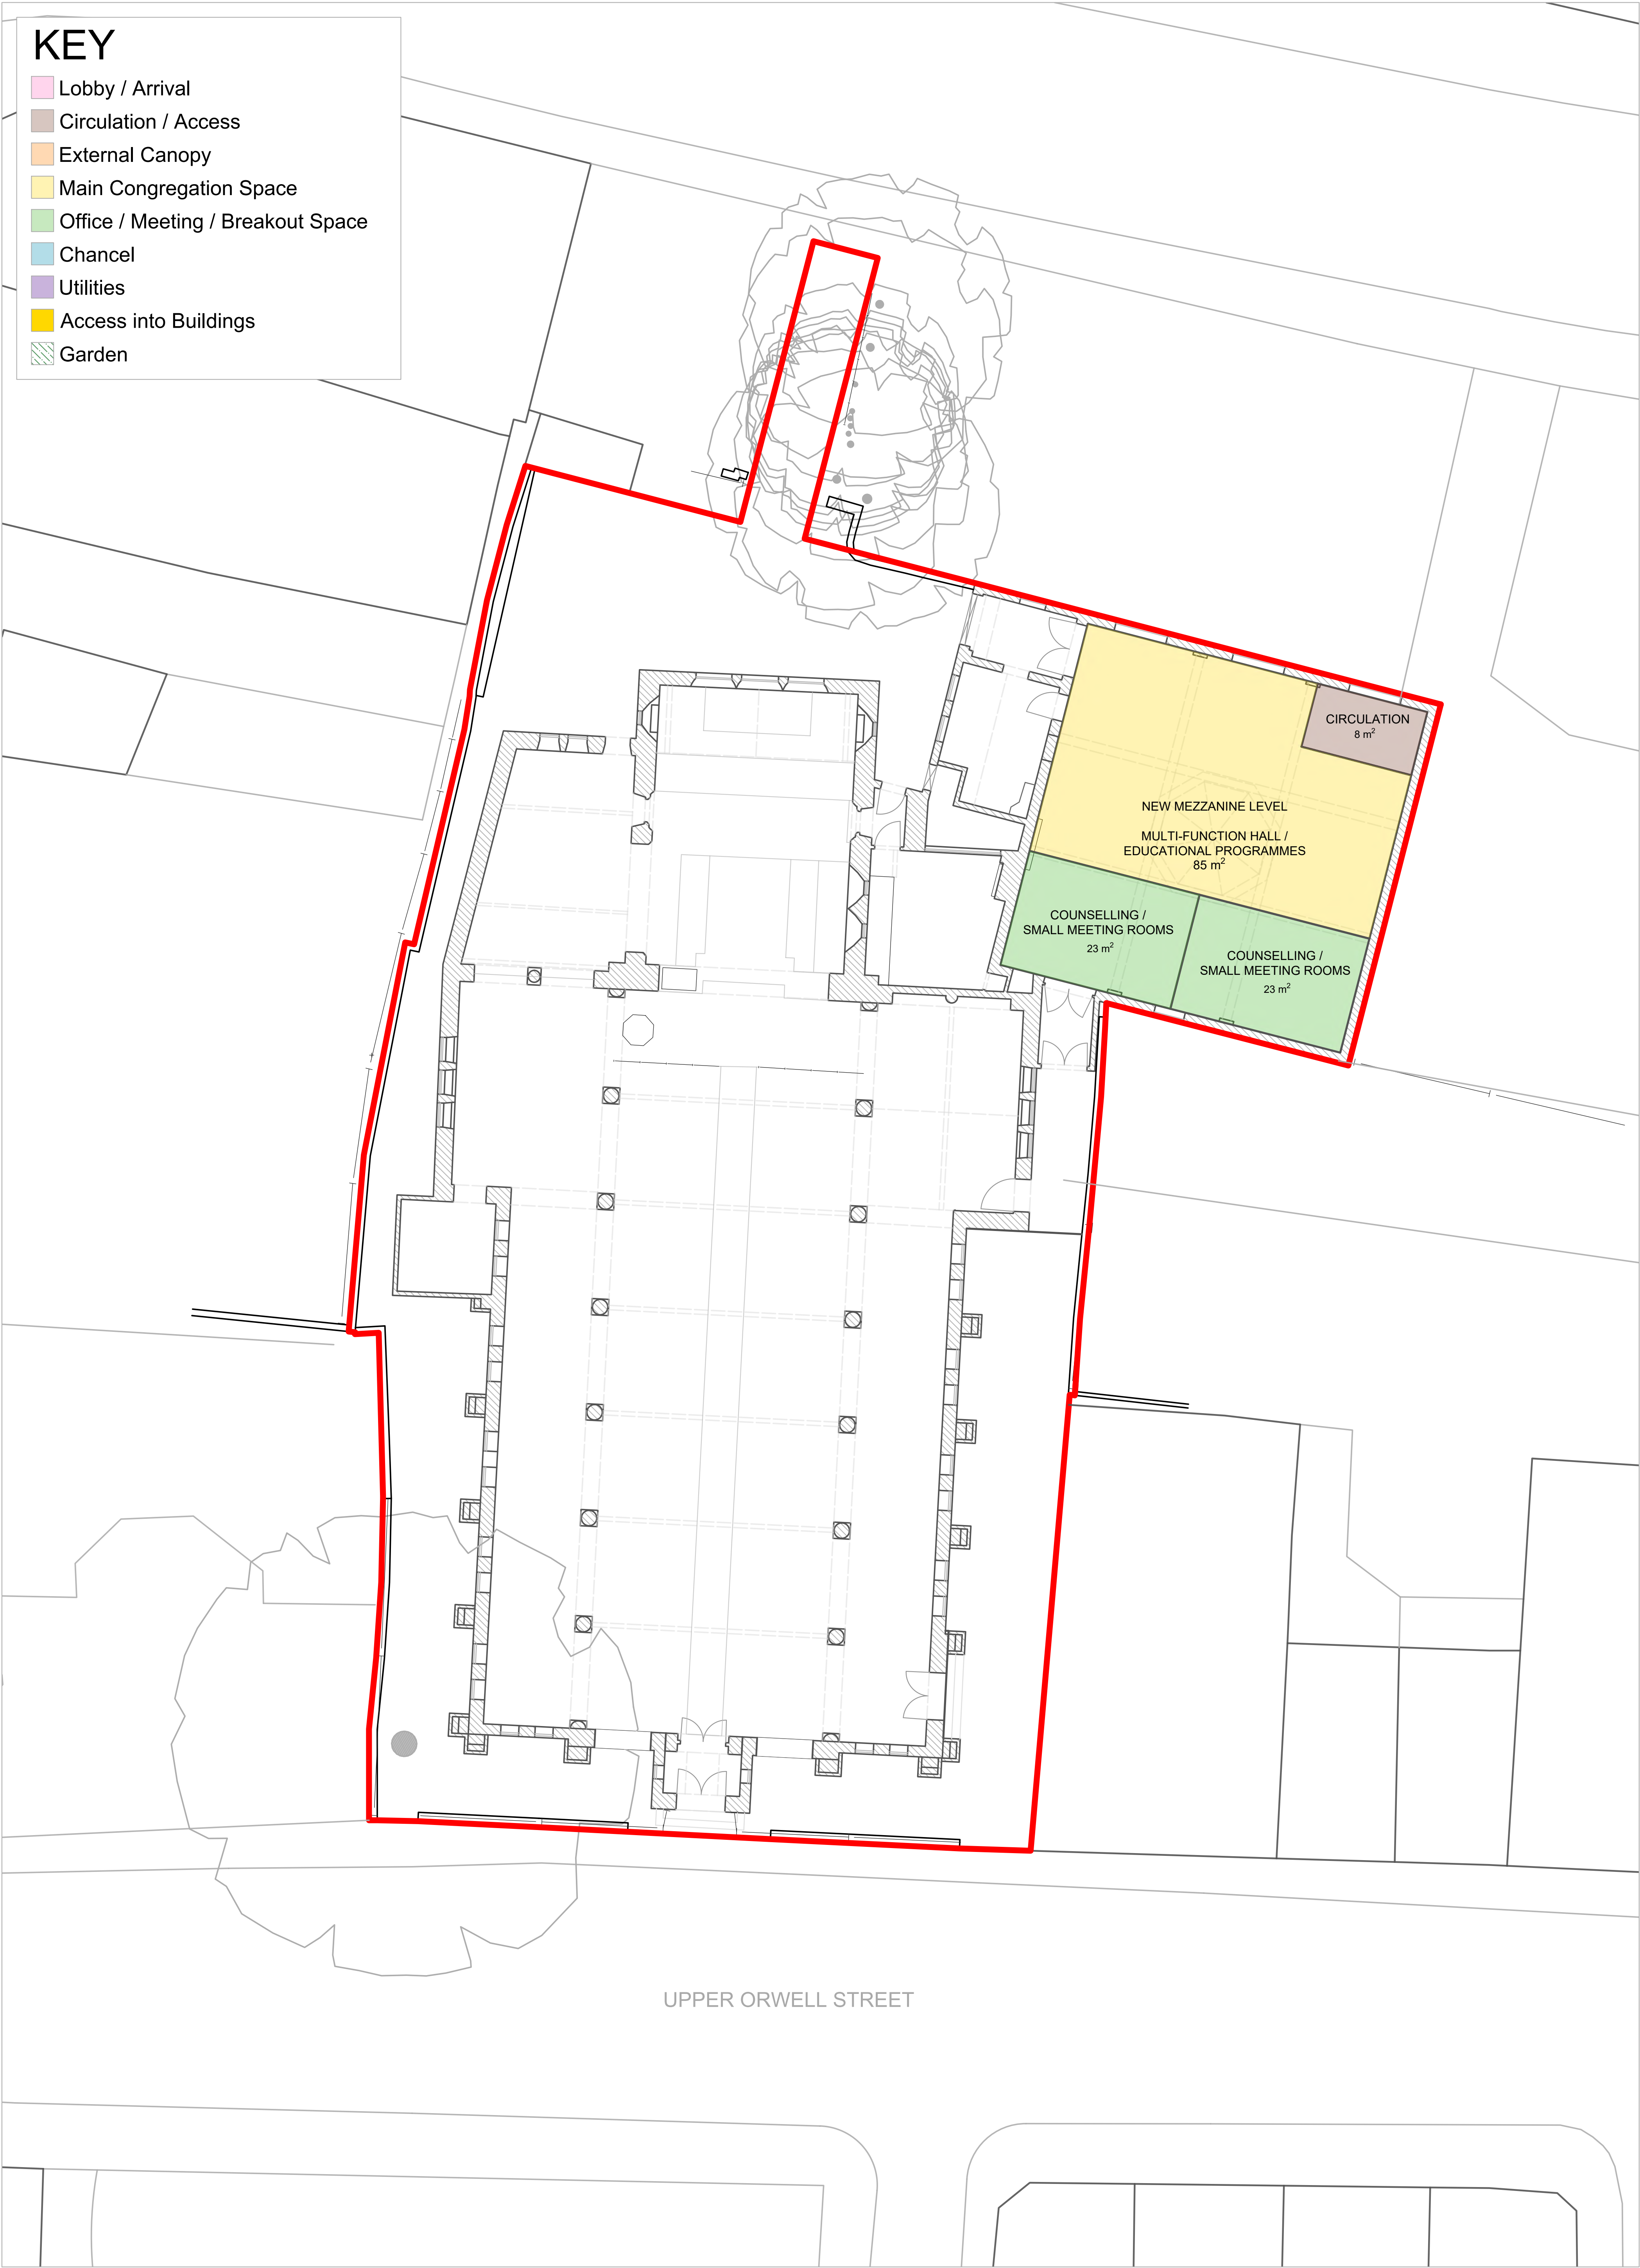

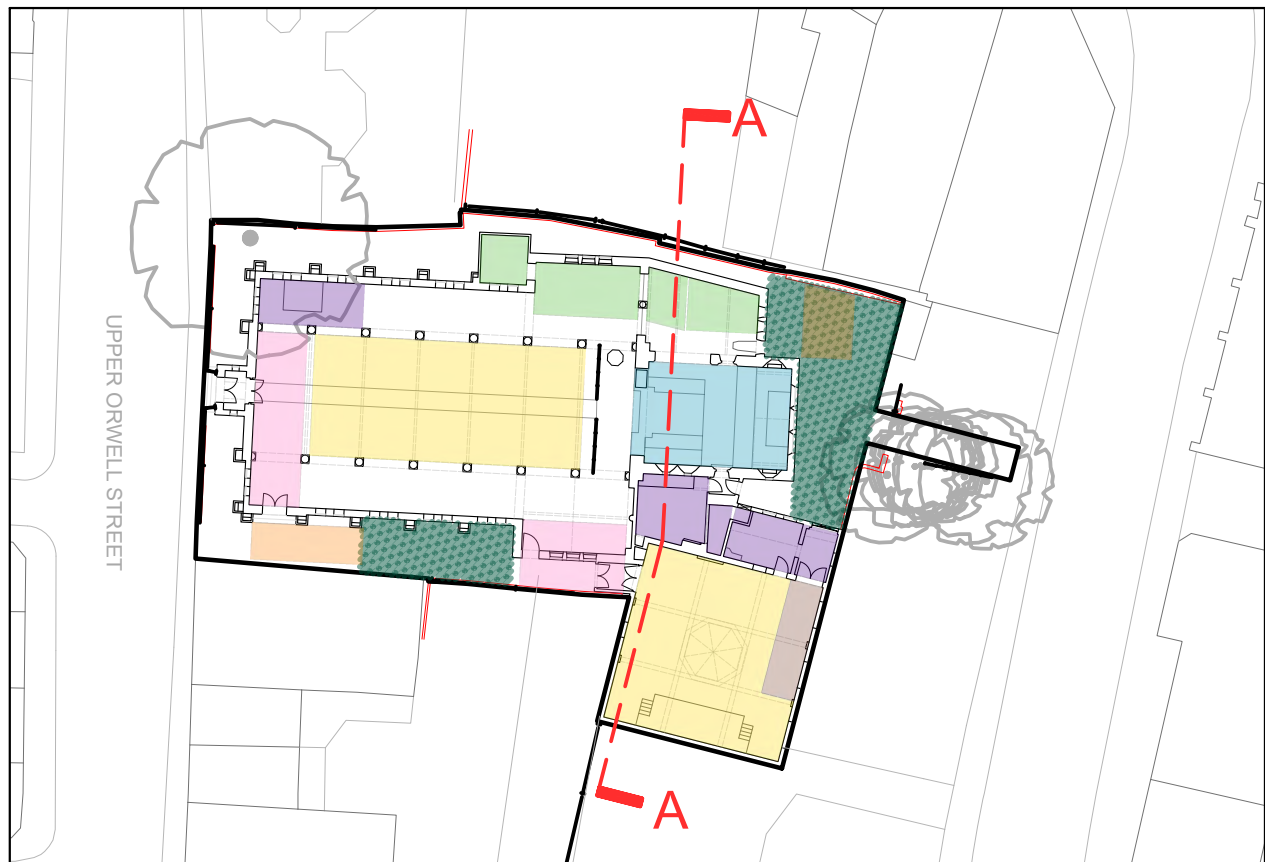

Key site plan
1:500

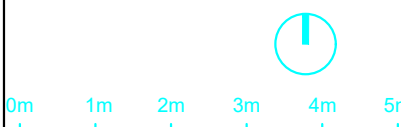


Status:	Workstage:
---	---
Date:	Issue Notes:
---	---

St Michael's Church, Ipswich


Client:
The Ark of the Lord


This drawing contains copyright material and confidential information belonging exclusively to Studio Gil Limited. Unauthorised use, disclosure, dissemination or duplication of any of the drawings contained herein may result in liability under applicable law. Studio Gil Limited will not be responsible for alterations. Do not scale from this drawing. All dimensions to be checked on the site by the contractor and any discrepancies to be reported immediately to the architect. To be used in conjunction with structural verification and other structural information.

Option 6 Section AA	
Drawn by: M	Checked by: JG
Date: July 2023	Scale: 1:100 (S1)
Sheet number: 2103_XX_XX	Rev:

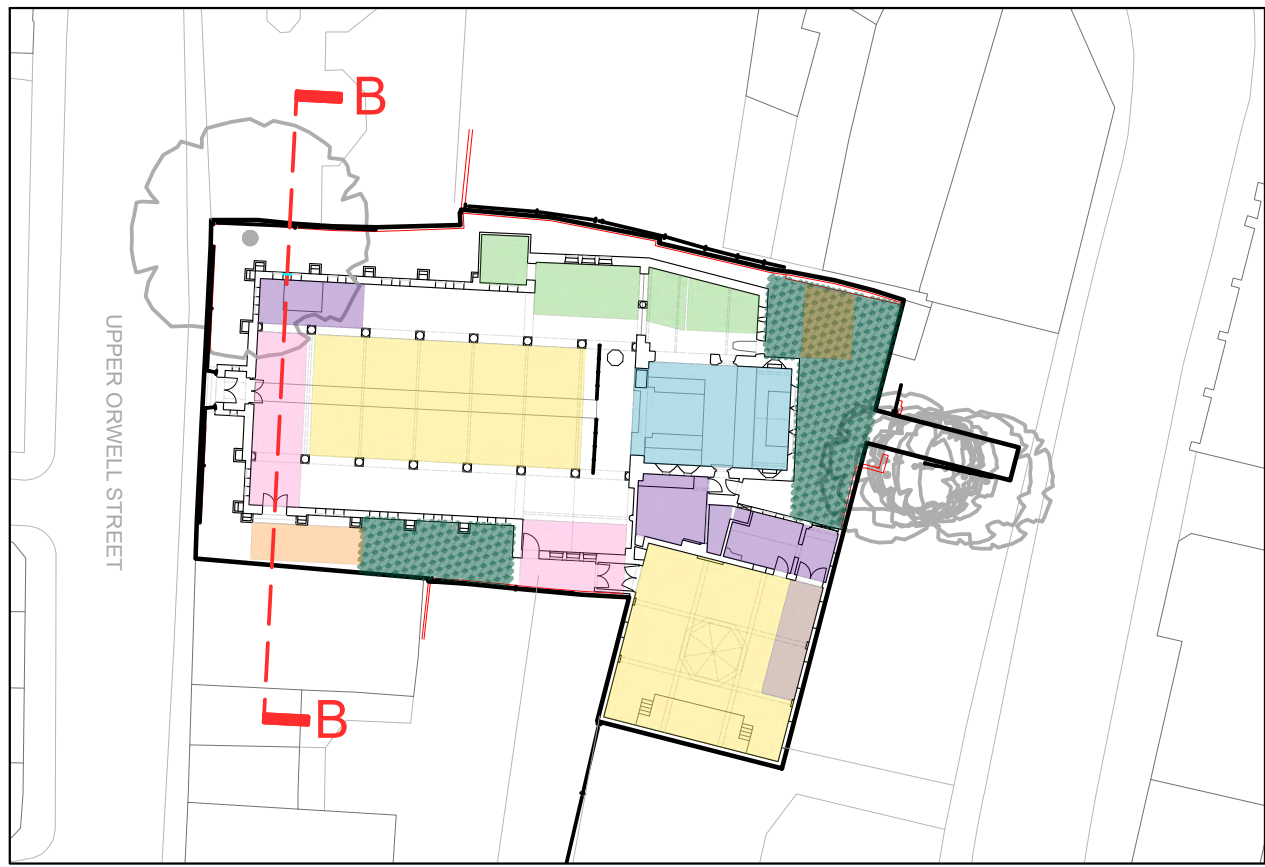

Key site plan
1:500

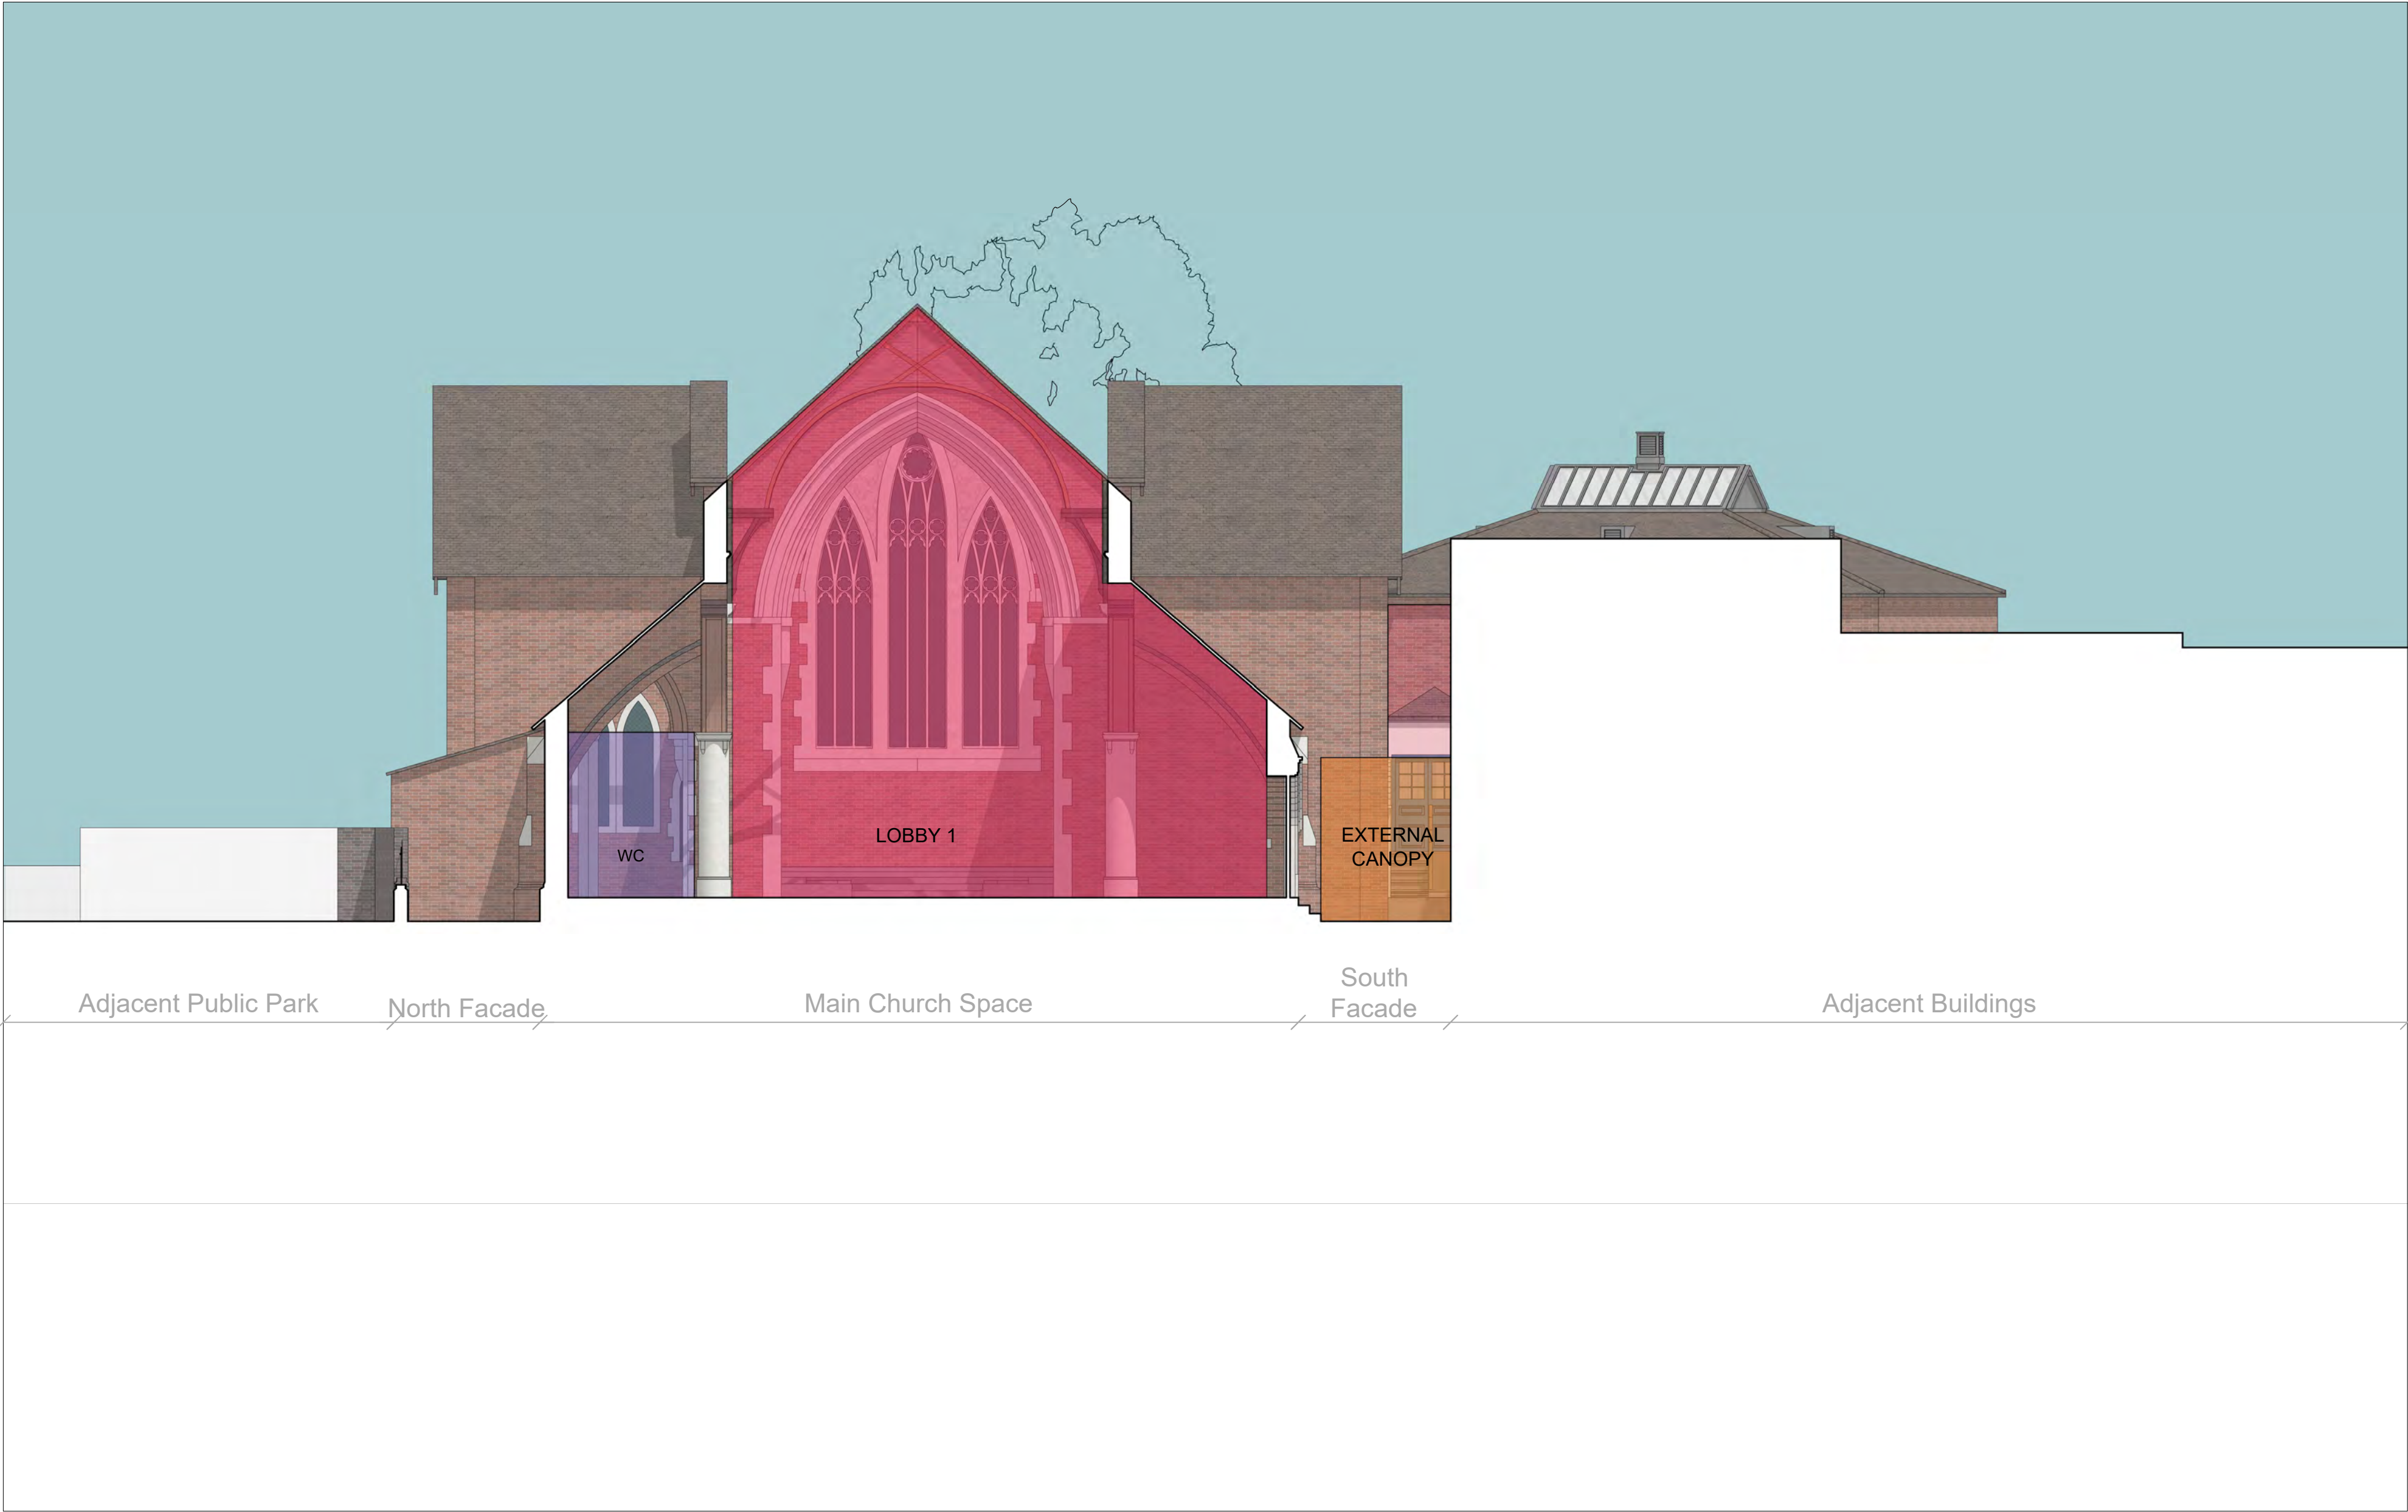


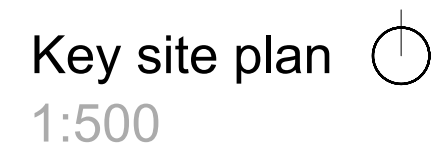



-  Lobby / Arrival
-  Circulation / Access
-  External Canopy
-  Main Congregation Space
-  Office / Meeting / Breakout Space
-  Chancel
-  Utilities
-  Access into Buildings
-  Garden

DRAFT

 

is:	Workstage:
	...
is:	issue notes:
	Rev:

Michael's Church, Ipswich

drawings contains copyright material and confidential information belonging exclusively to Studio Gil Limited. Any unauthorised use, disclosure, dissemination or duplication of any of the information contained herein may constitute a criminal offence under applicable law. Studio Gil Limited all rights reserved.

Drawings should not be used to calculate areas for the purposes of valuation. Do not scale from this drawing. All dimensions to be checked on the site by the contractor and confirmed to be their responsibility. All dimensions to be printed on site before commencing any work or producing any other drawings. All work must comply with all British Standards and Building Regulations requirements. Drawings and omissions to be reported immediately to the architect. To be read in conjunction with Architect's Specification and other consultant information.


Figure 7 Exonometric Diagram

Checked by:
PG
Scale:
1-2000BA1

03_XX_XX


KEY

- Lobby / Arrival
- Circulation / Access
- External Canopy
- Main Congregation Space
- Office / Meeting / Breakout Space
- Chancel
- Utilities
- Access into Buildings
- Garden

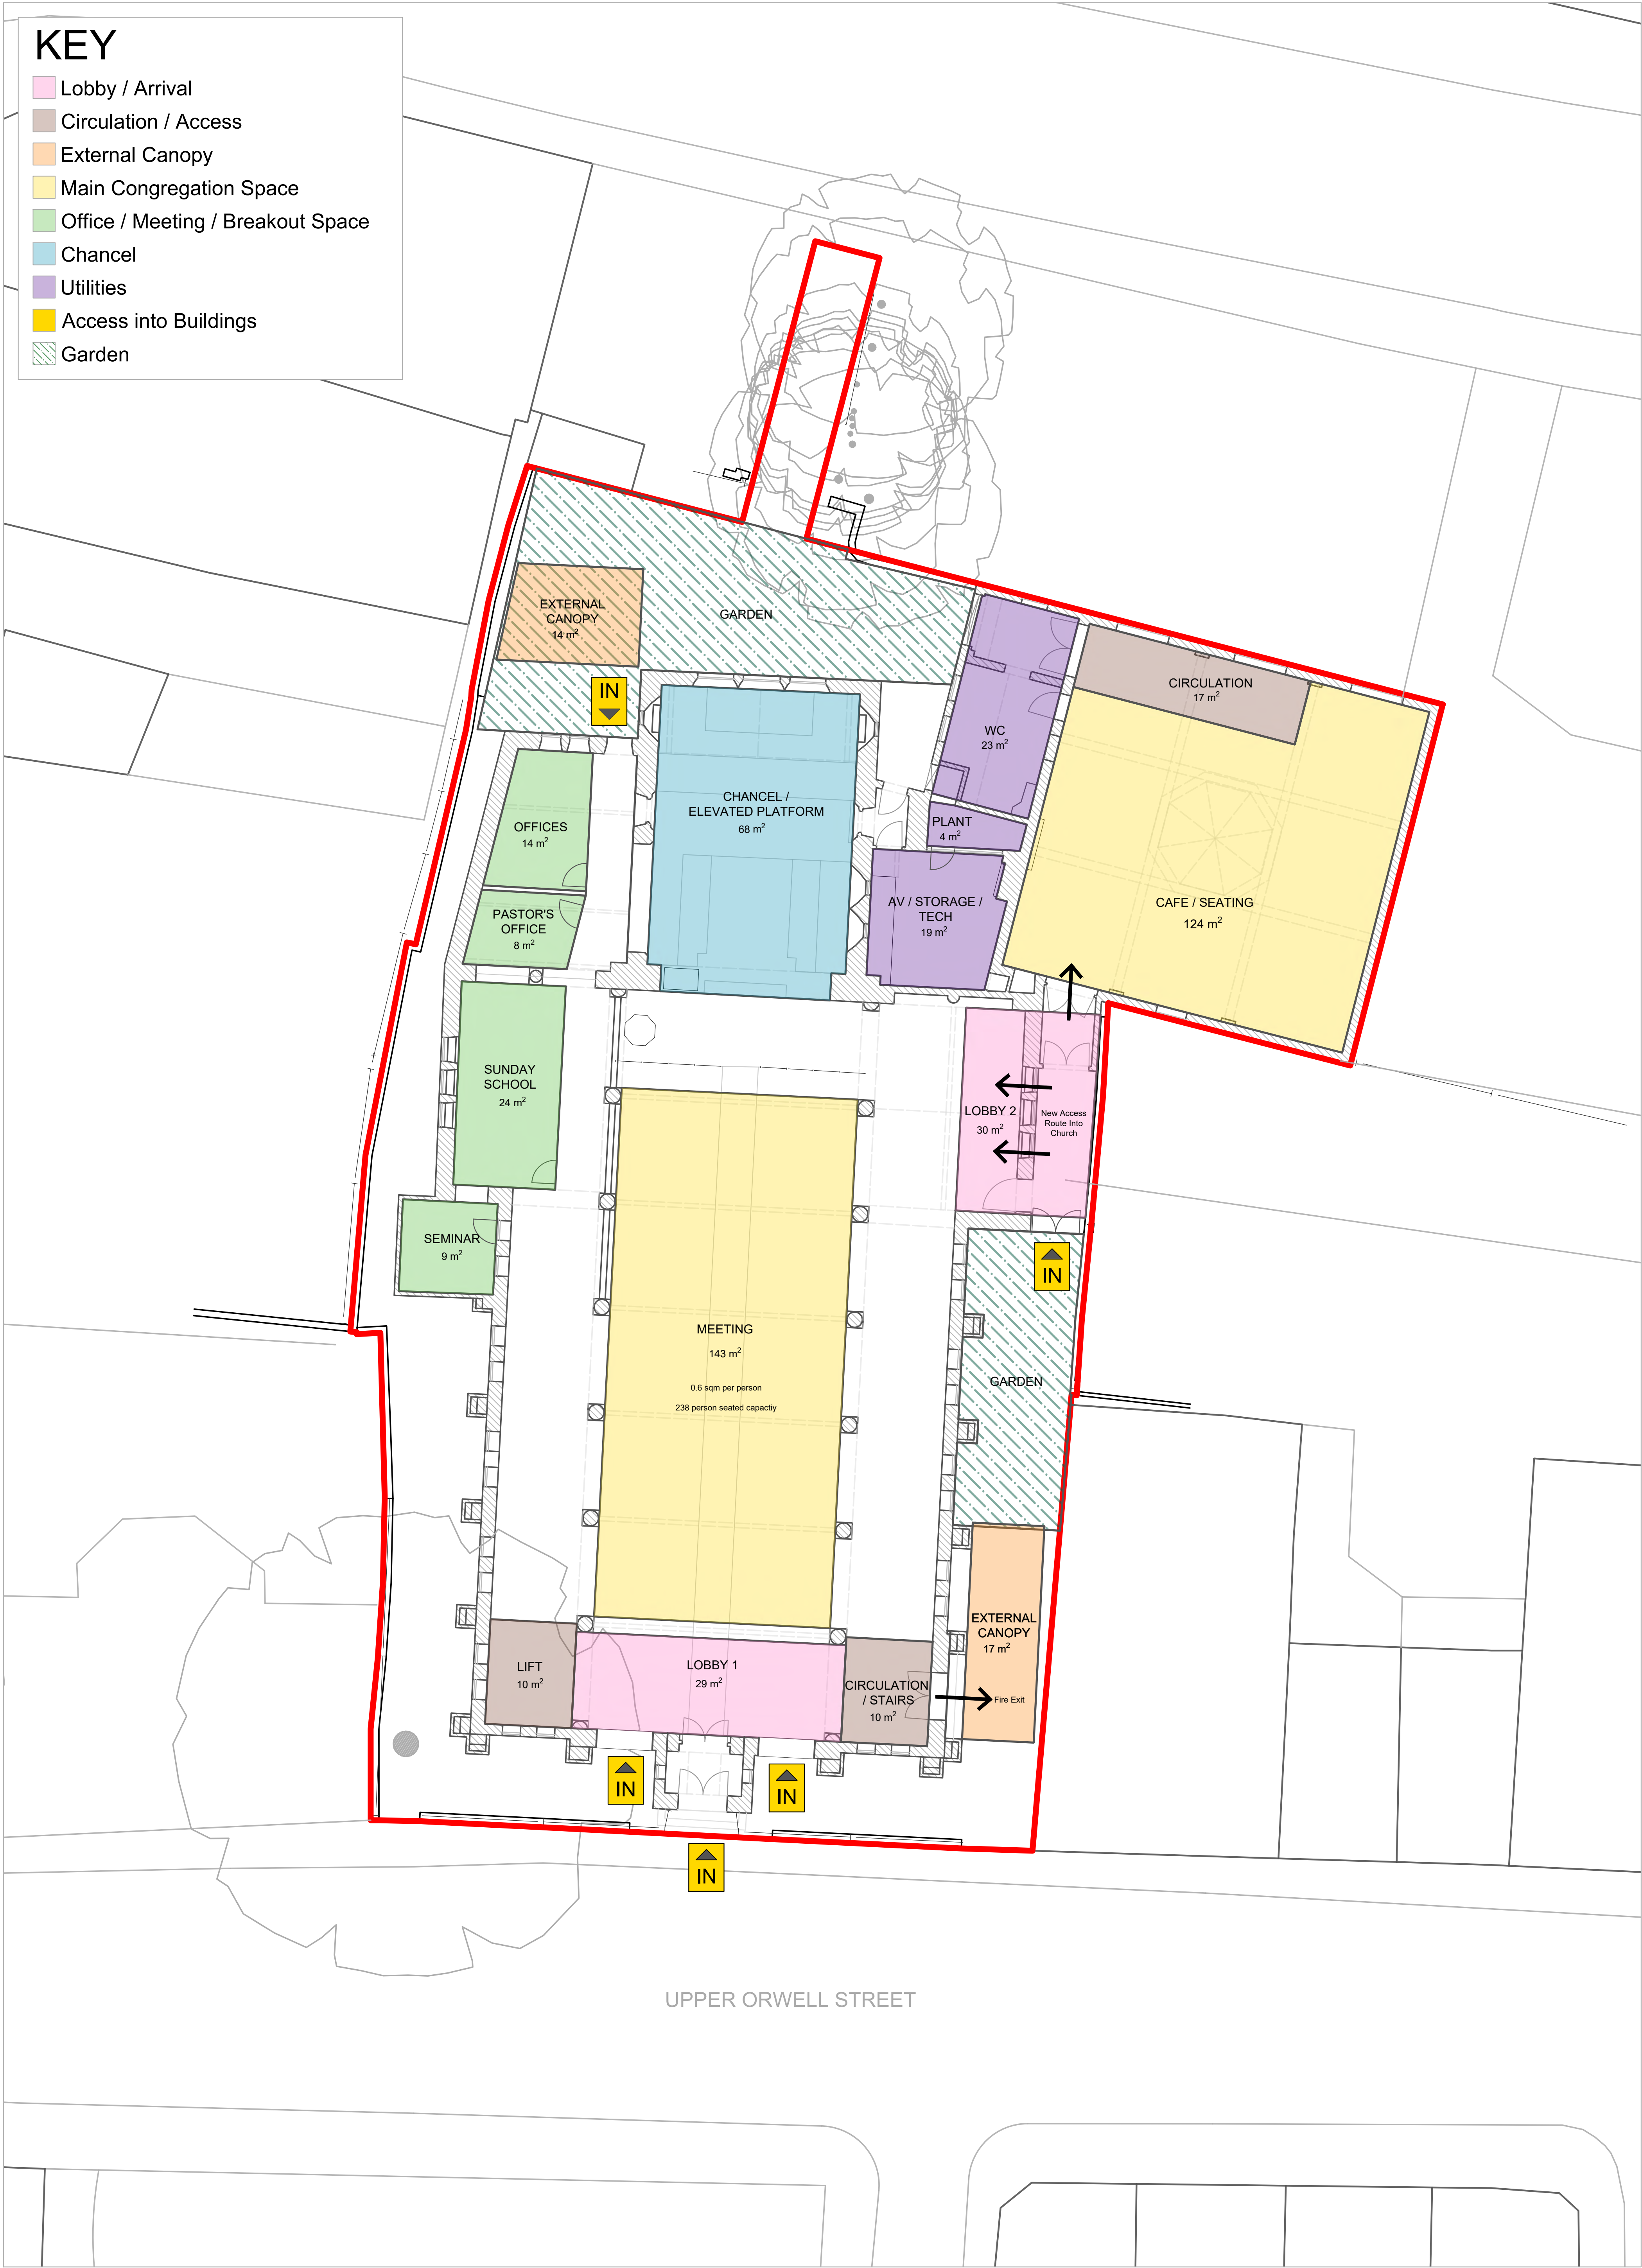



KEY

- Lobby / Arrival
- Circulation / Access
- External Canopy
- Main Congregation Space
- Office / Meeting / Breakout Space
- Chancel
- Utilities
- Access into Buildings
- Garden

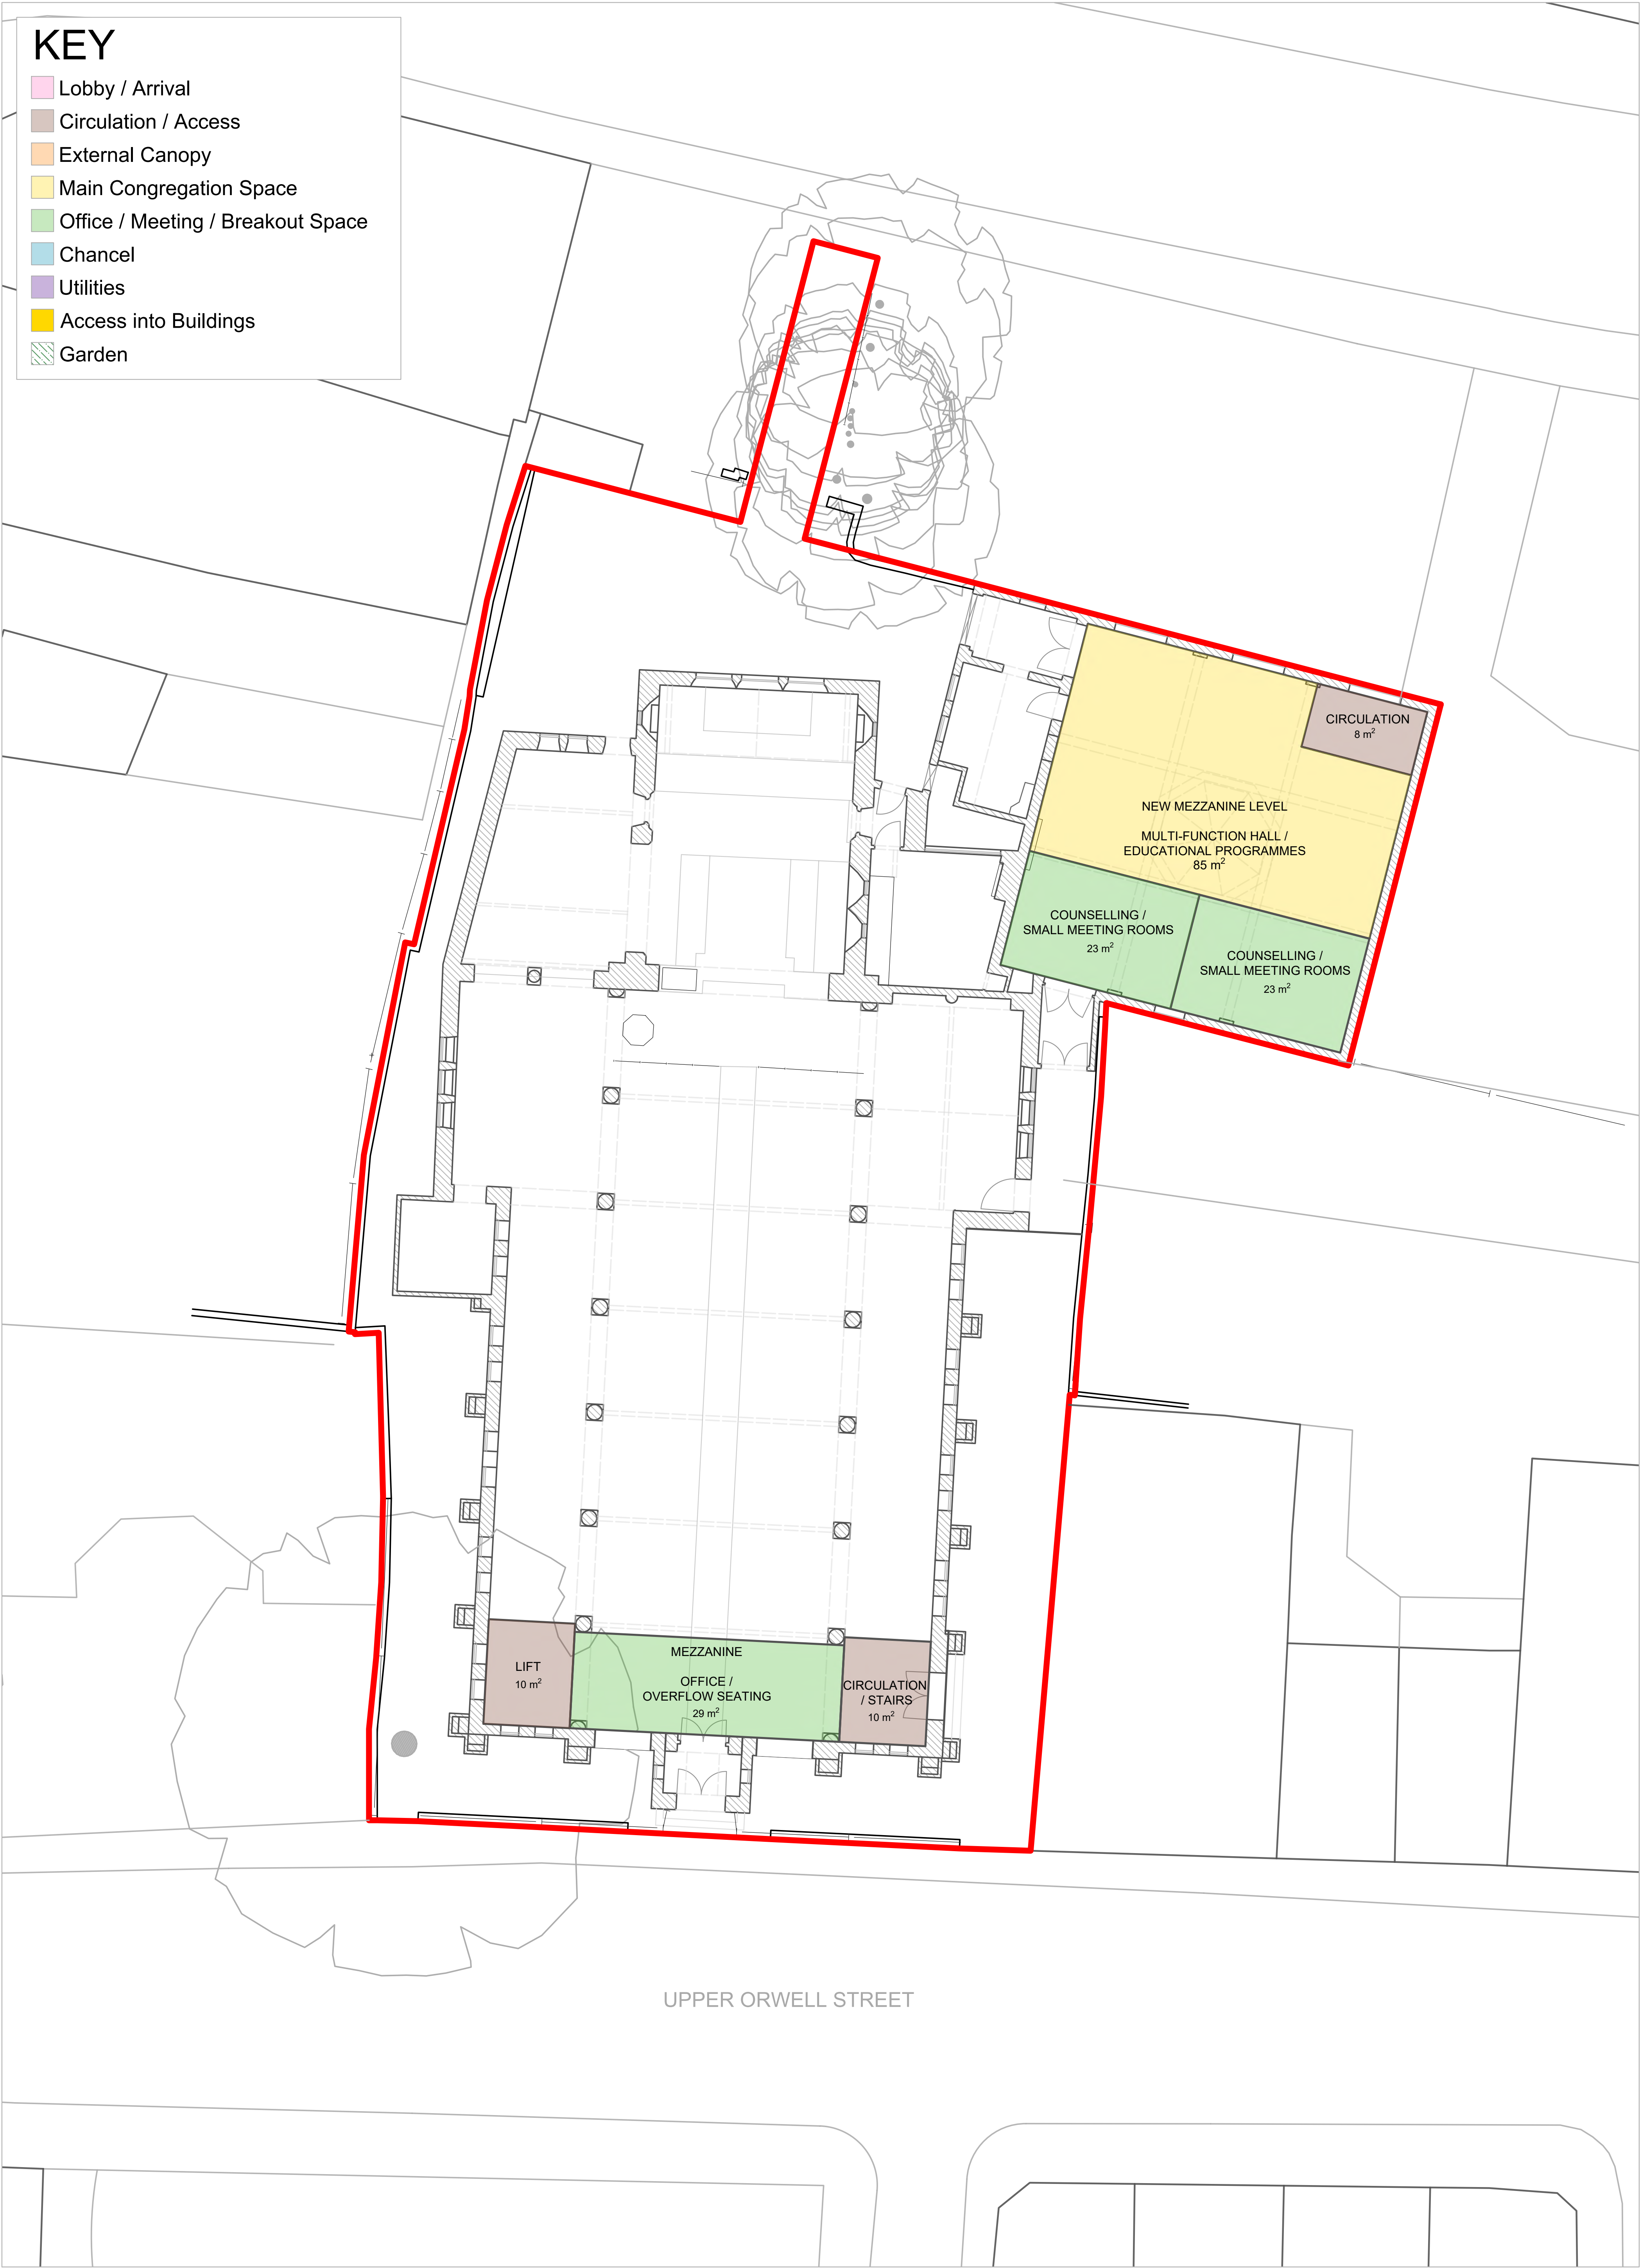




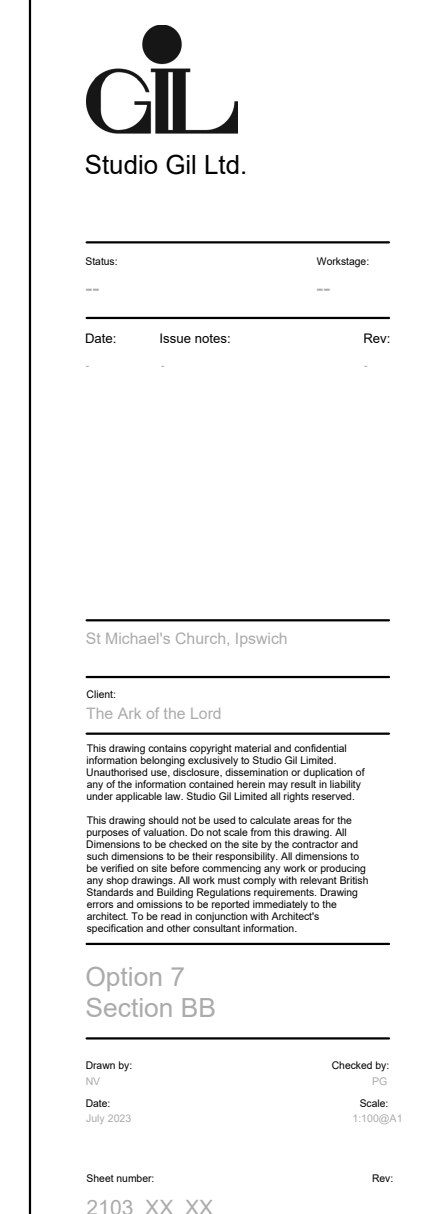


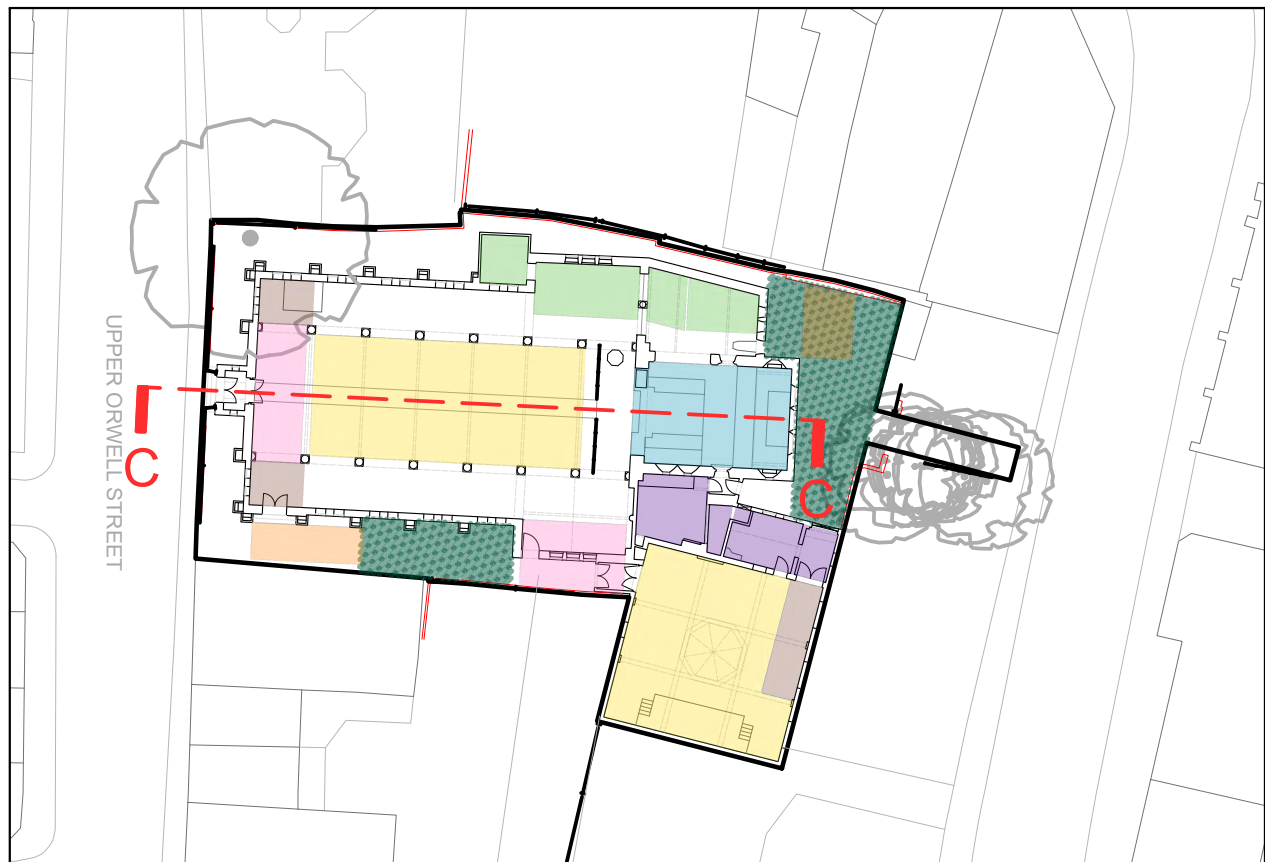

Key site plan
1:500

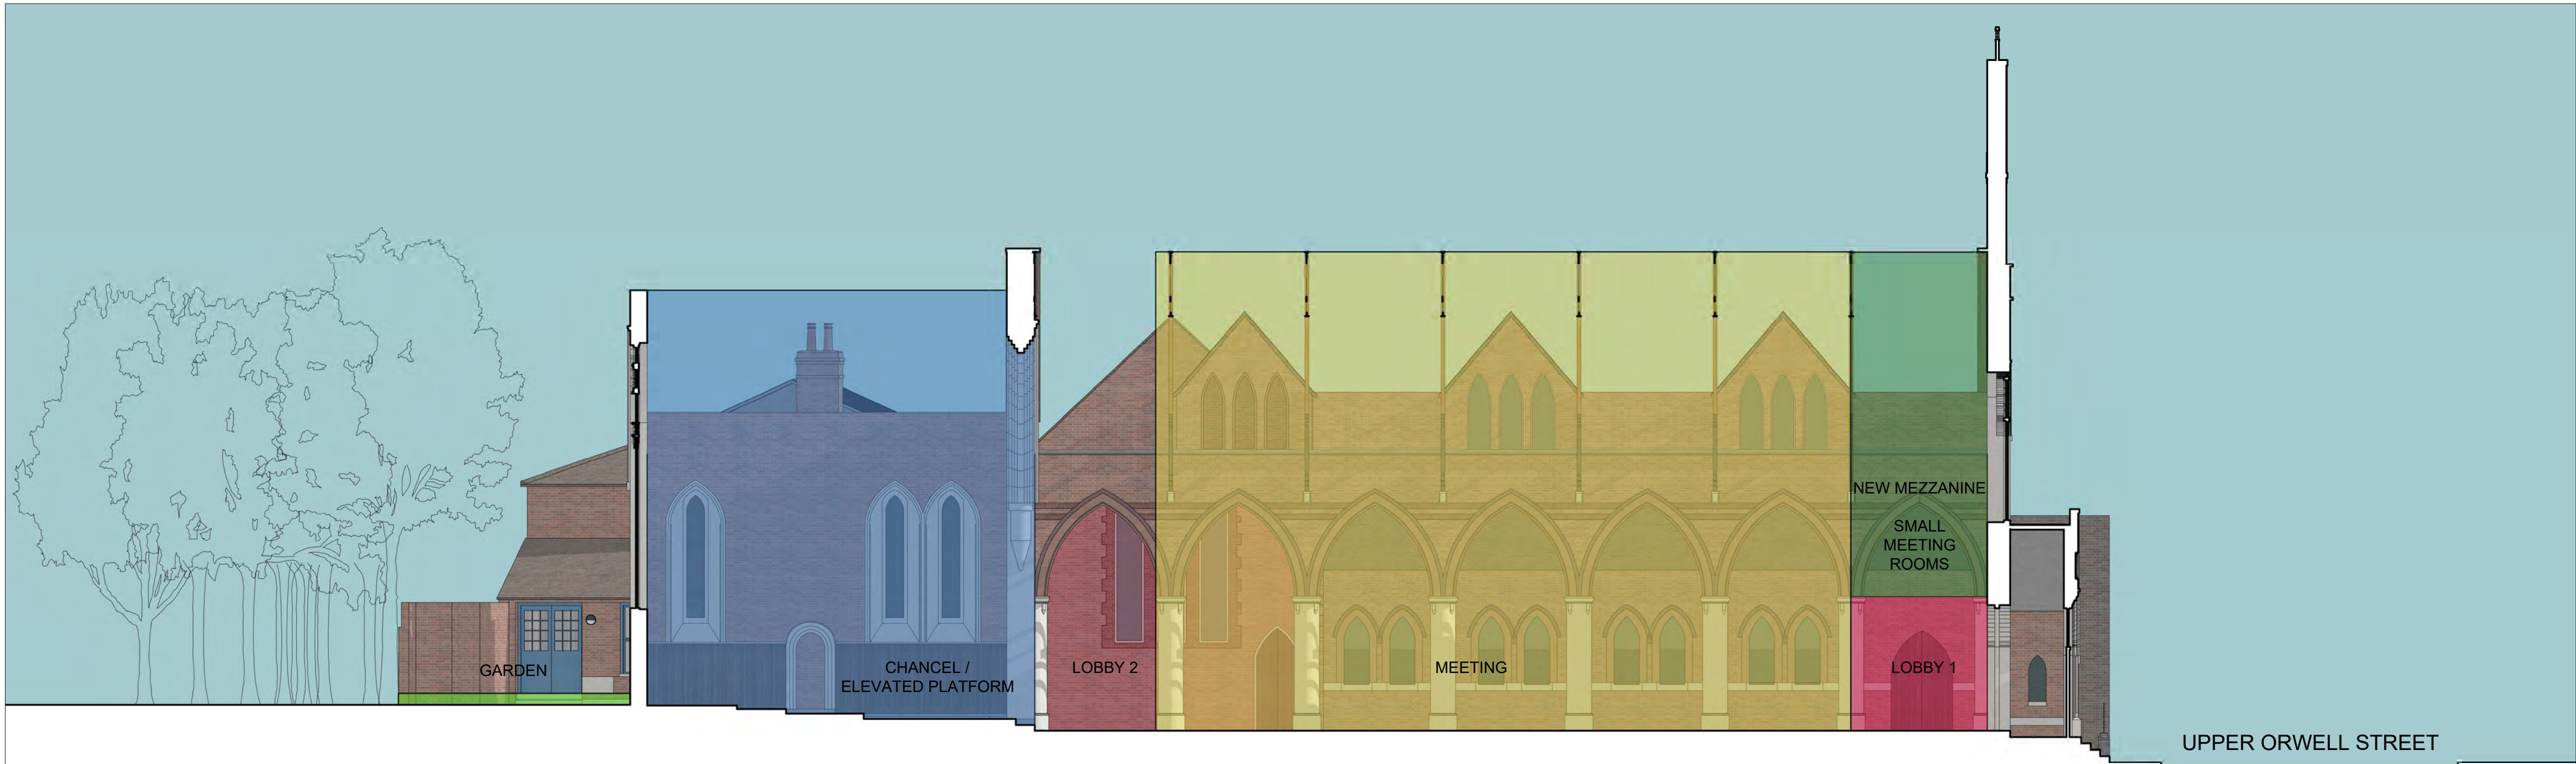

East Facade Chancel Main Church Space Entrance

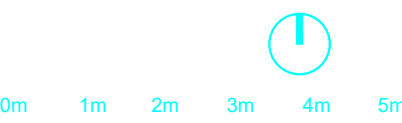

Drawn by:	Checked by:
MM	JS
Date:	Scale:
2023	1:1000

St Michael's Church, Ipswich


Client: The Ark of the Lord

This drawing contains copyright material and confidential information belonging exclusively to Studio Gil Limited. Unauthorised use, disclosure, dissemination or duplication of any of the drawings contained herein may result in liability under applicable law. Studio Gil Limited will not be held responsible for any errors or omissions. This drawing should not be used to construct any part of the proposed development. It is the responsibility of the client to ensure that the drawing is used for the intended purpose and that any necessary approvals are obtained. The client is responsible for ensuring that the drawing is used for the intended purpose and that any necessary approvals are obtained. The client is responsible for ensuring that the drawing is used for the intended purpose and that any necessary approvals are obtained.


Option 7
Section CC

Drawn by:	Checked by:
MM	JS
Date:	Scale:
2023	1:1000

Sheet number: 2103_XX_XX

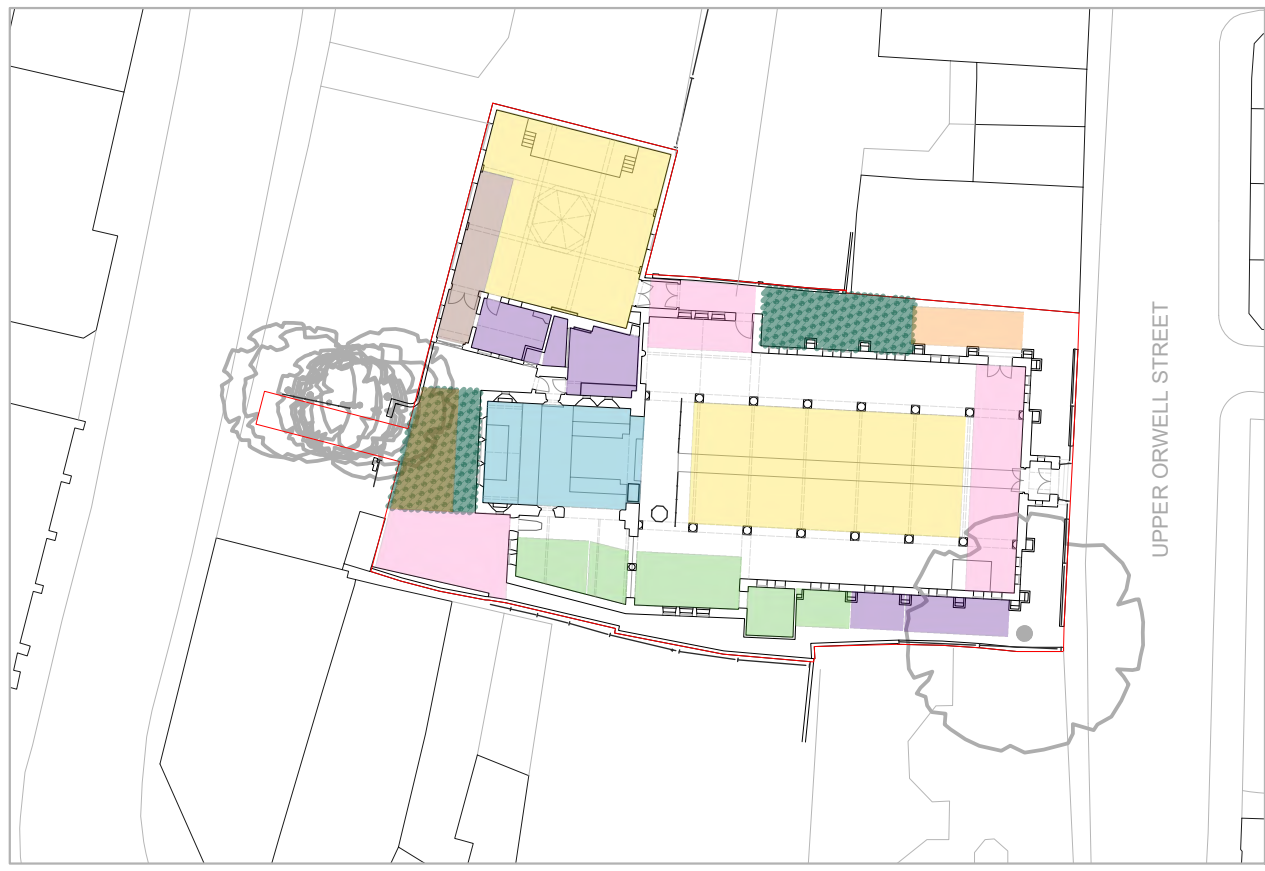

Key site plan
1:500

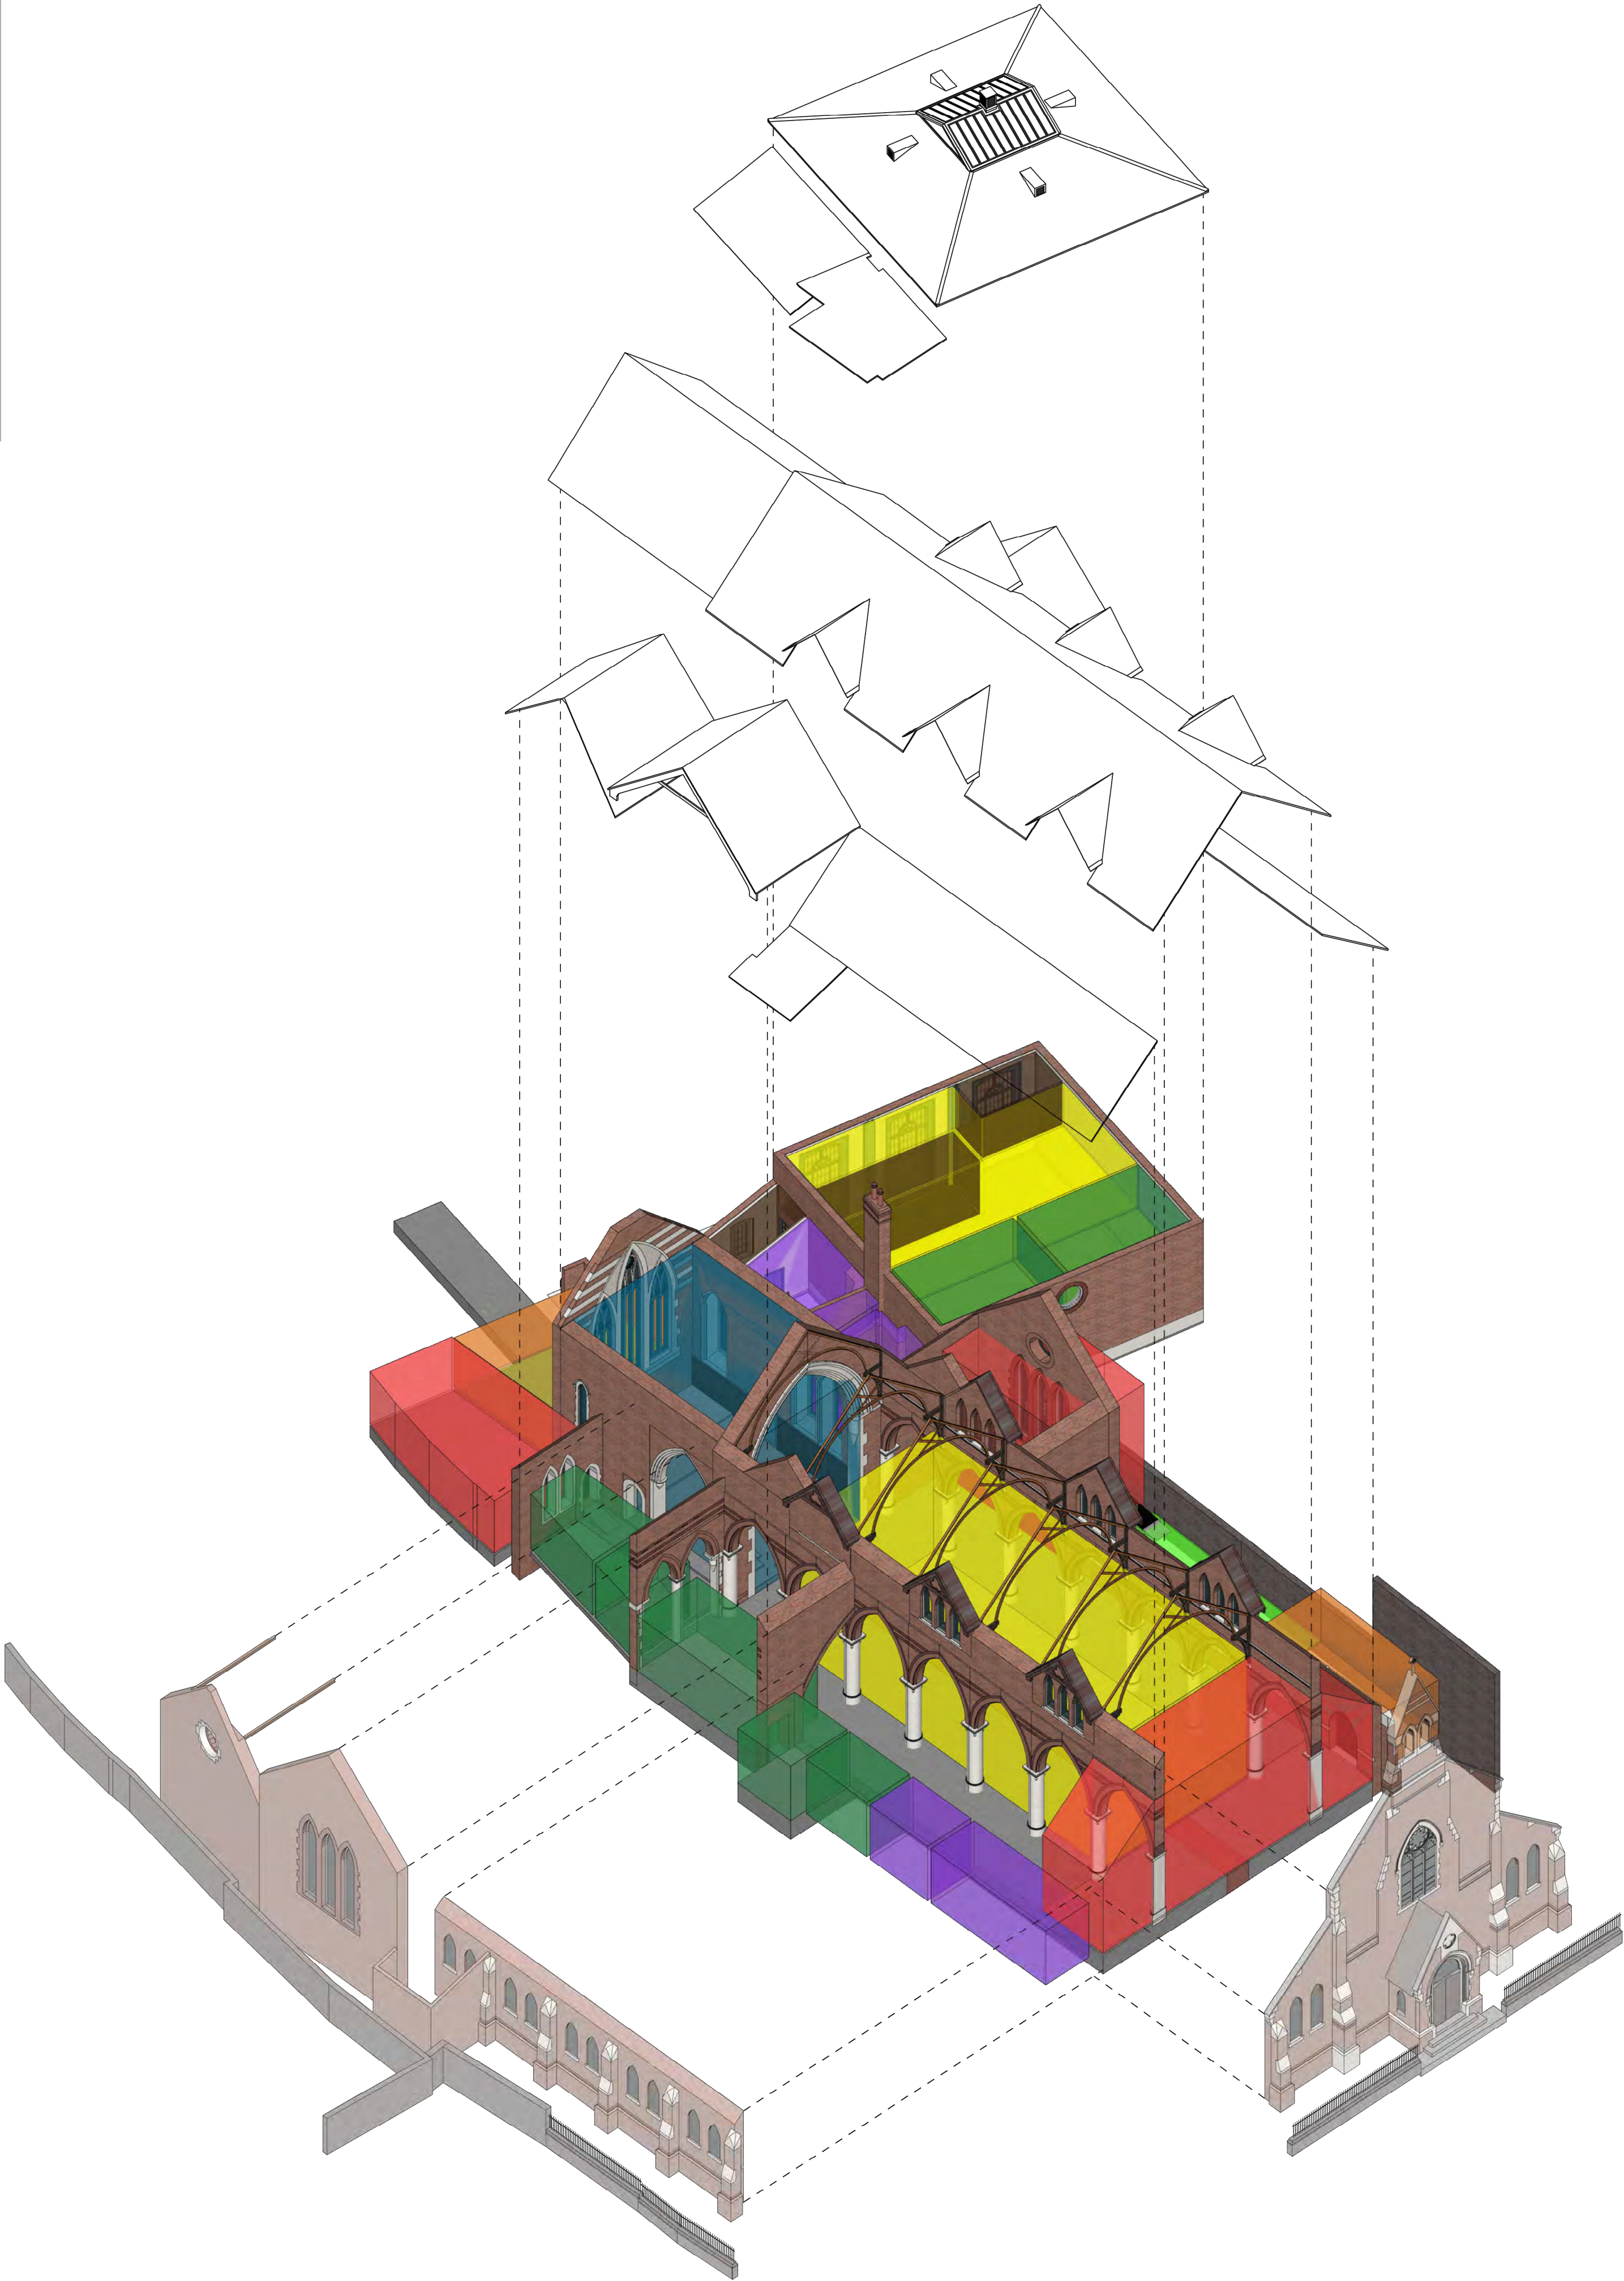

KEY

- Lobby / Arrival
- Circulation / Access
- External Canopy
- Main Congregation Space
- Office / Meeting / Breakout Space
- Chancel
- Utilities
- Access into Buildings
- Garden

DRAFT

0m 1m 2m 3m 4m 5m



Status:	Workstage:
---	---
Date:	Issue Notes:
---	---

St Michael's Church, Ipswich

Client:
The Ark of the Lord

This drawing contains copyright material and confidential information belonging exclusively to Studio Gil Limited. Unauthorised use, electronic dissemination or distribution of any of the information contained herein may result in liability under applicable law. Studio Gil Limited will not be responsible for any loss or damage, direct or indirect, arising from the use of this drawing. This drawing should not be used to obtain quotes for the provision of services. Studio Gil Limited has the right to be notified in writing of any use of this drawing for any purpose other than that for which it was originally intended. Any such use without the prior written consent of Studio Gil Limited may result in legal action. The use of this drawing for any other purpose without the prior written consent of Studio Gil Limited may result in legal action. The use of this drawing for any other purpose without the prior written consent of Studio Gil Limited may result in legal action.


Option 8
Axonometric Diagram

Drawn by:	Checked by:
NY	PG
Date:	Rev:
July 2023	1.000001

Sheet number:
2103_XX_XX

KEY


- Lobby / Arrival
- Circulation / Access
- External Canopy
- Main Congregation Space
- Office / Meeting / Breakout Space
- Chancel
- Utilities
- Access into Buildings
- Garden

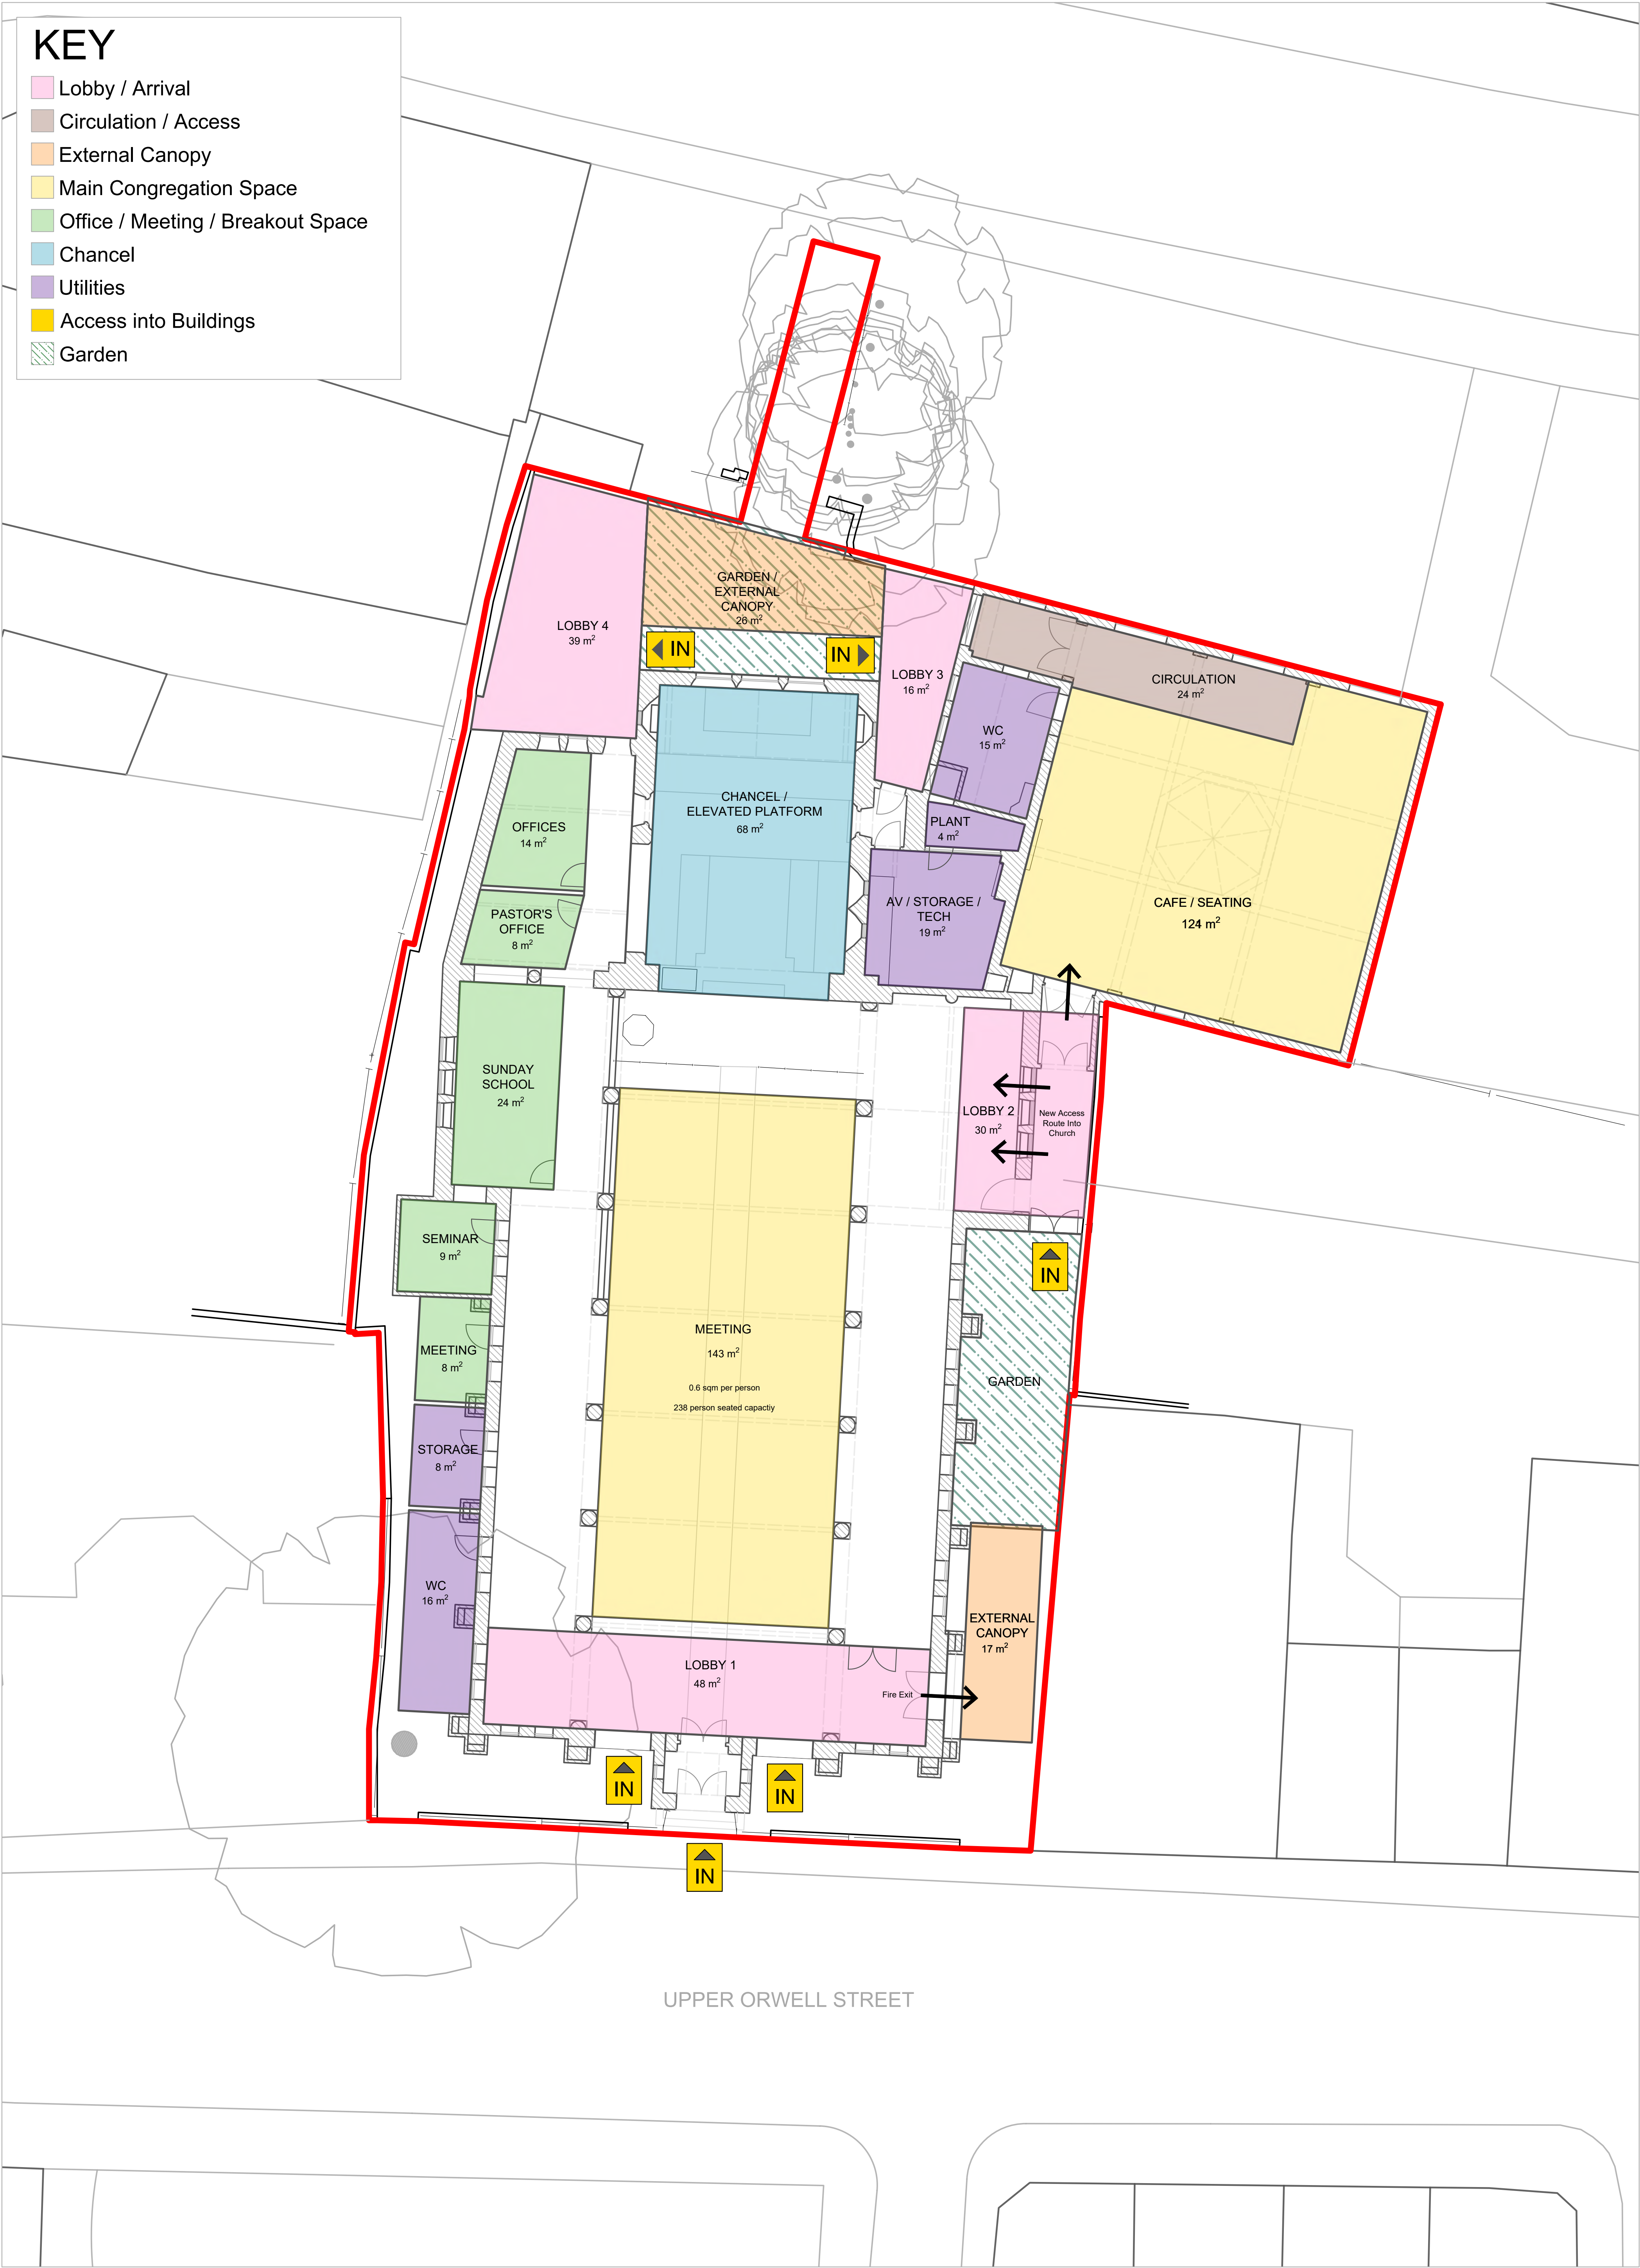


UPPER ORWELL STREET


KEY

- Lobby / Arrival
- Circulation / Access
- External Canopy
- Main Congregation Space
- Office / Meeting / Breakout Space
- Chancel
- Utilities
- Access into Buildings
- Garden

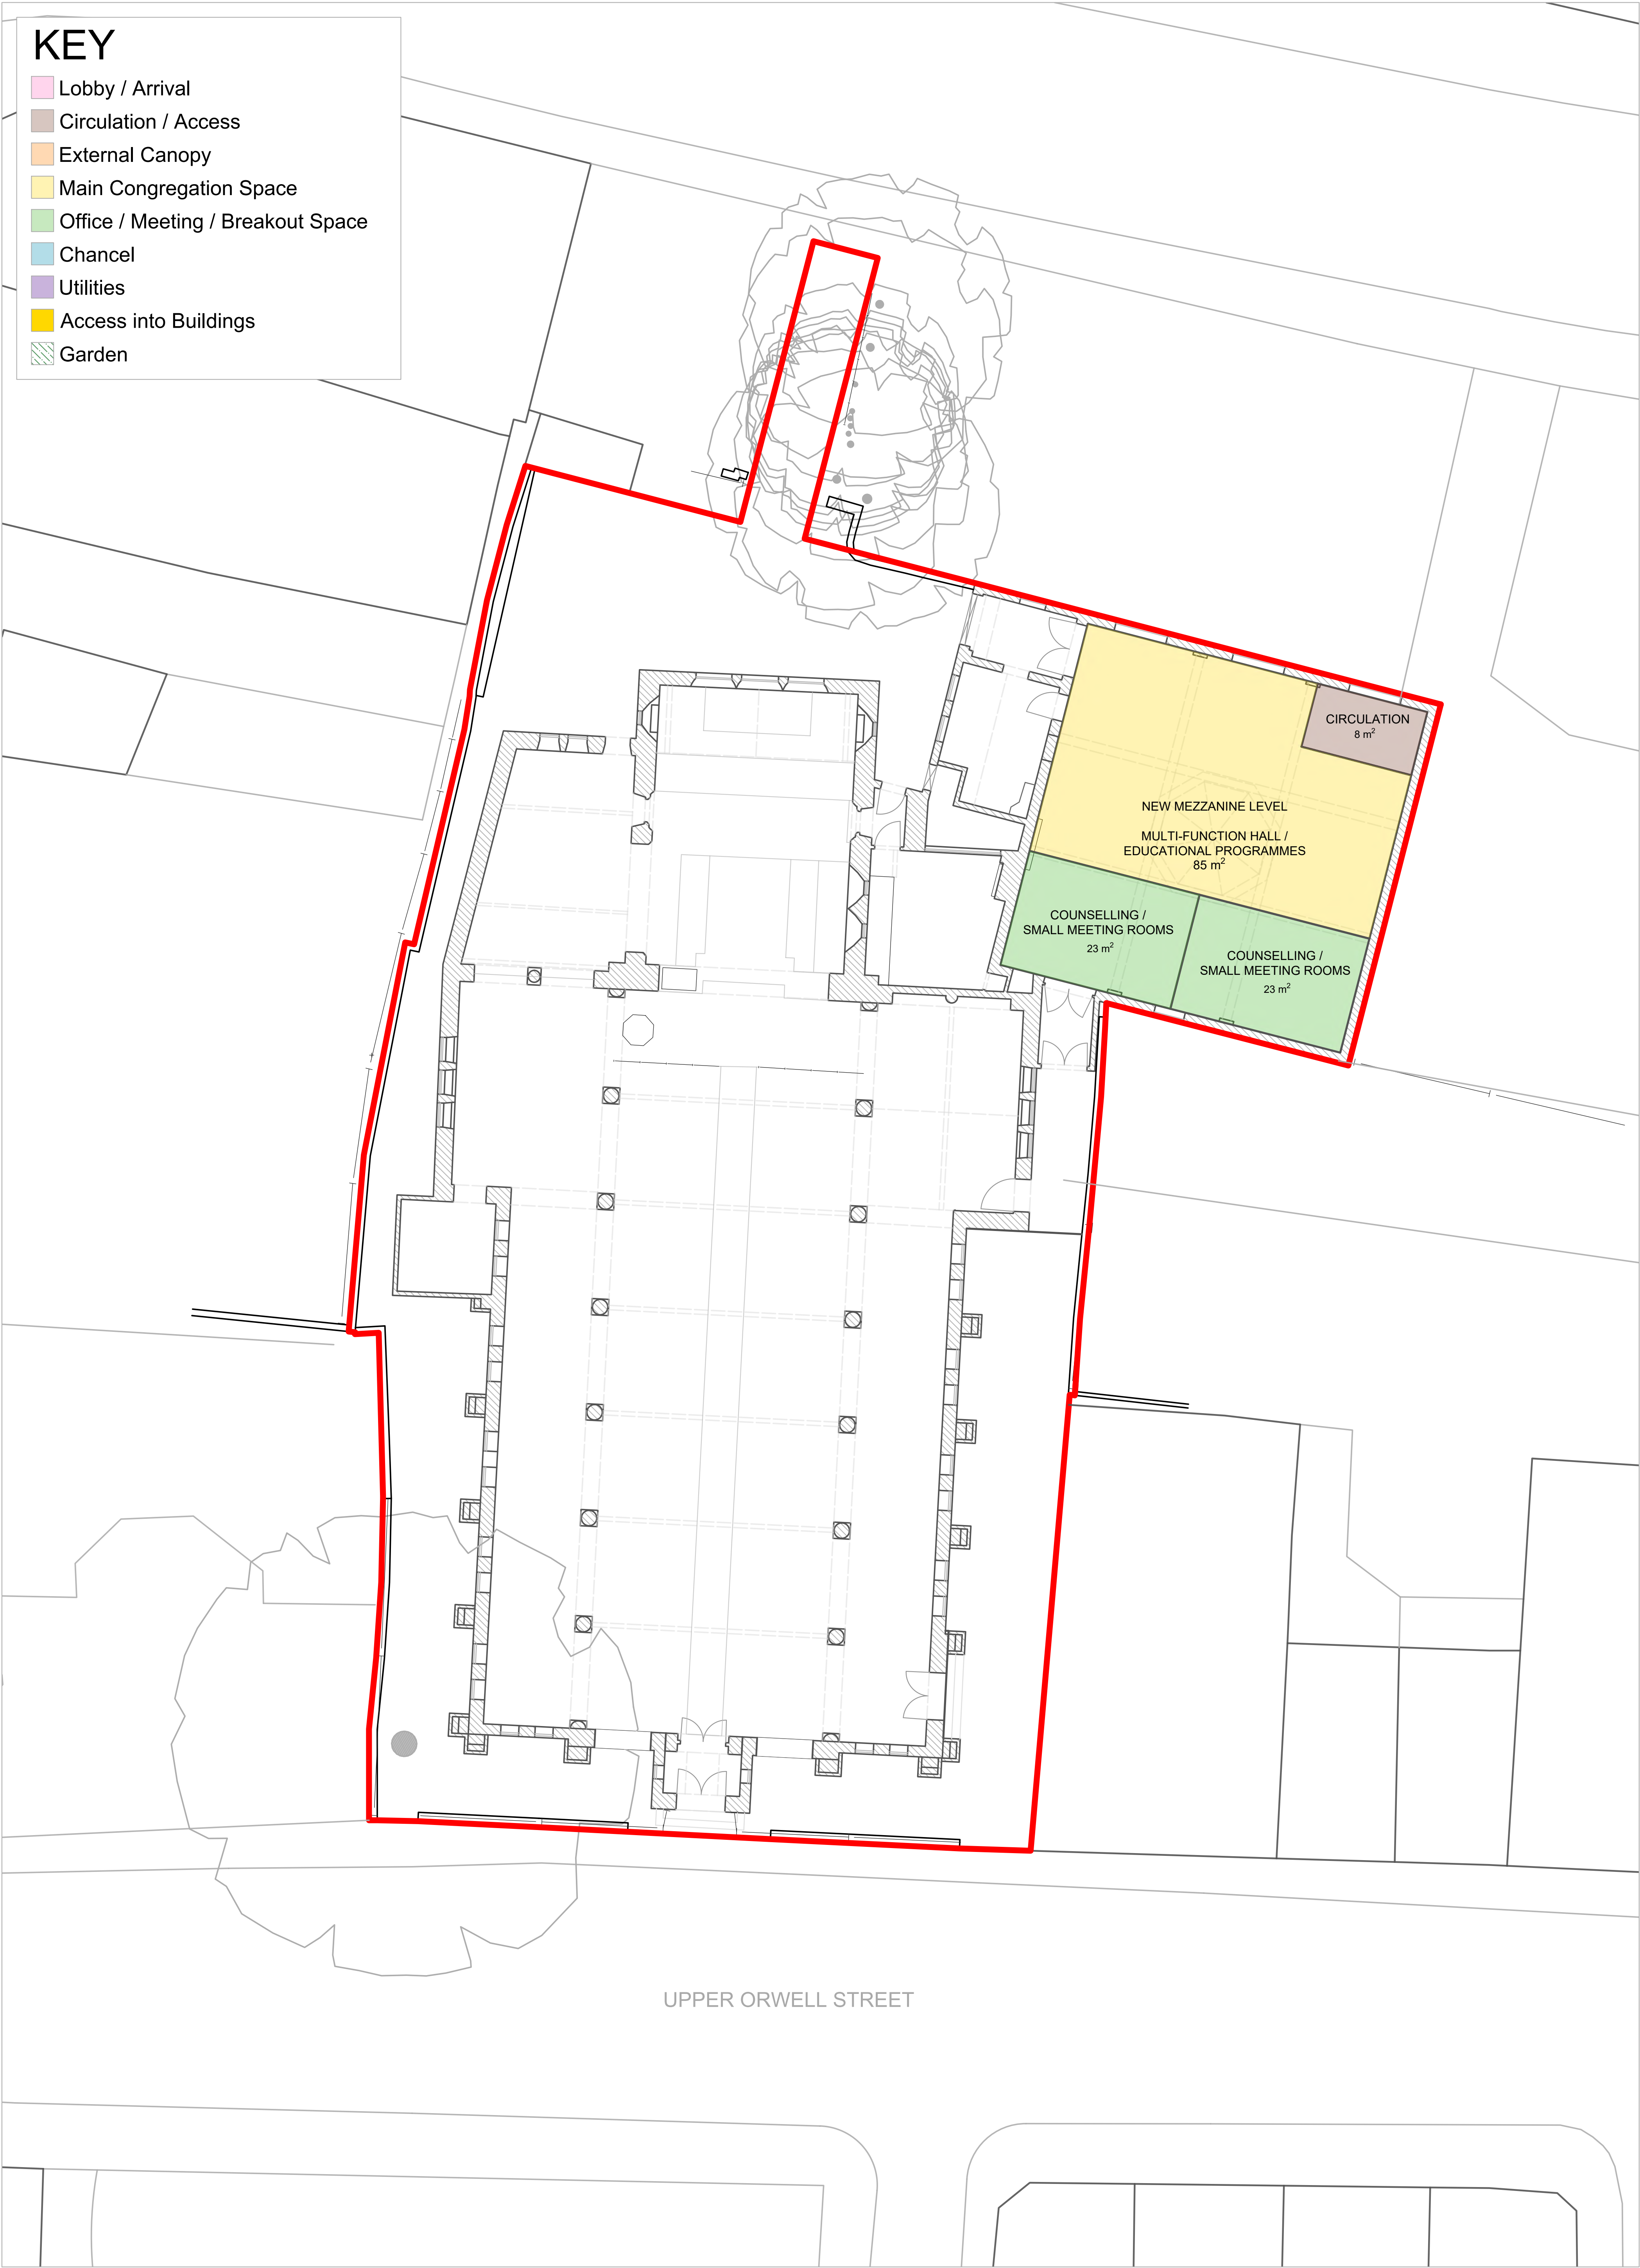

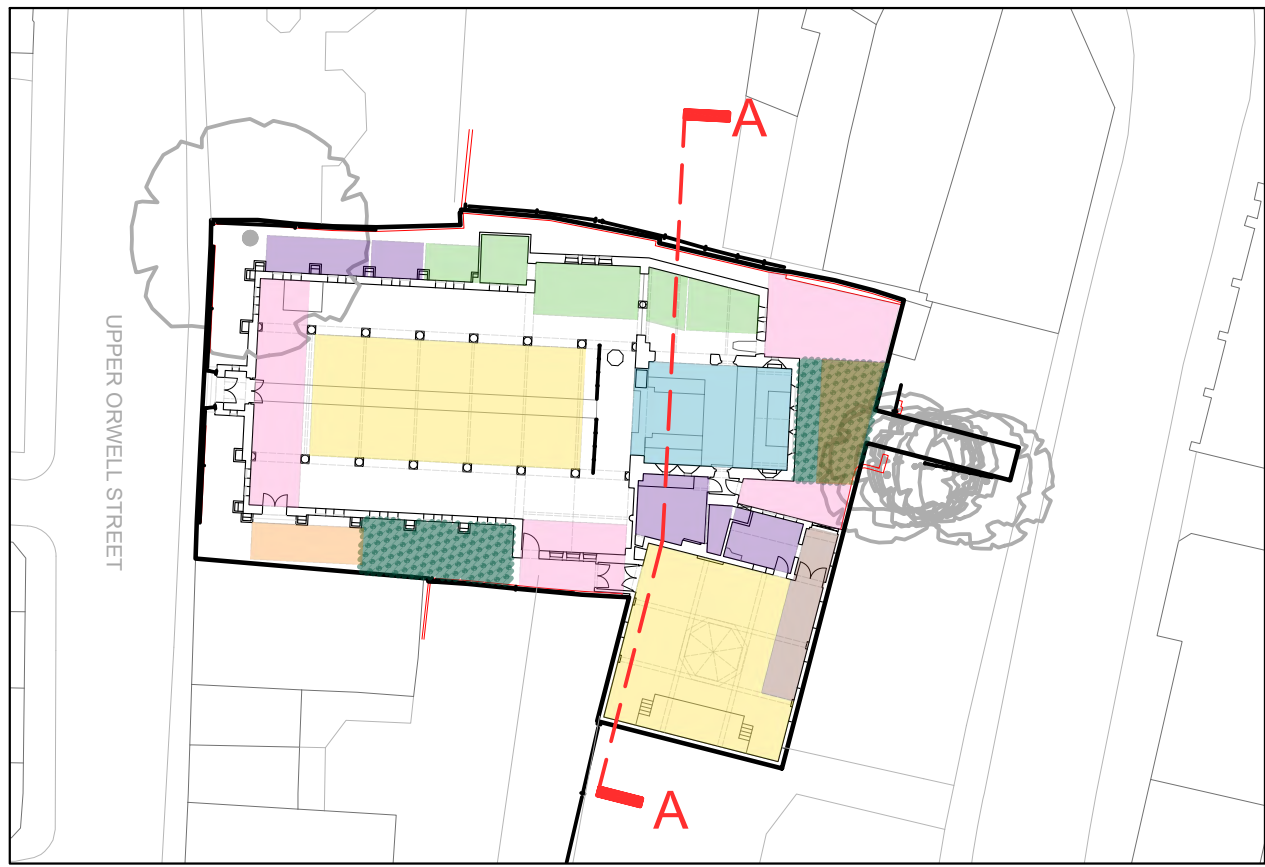

Key site plan
1:500

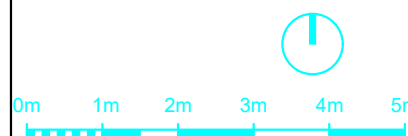

Status:	Workstage:
---	---
Date:	Issue Notes:
---	---


St Michael's Church, Ipswich

Client:
The Ark of the Lord


This drawing contains copyright material and confidential information belonging exclusively to Studio Gil Limited. Unauthorised use, disclosure, dissemination or duplication of any of the drawings contained herein may result in liability under applicable law. Studio Gil Limited will not be held responsible for claims of copyright infringement.

This drawing should not be used to construct any part of the proposed development. Studio Gil Limited will not be held responsible for any errors or omissions in the drawings or for any damage or loss resulting from the use of the drawings. The drawings are provided for information only and are not to be used for any other purpose. The drawings are provided on the basis that the client is responsible for obtaining all necessary permissions and approvals for the proposed development. 

Option 8 Section AA	
Drawn by: M	Checked by: JG
Date: 2023	Scale: 1:1000
Sheet number: 2103_XX_XX	Rev:

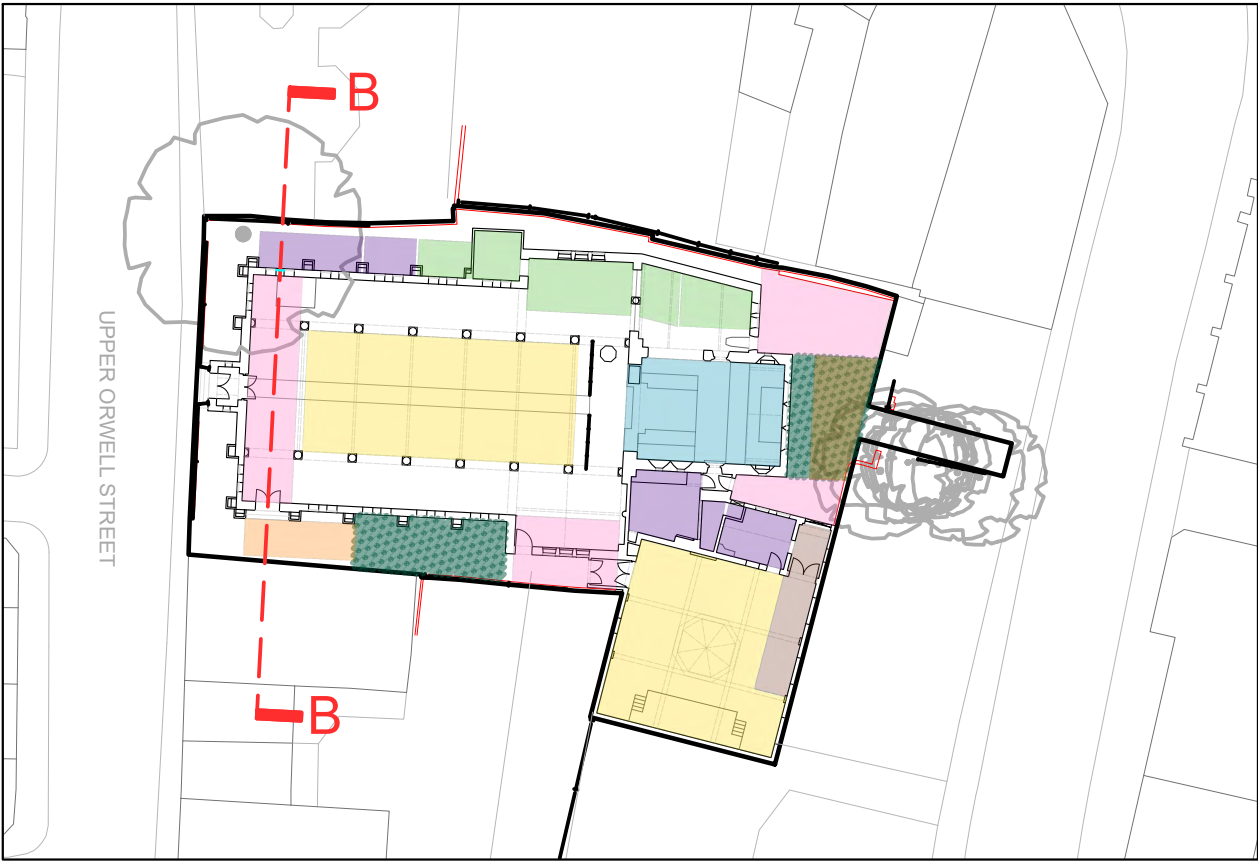

Key site plan
1:500

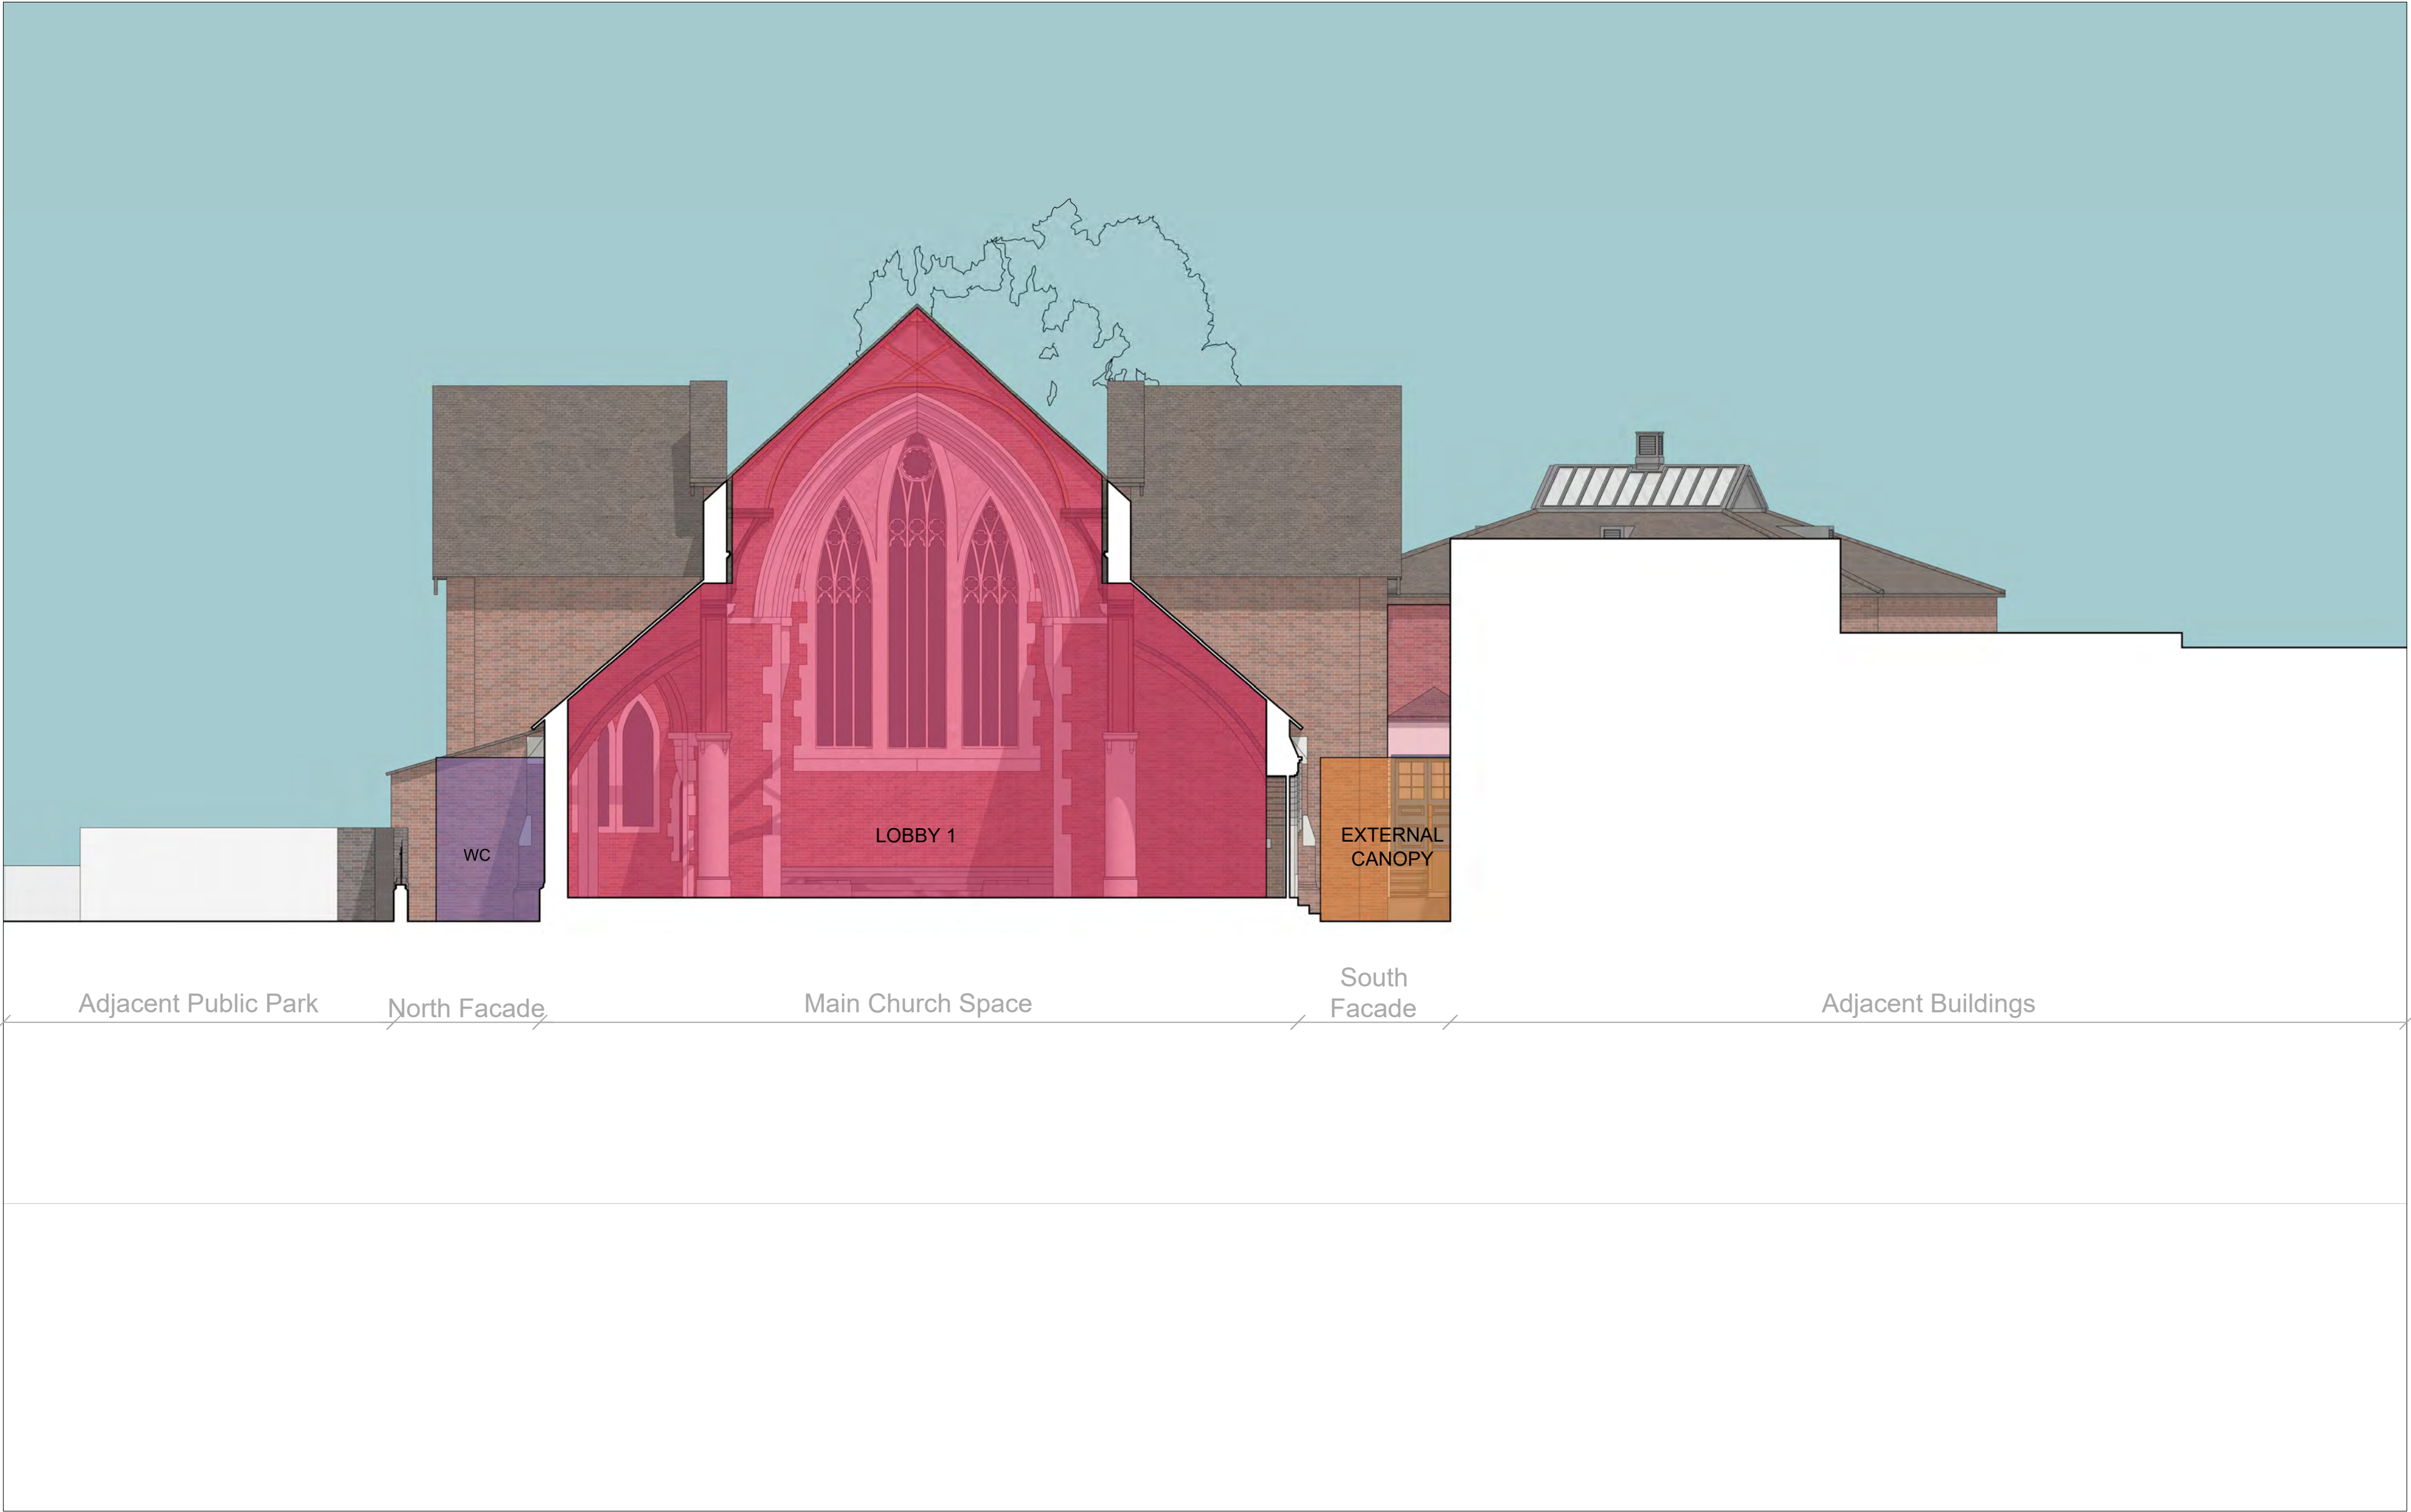

Drawn by:	Checked by:
MM	JG
Date:	Date:
2023	2023

St Michael's Church, Ipswich


Client
The Ark of the Lord

This drawing contains copyright material and confidential information belonging exclusively to Studio Gil Limited. Unauthorised use, disclosure, dissemination or duplication of any of the drawings contained herein may result in liability under applicable law. Studio Gil Limited will not be held responsible for any loss or damage caused by the use of this drawing.


This drawing should not be used to obtain quotes for the proposed or existing. Do not rely on this drawing. All dimensions to be checked on the site by the contractor and any discrepancies to be reported immediately to the architect. To be used in conjunction with structural calculations and other structural information.

Drawn by:	Checked by:
MM	JG
Date:	Date:
2023	2023


Sheet number: 2103_XX_XX

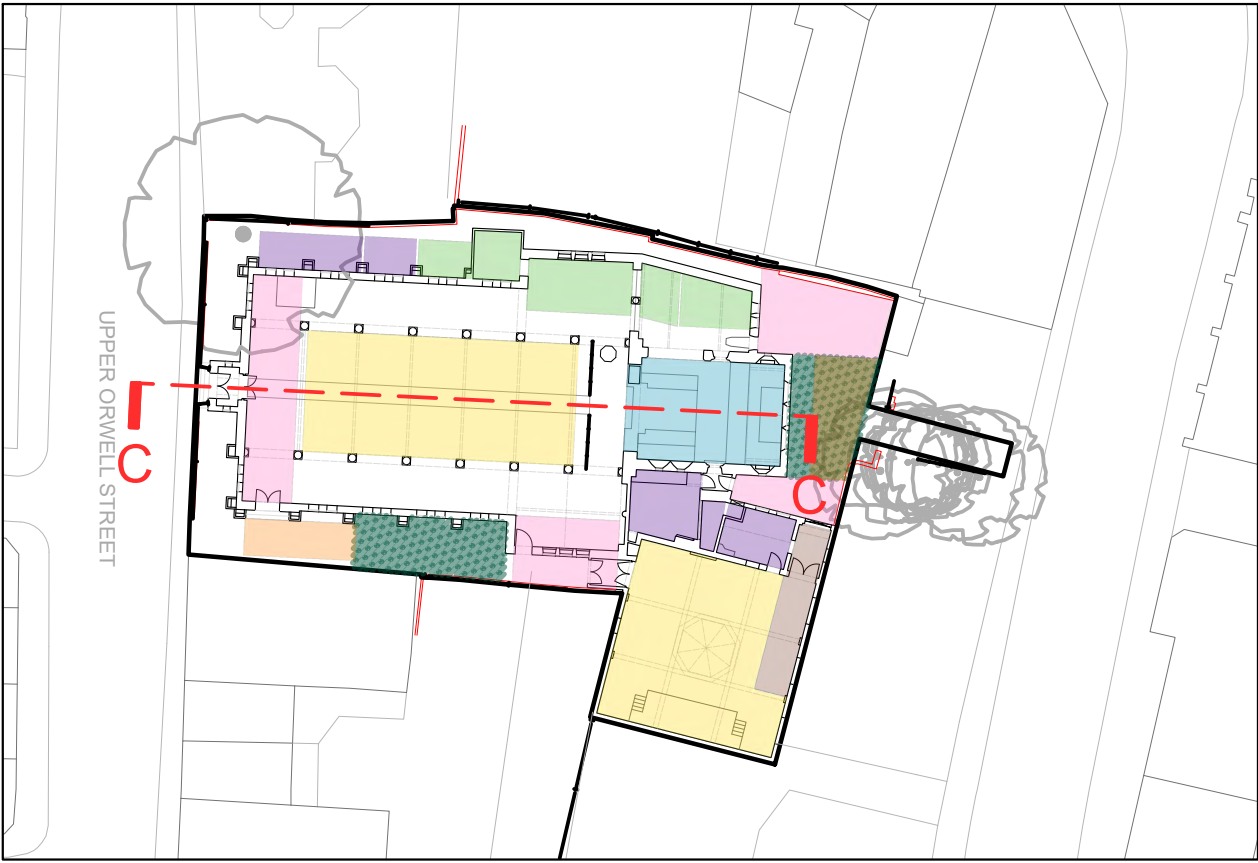

Key site plan
1:500

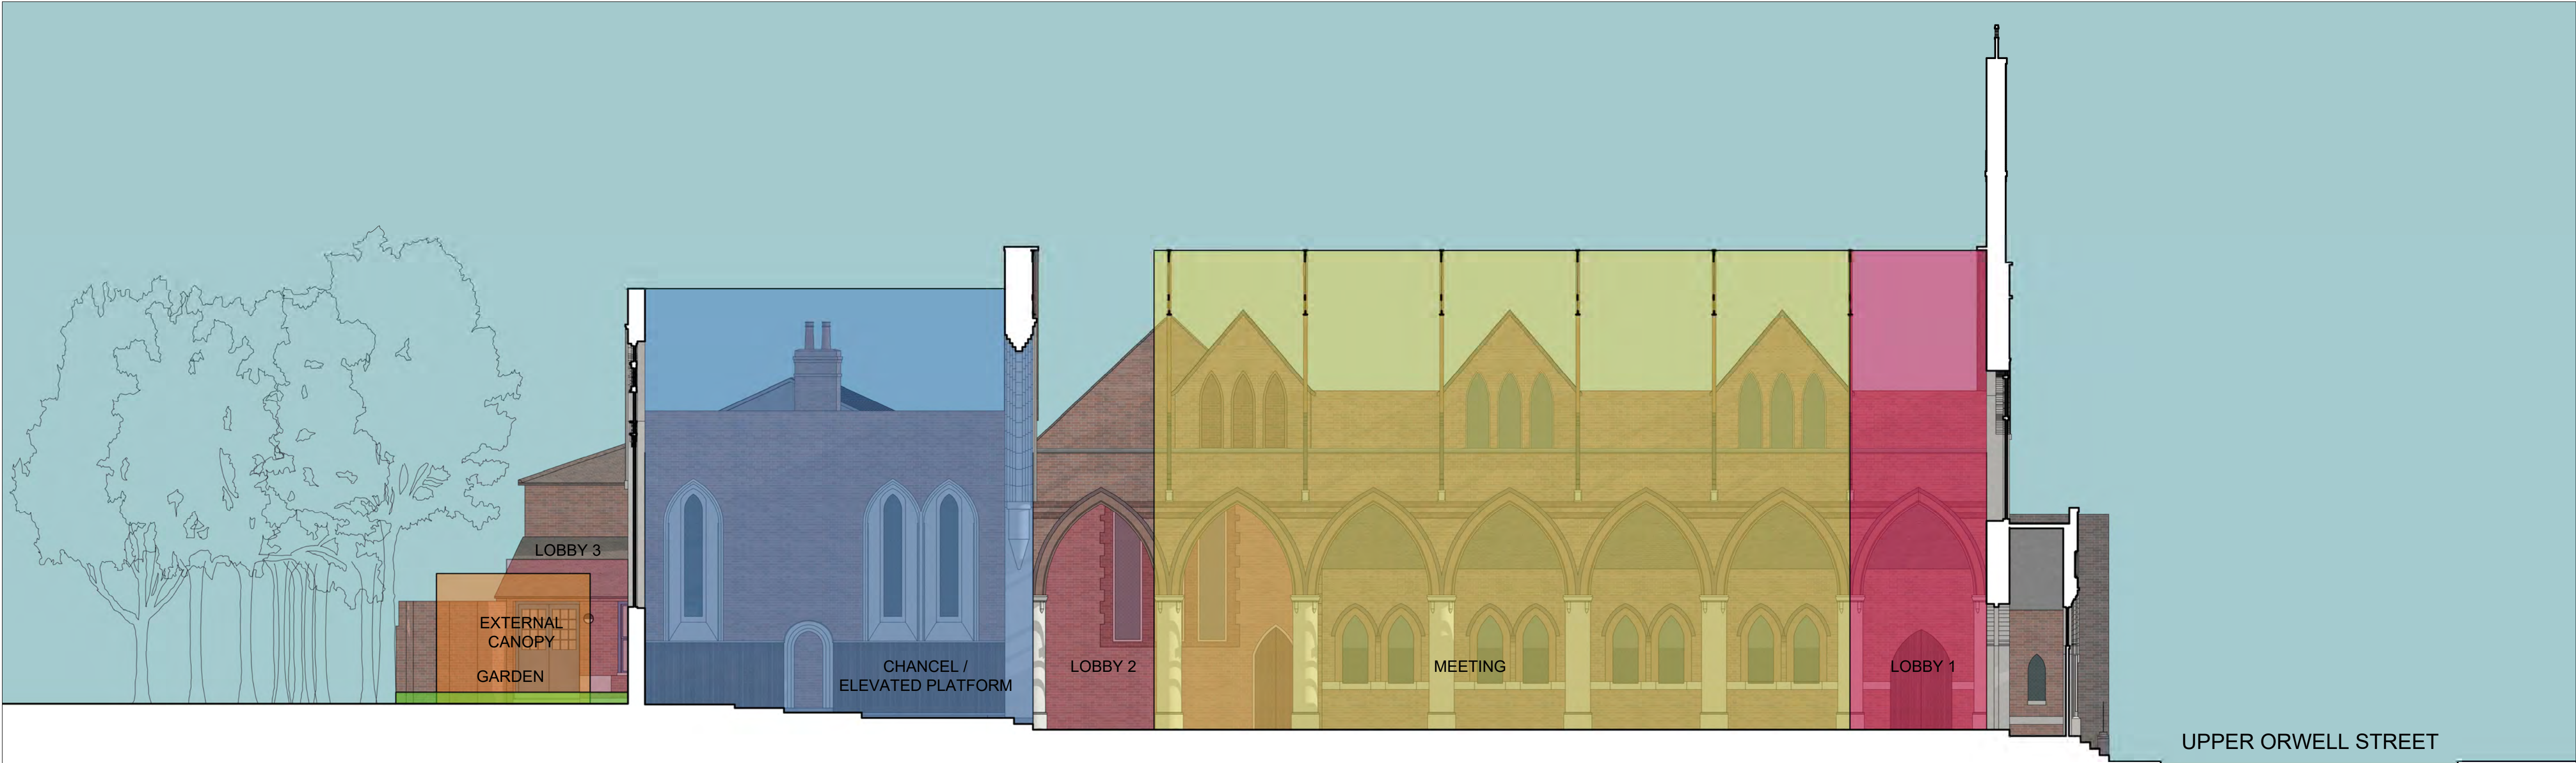

East Facade Chancel Main Church Space Entrance

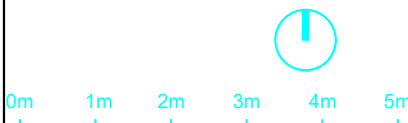

Drawn by:	Checked by:
Date:	Scale:
Sheet number:	Rev:

St Michael's Church, Ipswich

Client: The Ark of the Lord

This drawing contains copyright material and confidential information belonging exclusively to Studio Gil Limited. Unauthorised use, disclosure, dissemination or duplication of any part of this document without the prior written consent of Studio Gil Limited is strictly prohibited. All drawings are the property of Studio Gil Limited and shall remain the property of Studio Gil Limited. This drawing should not be used to construct any part of the proposed development. It is the responsibility of the client to ensure that the drawing is used for the intended purpose and that any necessary changes are made to the drawing before construction begins. The client is responsible for ensuring that the drawing is used for the intended purpose and that any necessary changes are made to the drawing before construction begins. The client is responsible for ensuring that the drawing is used for the intended purpose and that any necessary changes are made to the drawing before construction begins.

Option 4
Section CC

Drawn by:	Checked by:
Date:	Scale:
Sheet number:	Rev:

2103_XX_XX