

ST MICHAELS, IPSWICH


Options Summary

28/07/23

ST MICHAEL'S, IPSWICH

OPTION 01

- Maintaining the existing building footprint.
- No mezzanines proposed

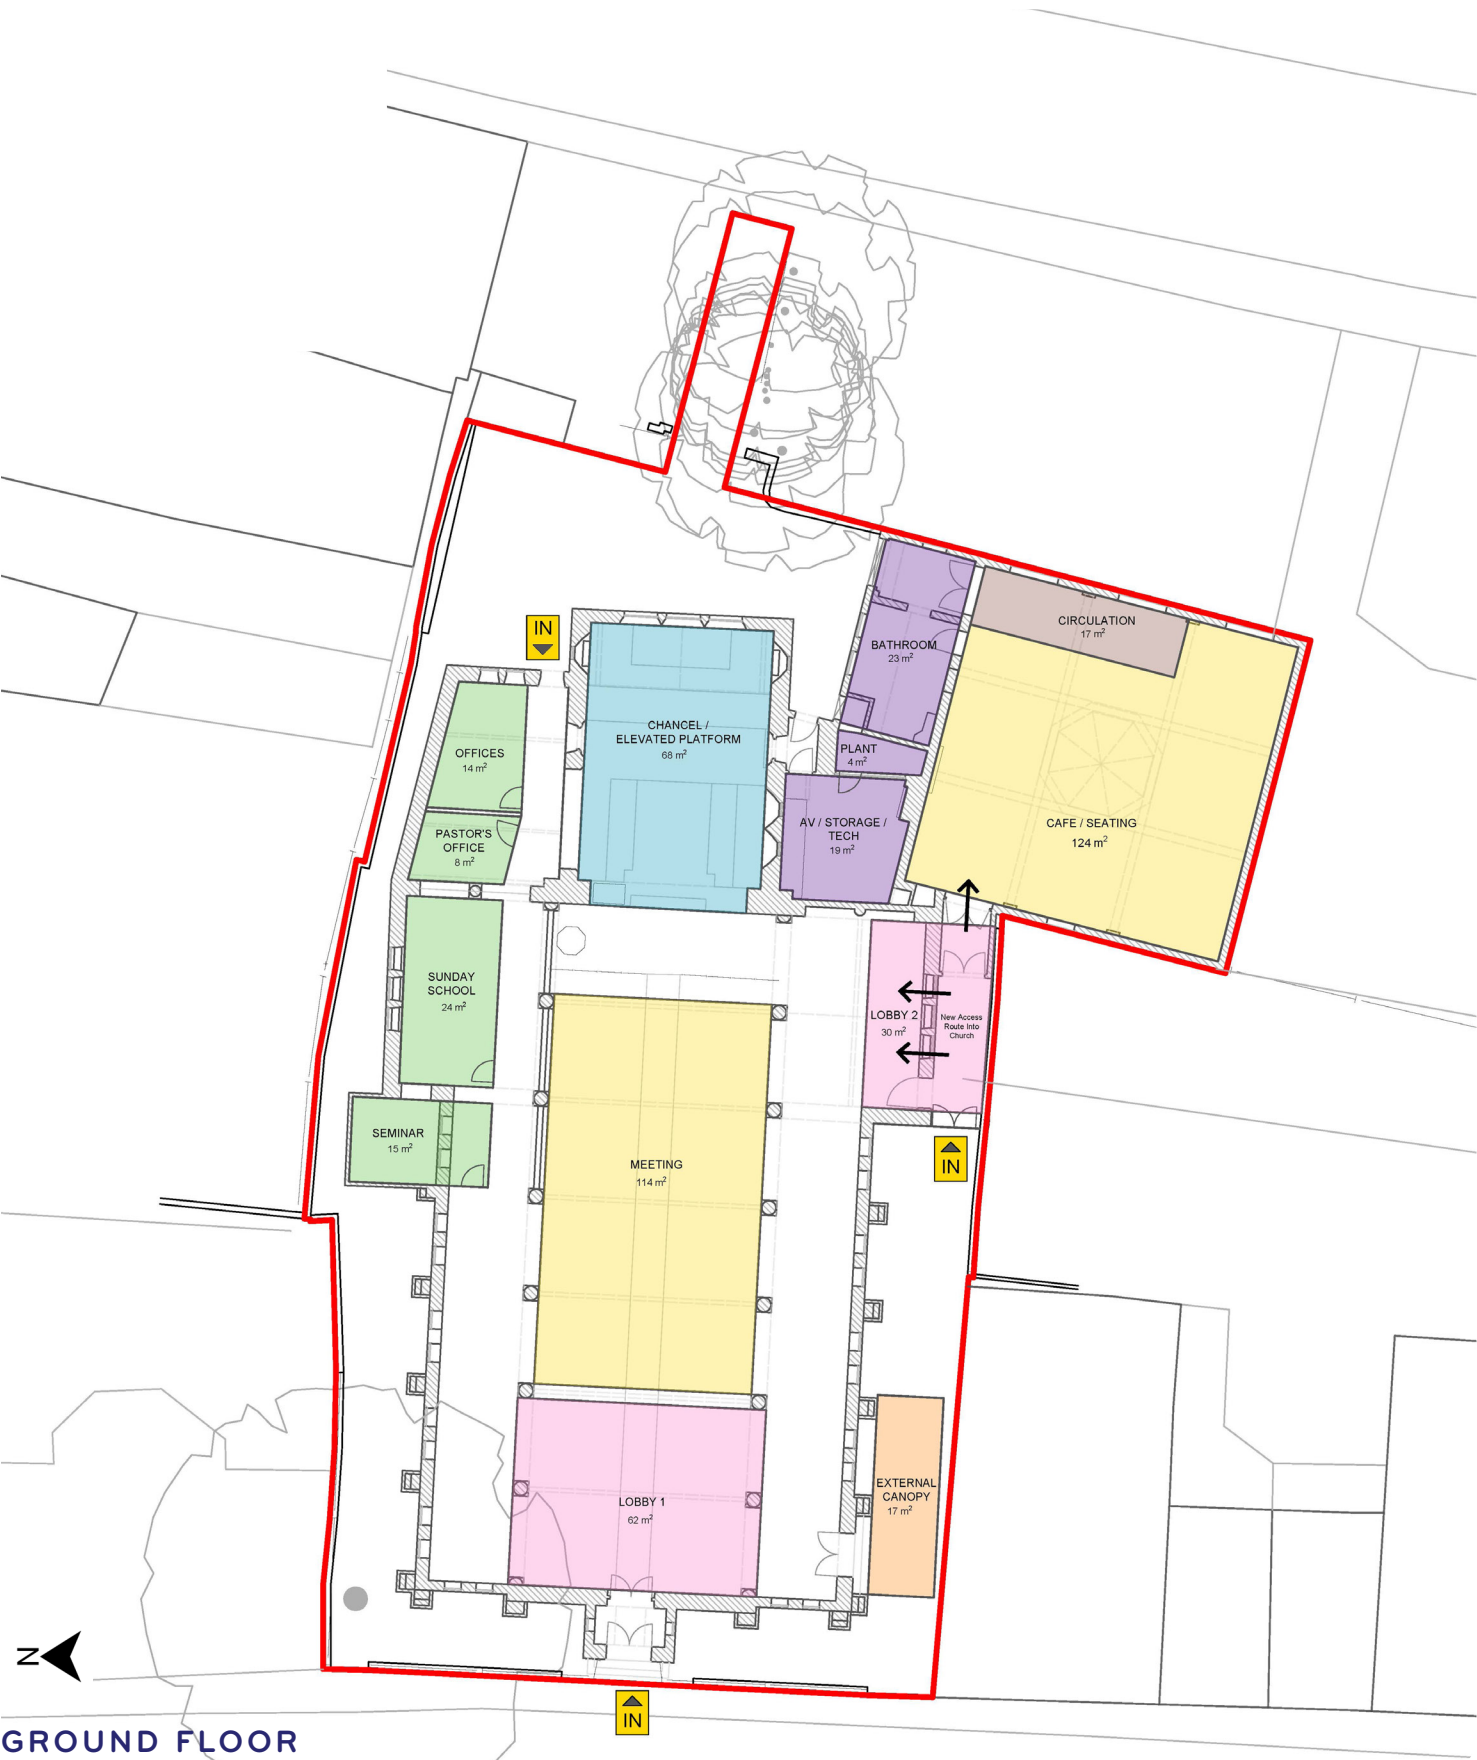


GROUND FLOOR


ST MICHAEL'S, IPSWICH

OPTION 02

- Maintaining the existing building footprint.
- 2 new mezzanines proposed
 - In the adjoining hall extension = create a multifunction space
 - In the main church nave = overflow seating and offices. Lift/circulation on one side of lobby

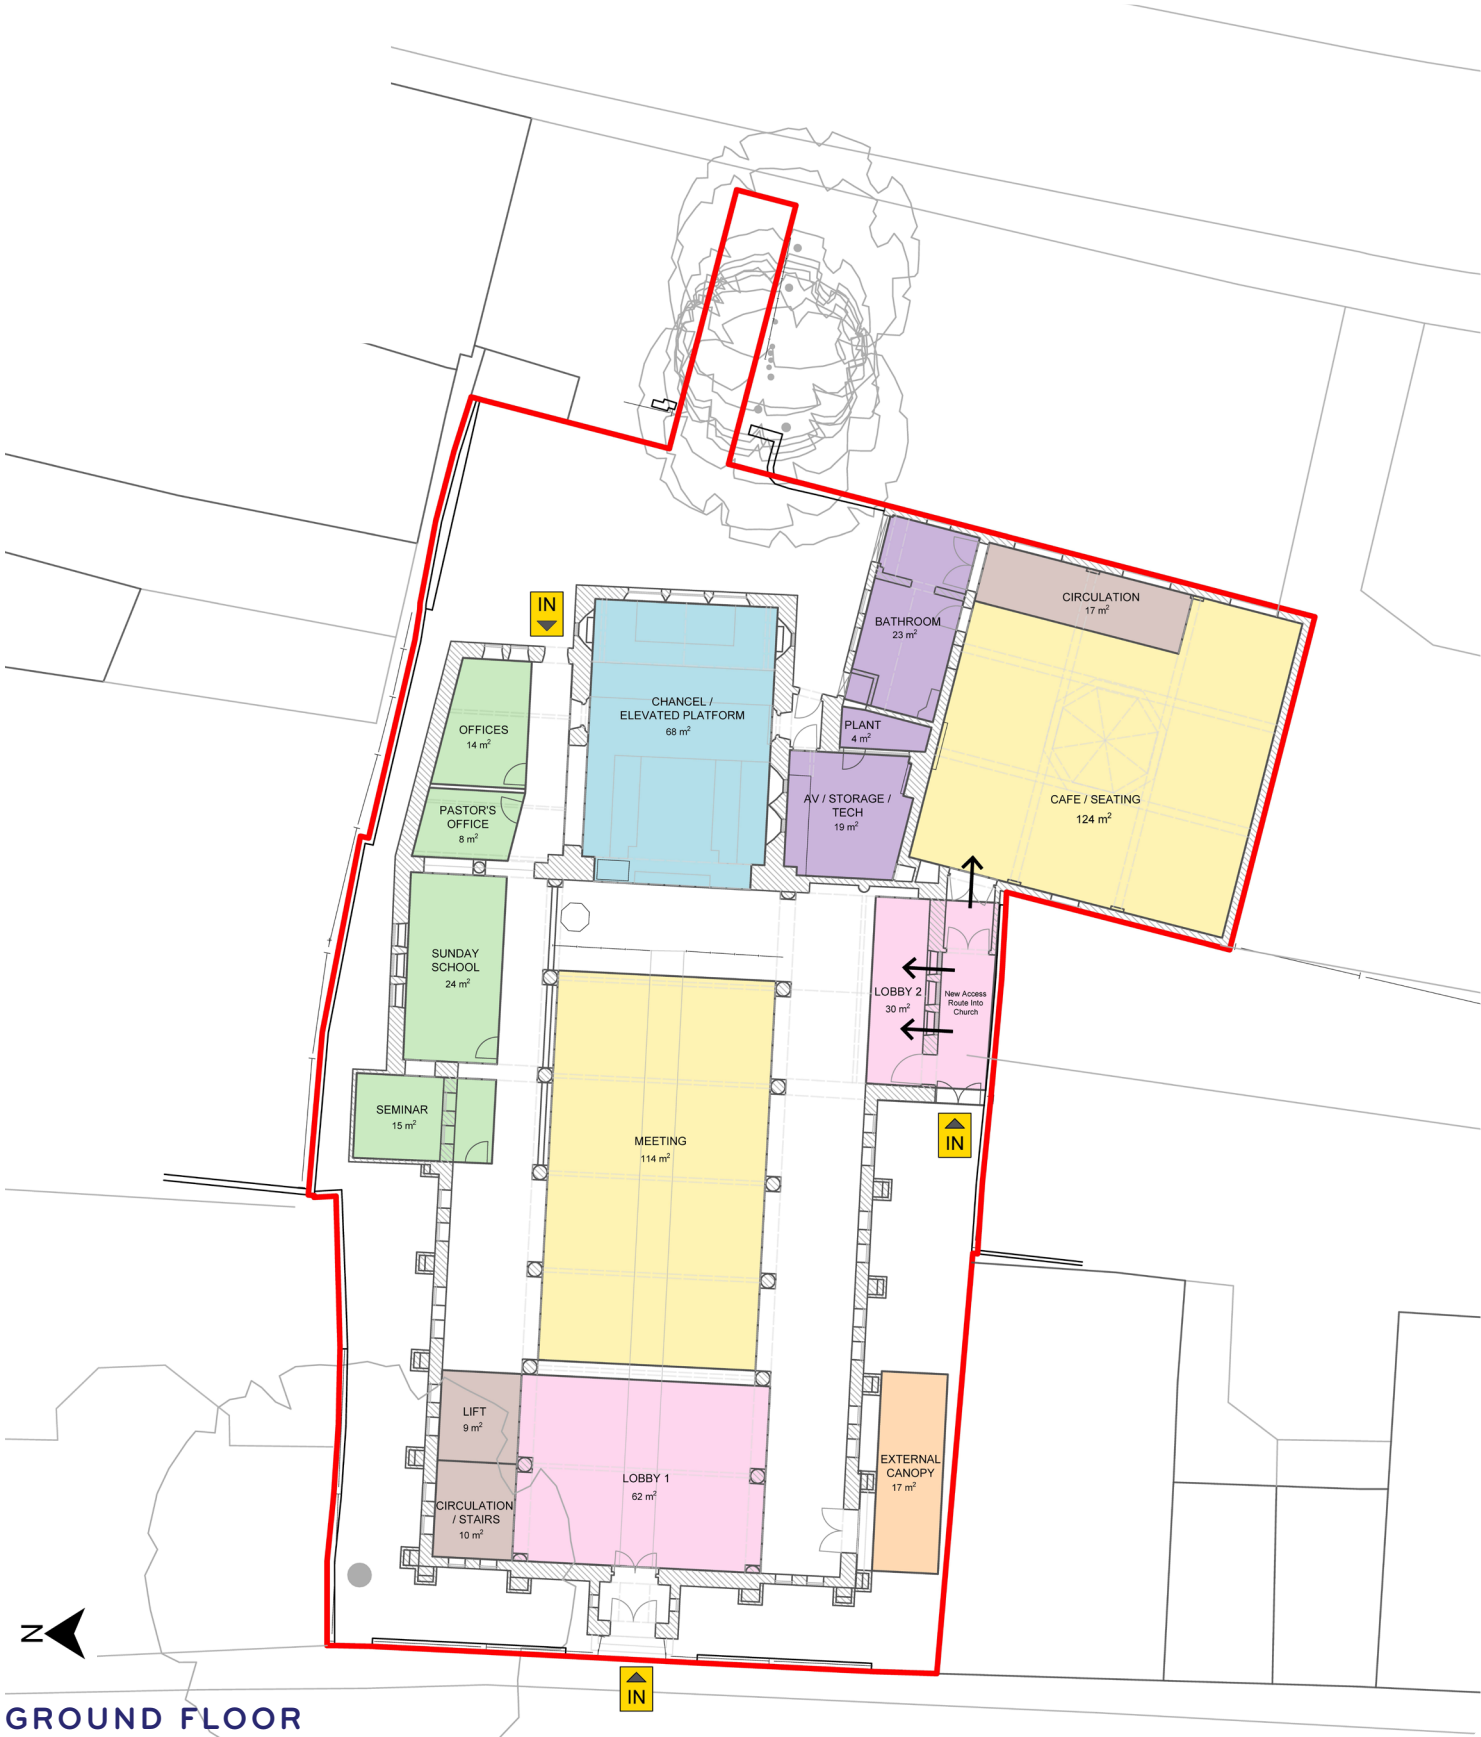

GROUND FLOOR

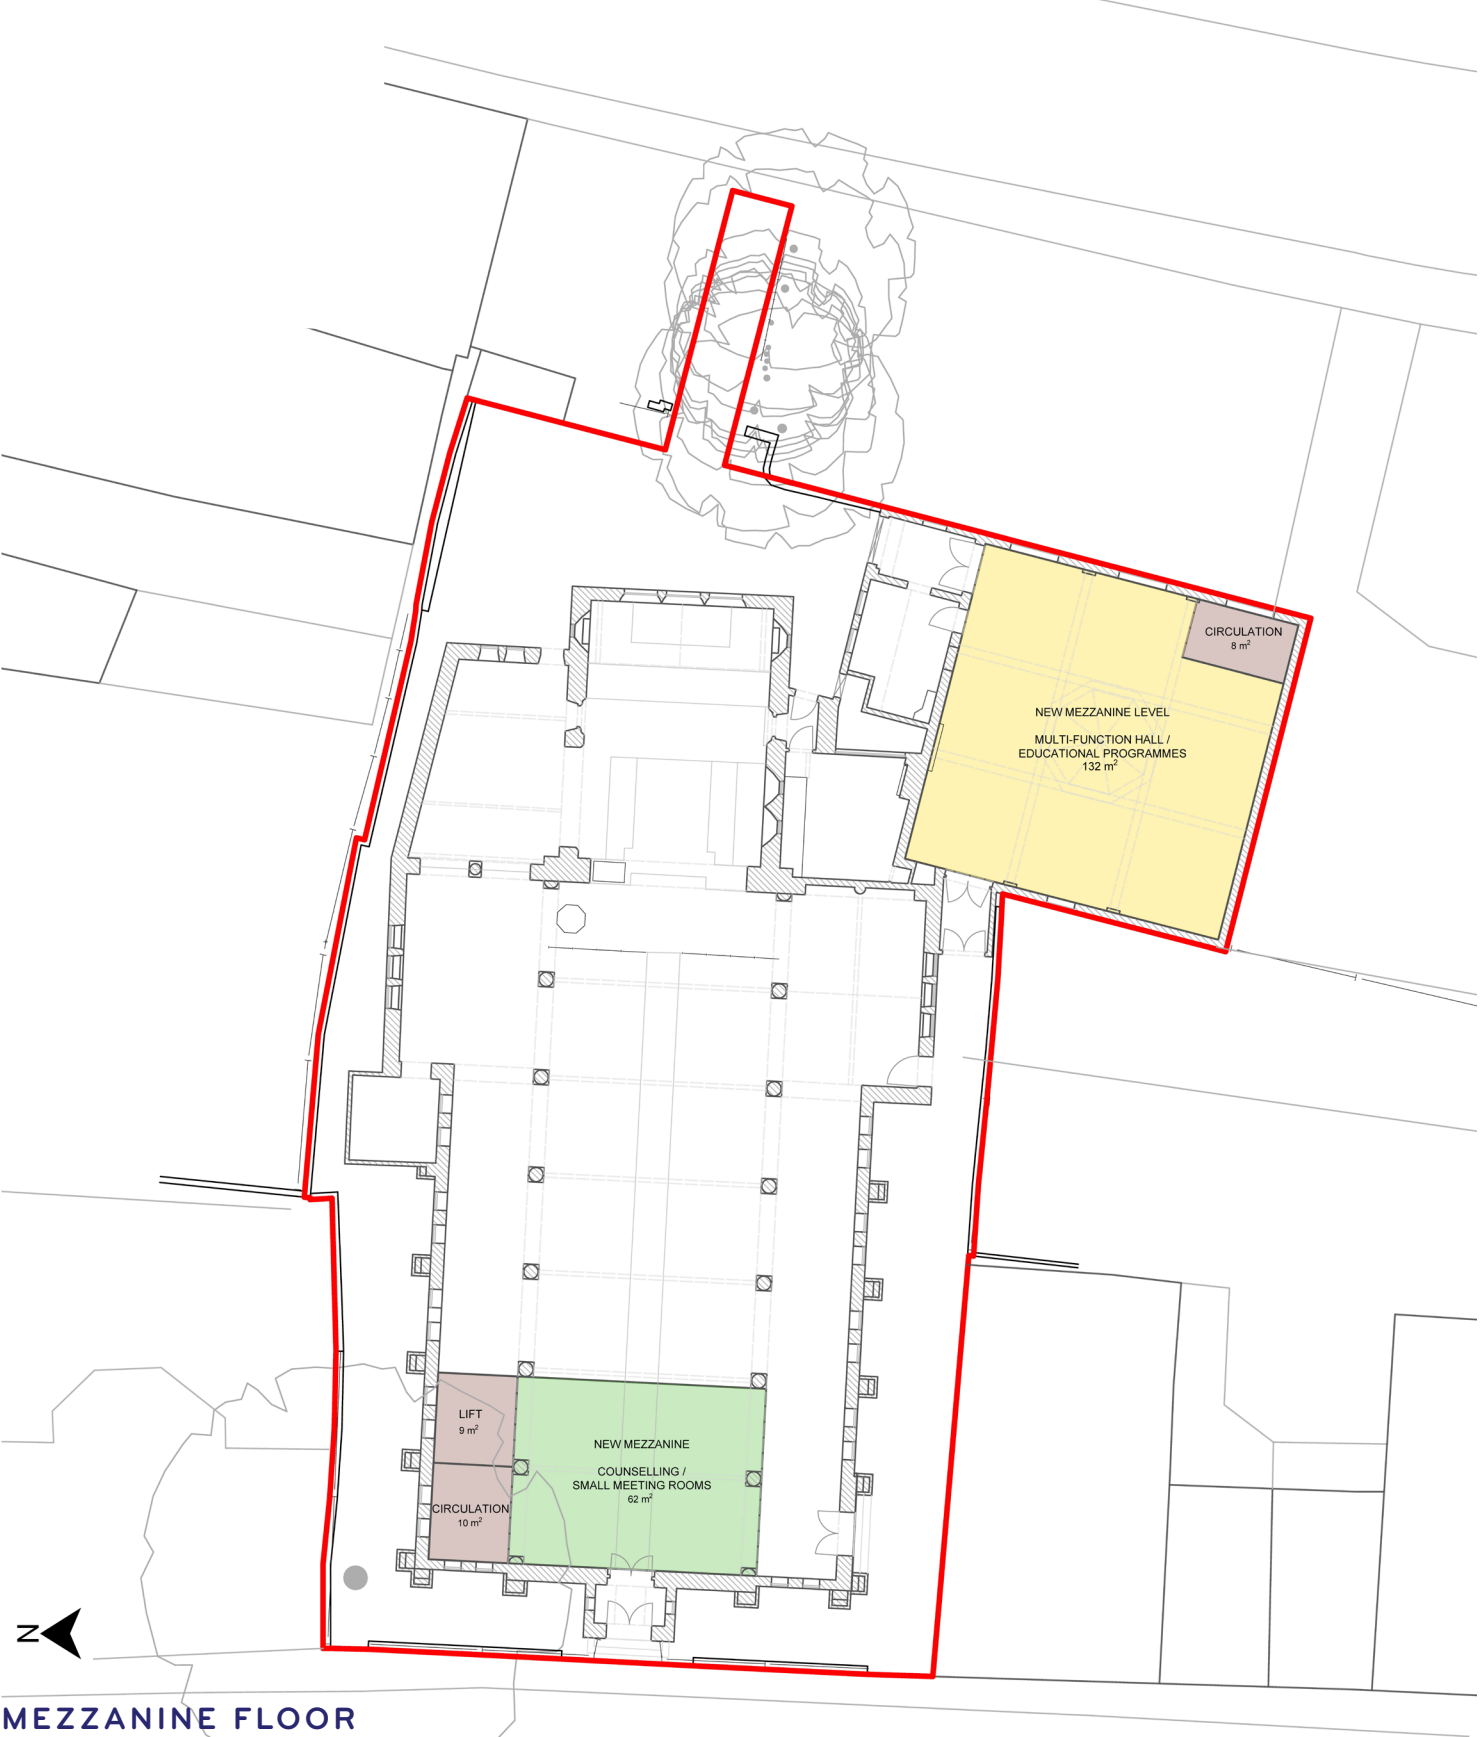


MEZZANINE FLOOR


ST MICHAEL'S, IPSWICH

OPTION 03

- 2 new build extensions proposed (North and East elevations)
 - North: Small rooms for offices / storage / WC
 - East: 2 additional welcoming lobbies + external canopy
- 2 new mezzanines proposed
 - In the adjoining hall extension = 1 Multifunction space + 2 smaller meeting rooms
 - In the main church nave = overflow seating / offices. Lift/circulation either side of lobby

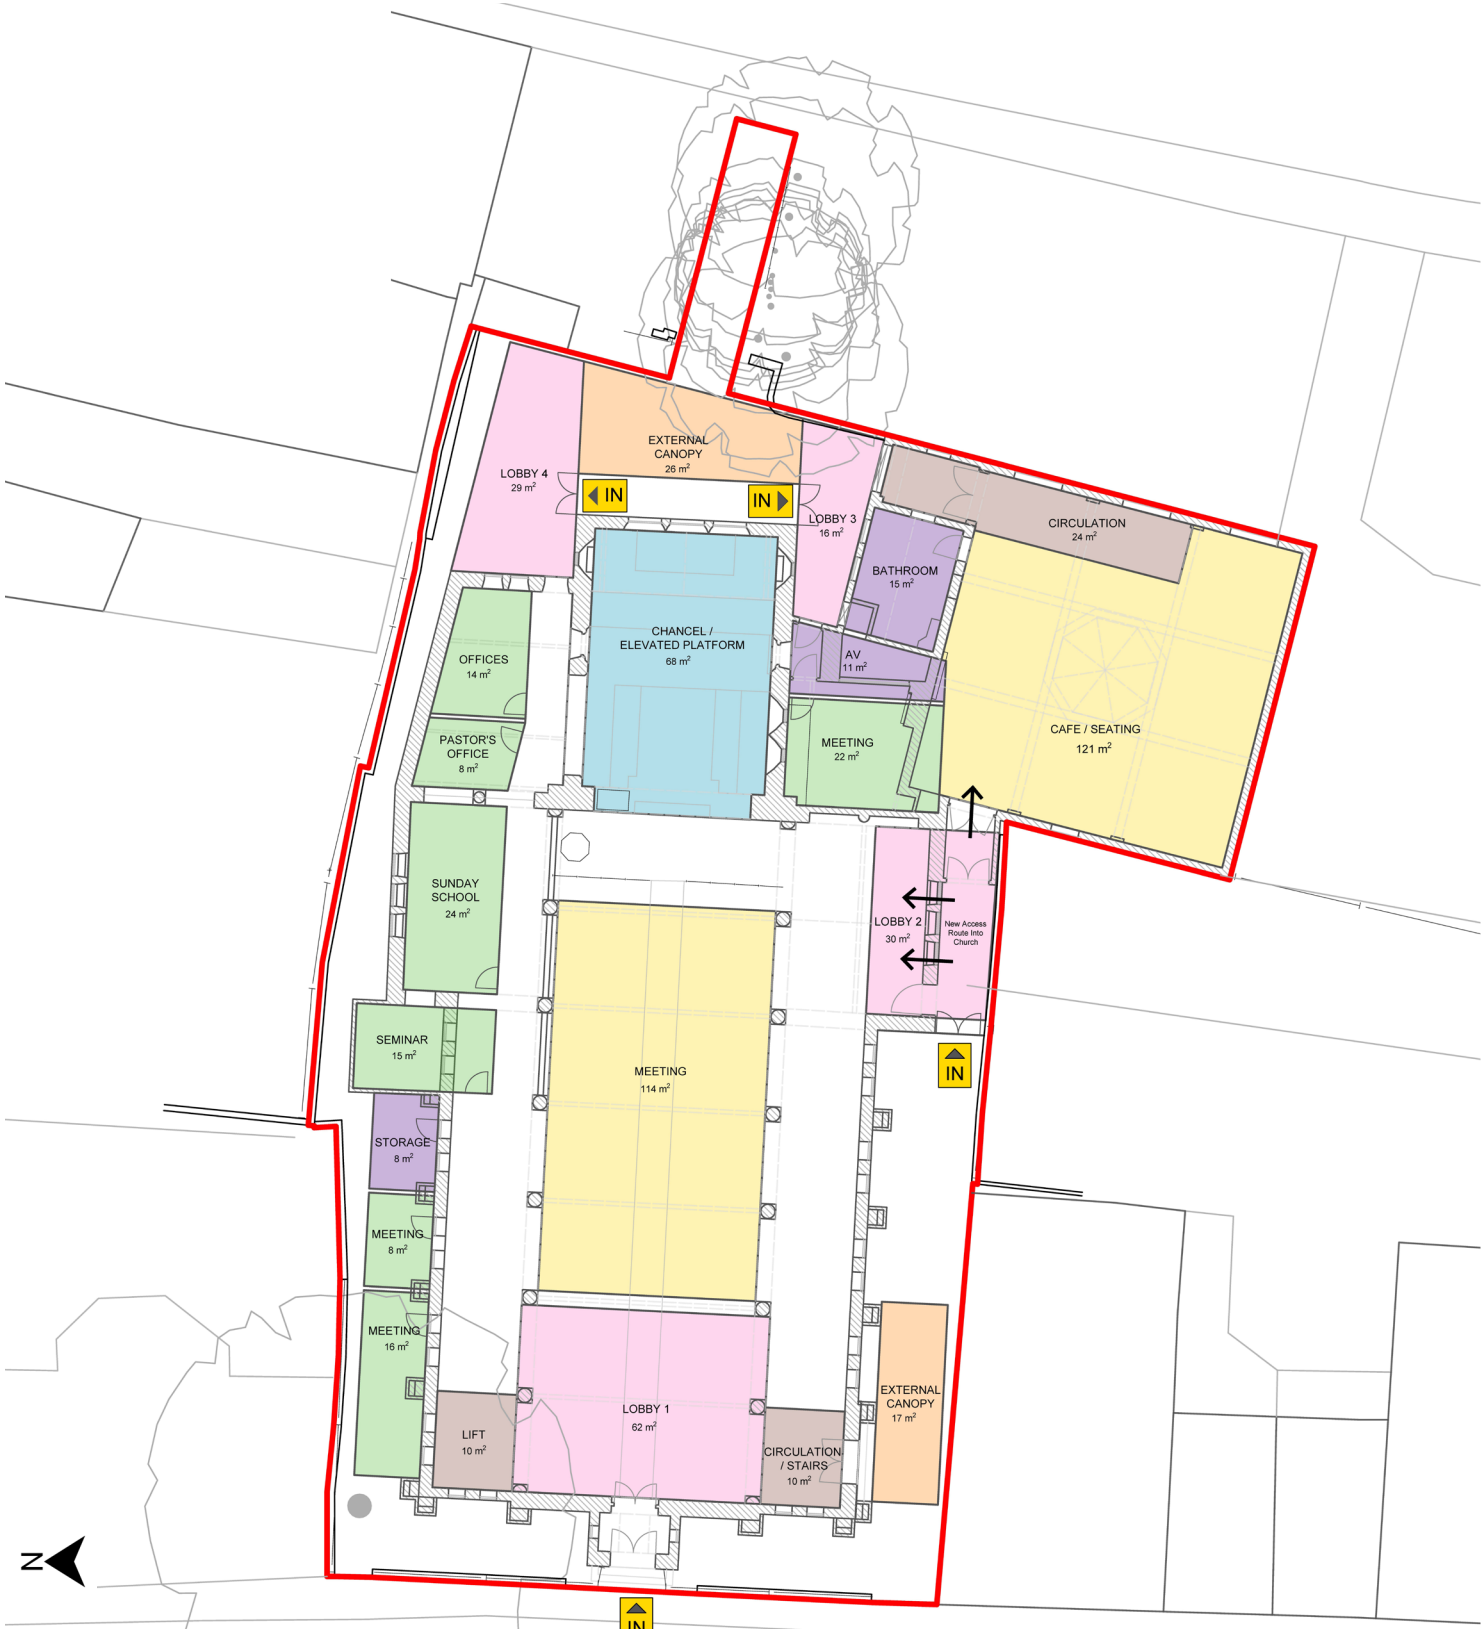

GROUND FLOOR

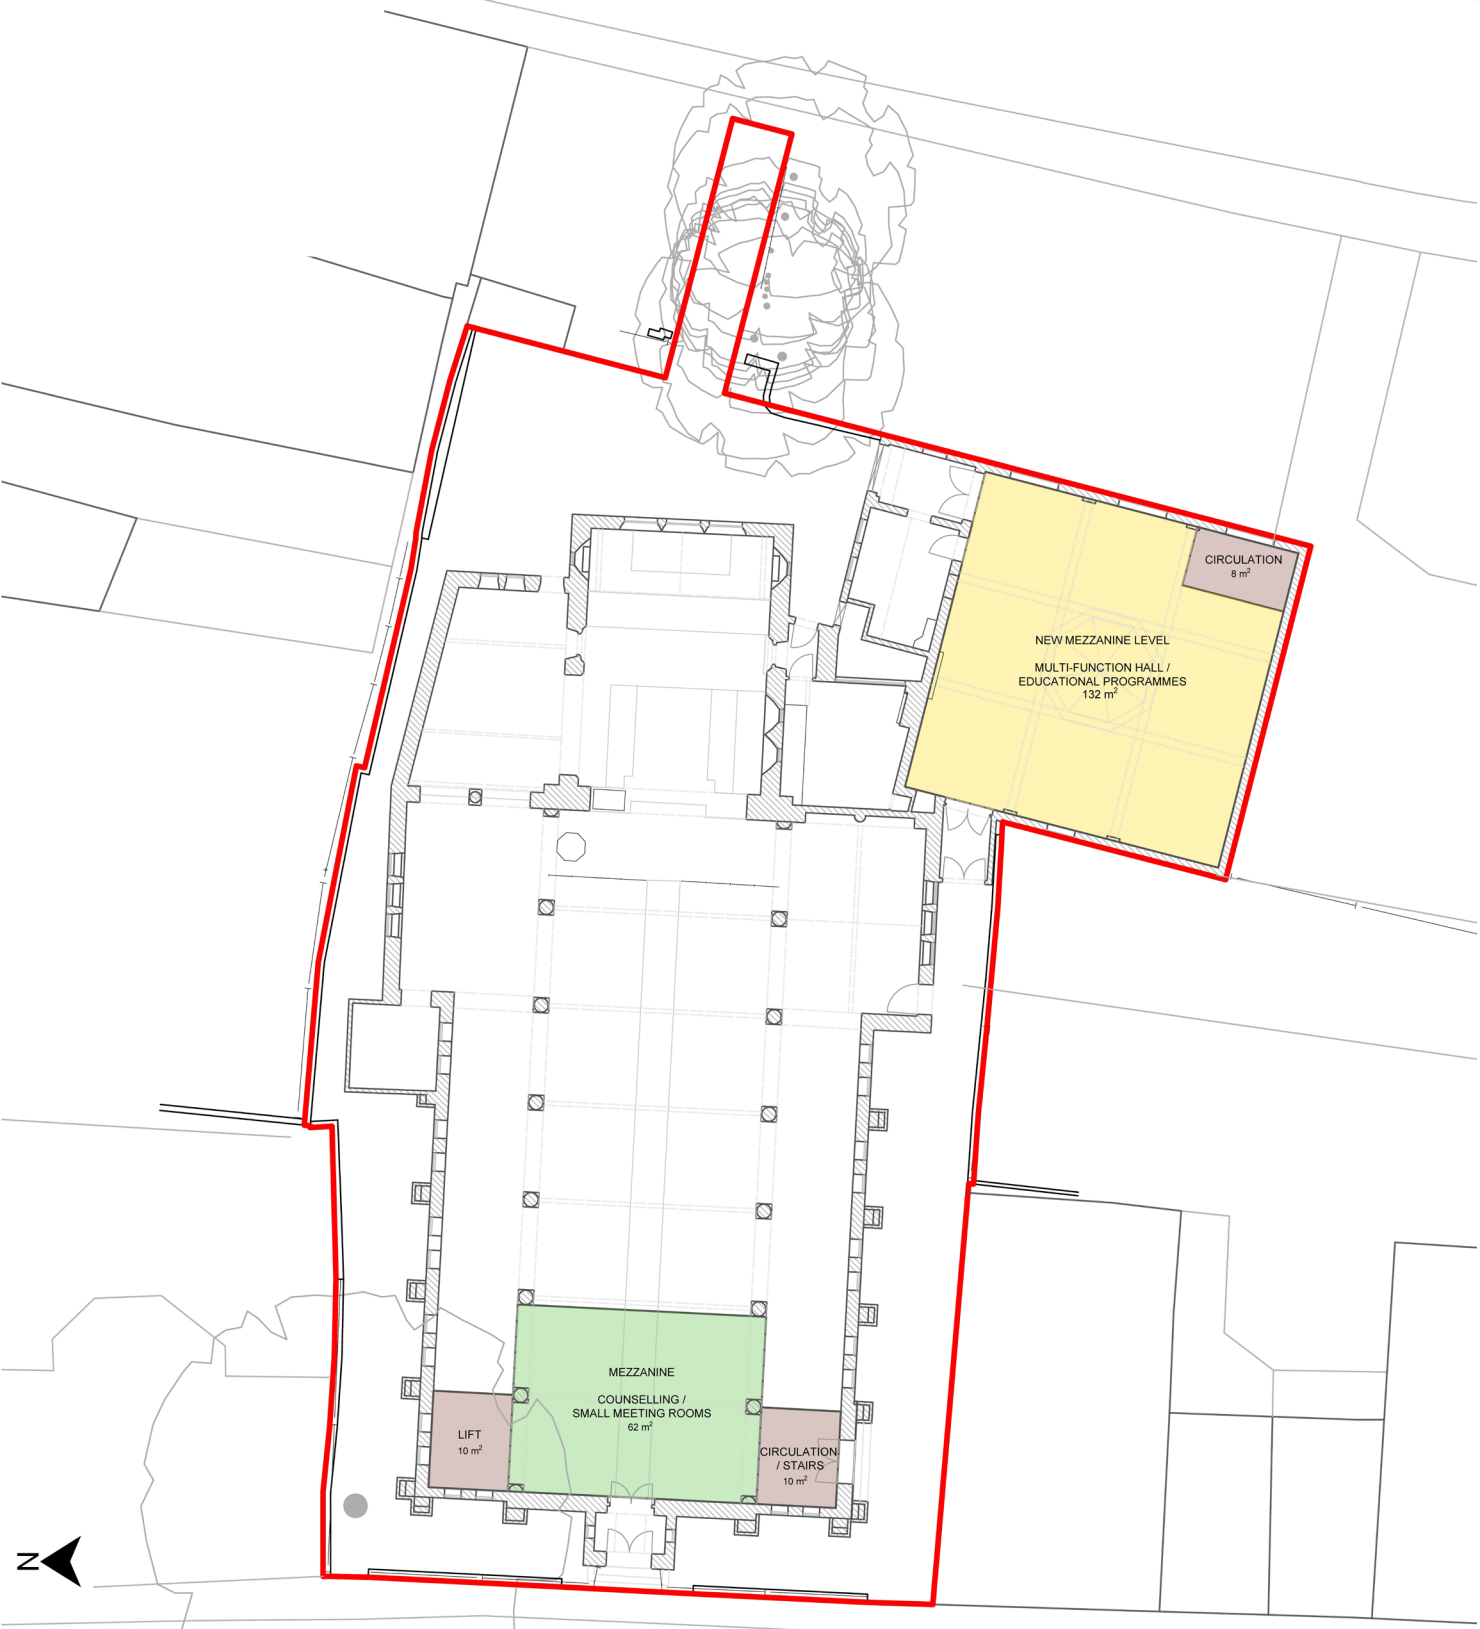


MEZZANINE FLOOR


ST MICHAEL'S, IPSWICH

OPTION 04

- 2 new build extensions proposed (North and East elevations) - extends out to site boundary
 - North: Small rooms for offices / storage / WC
 - East: 2 additional welcoming lobbies + external canopy
- 2 new mezzanines proposed
 - In the adjoining hall extension = 1 Multifunction space + 2 smaller meeting rooms
 - In the main church nave = overflow seating / offices. Lift/circulation either side of lobby

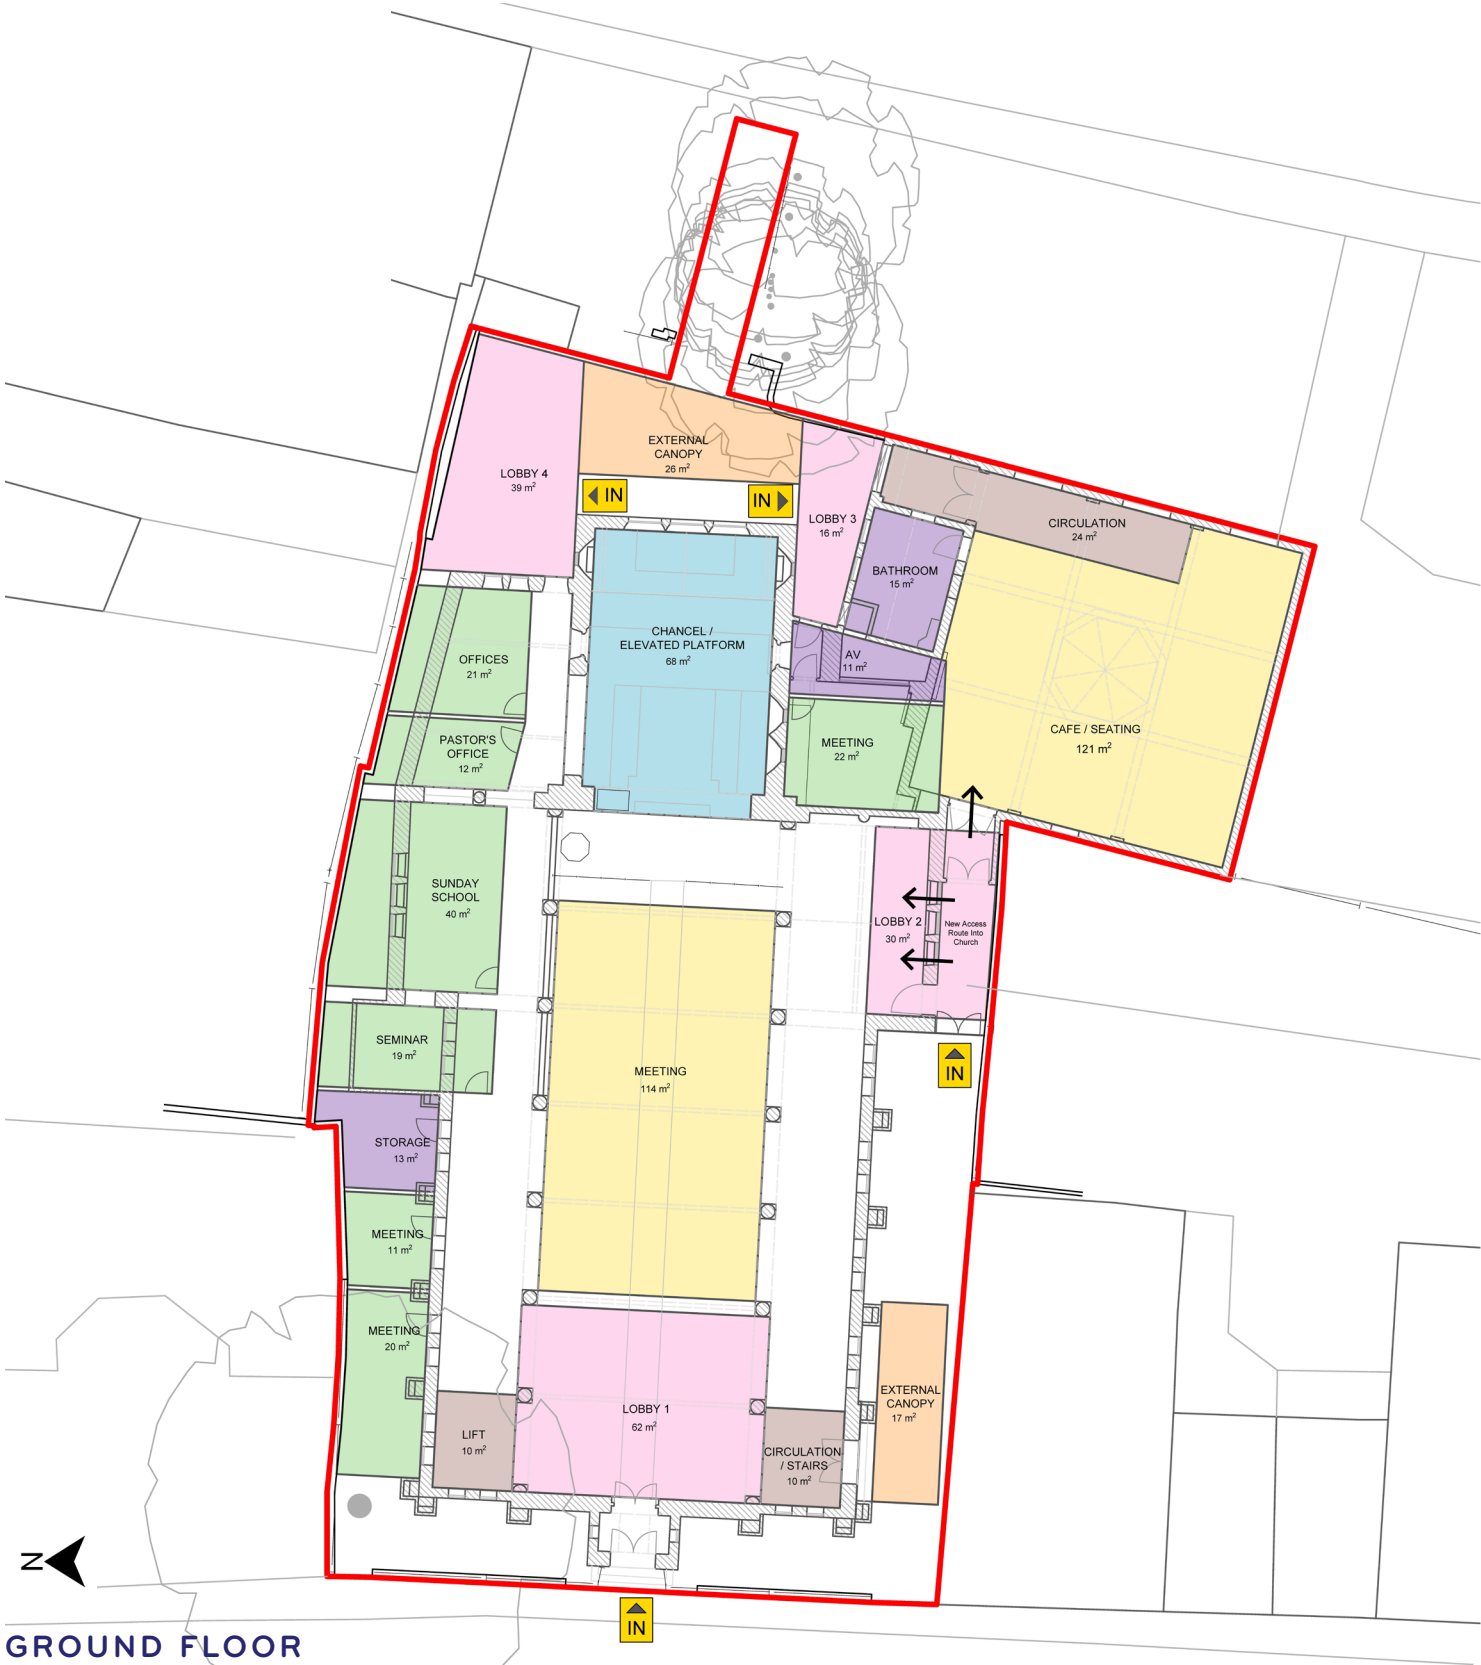

GROUND FLOOR

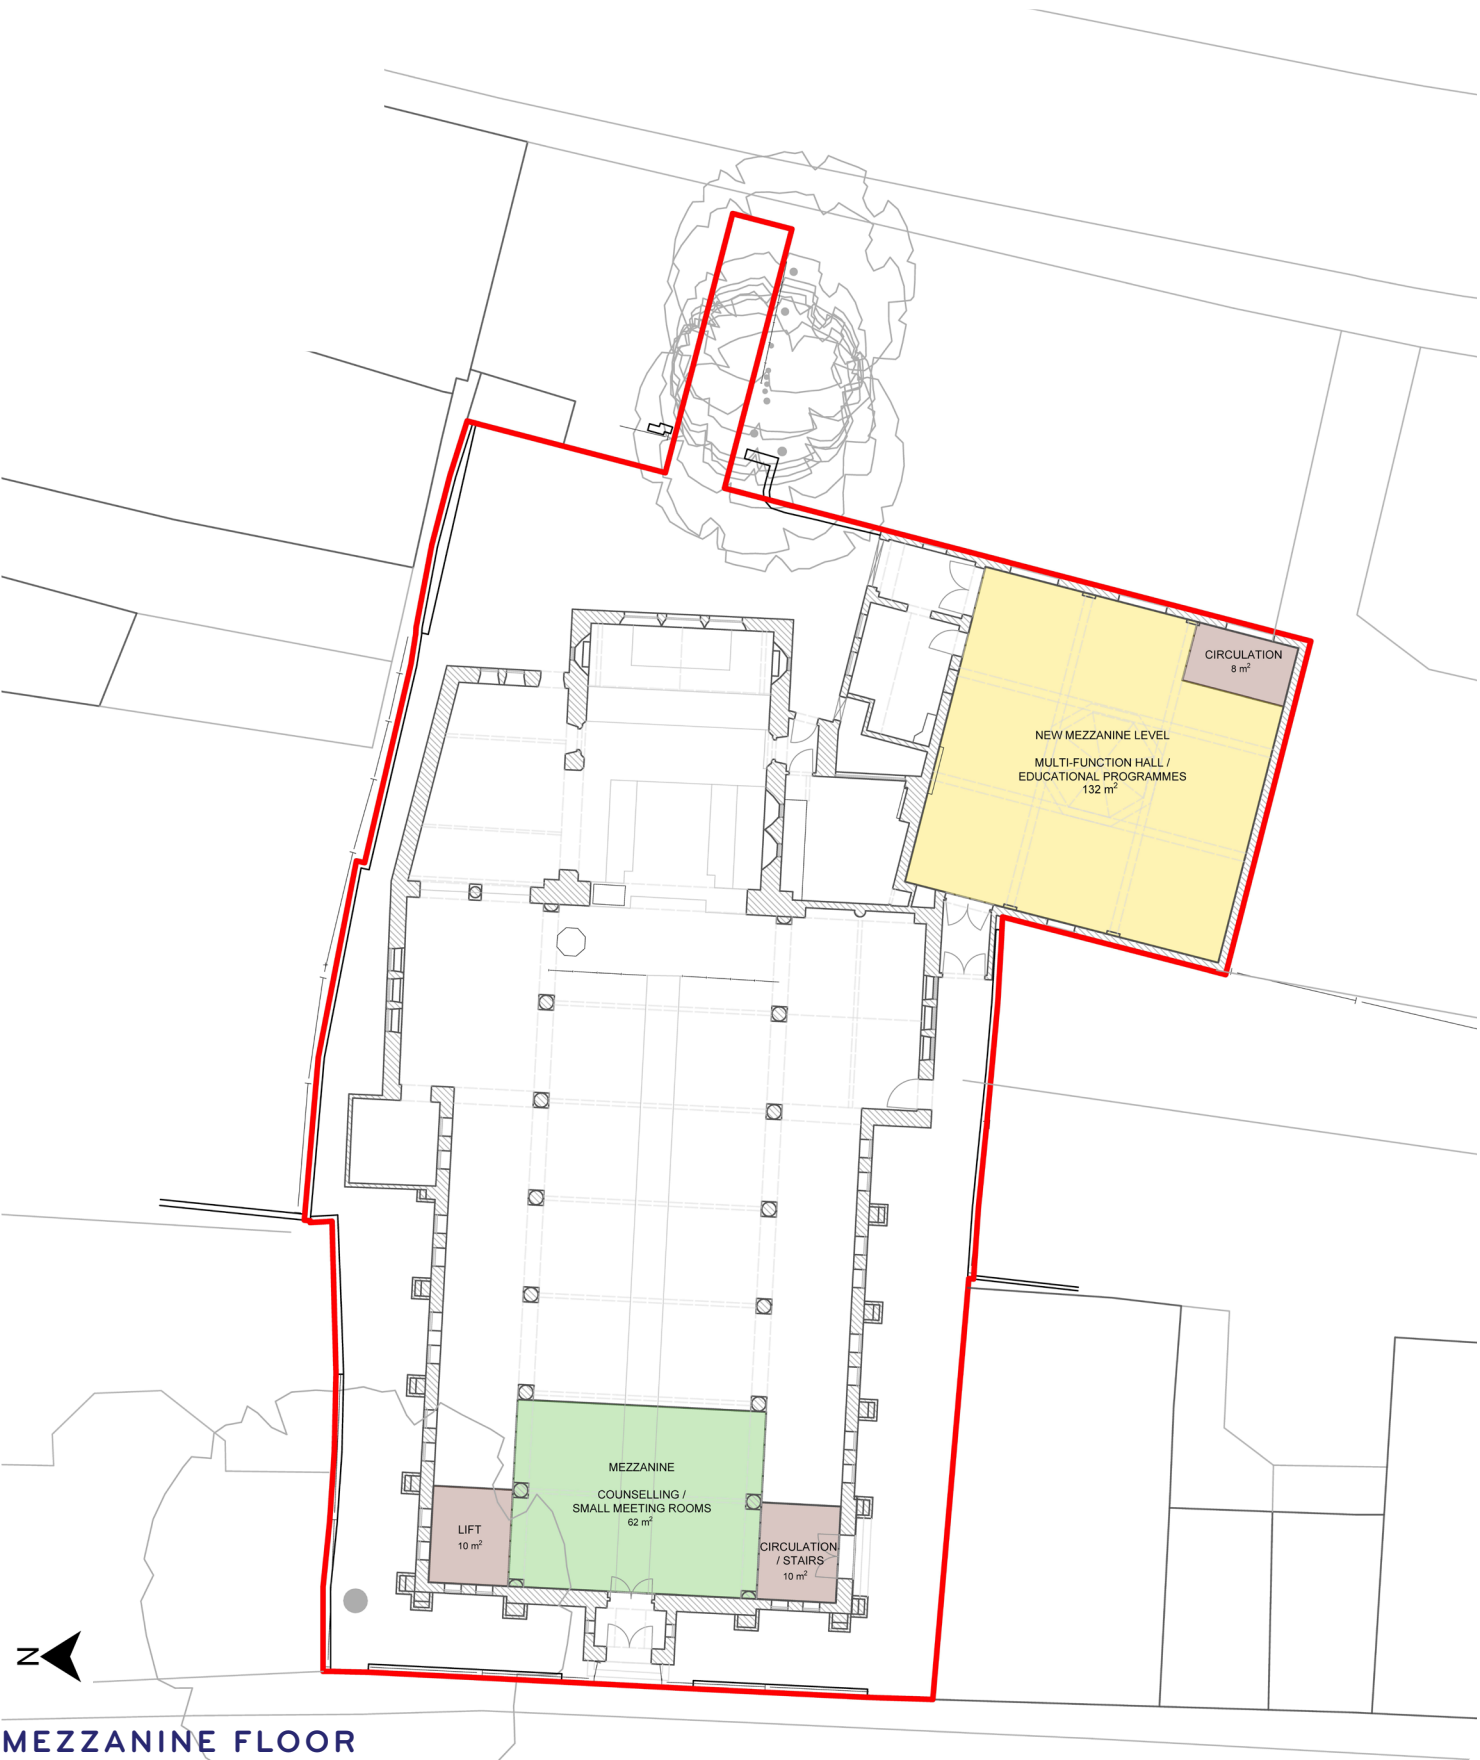


MEZZANINE FLOOR

ST MICHAEL'S, IPSWICH

OPTION 05

- Maintaining the existing building footprint.
- No mezzanines proposed
- 2 Gardens (South and East)
- Widened front entrance + 2 additional entrances
- Additional external canopy (East)

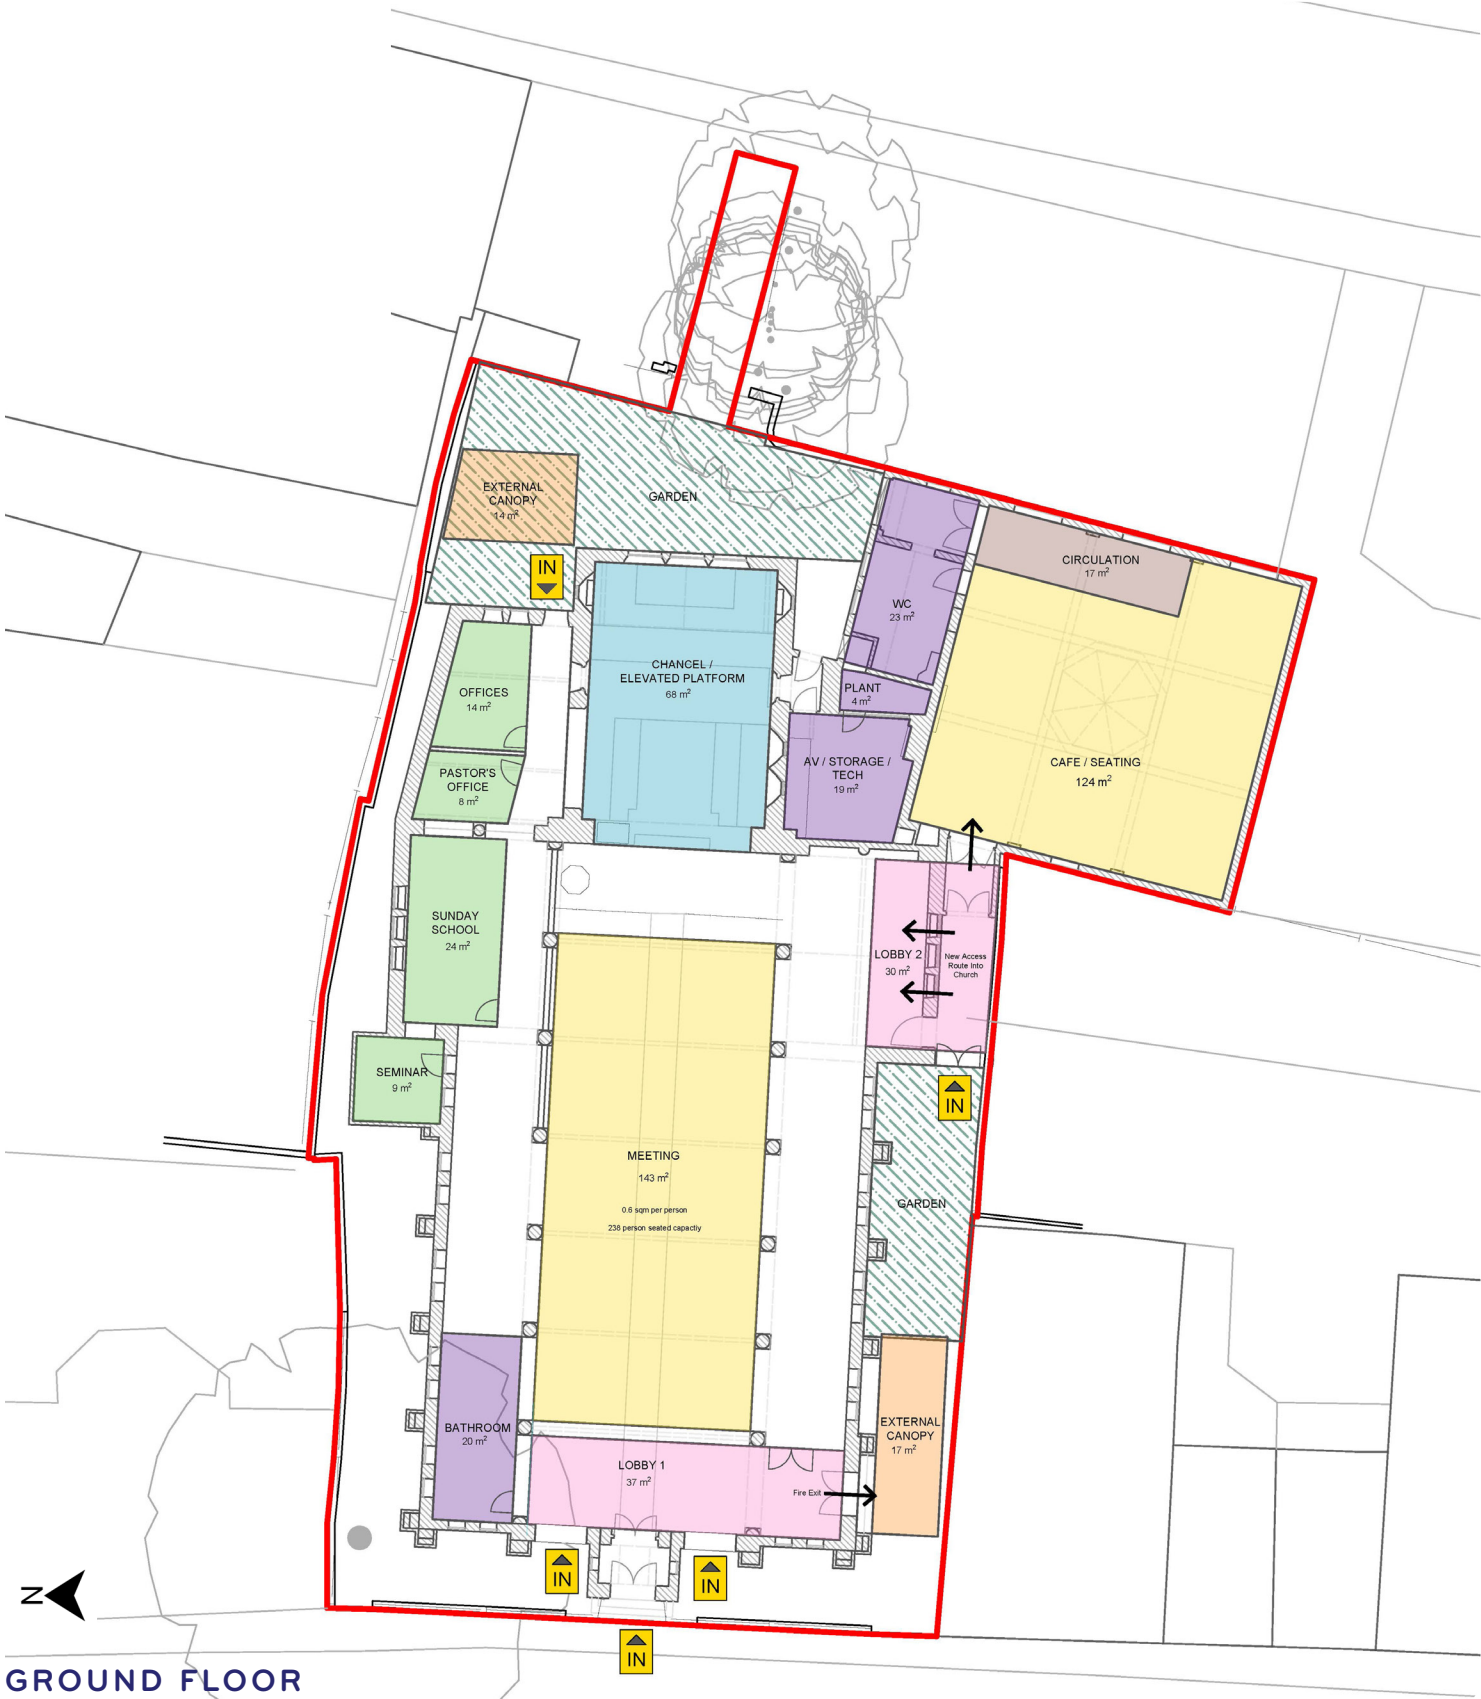


GROUND FLOOR


ST MICHAEL'S, IPSWICH

OPTION 06

- Maintaining the existing building footprint.
- 1 new mezzanine proposed
 - In the adjoining hall extension = 1 Multifunction space + 2 smaller meeting rooms
- 2 Gardens (South and East)
- Widened front entrance + 2 additional entrances
- Additional external canopy (East)

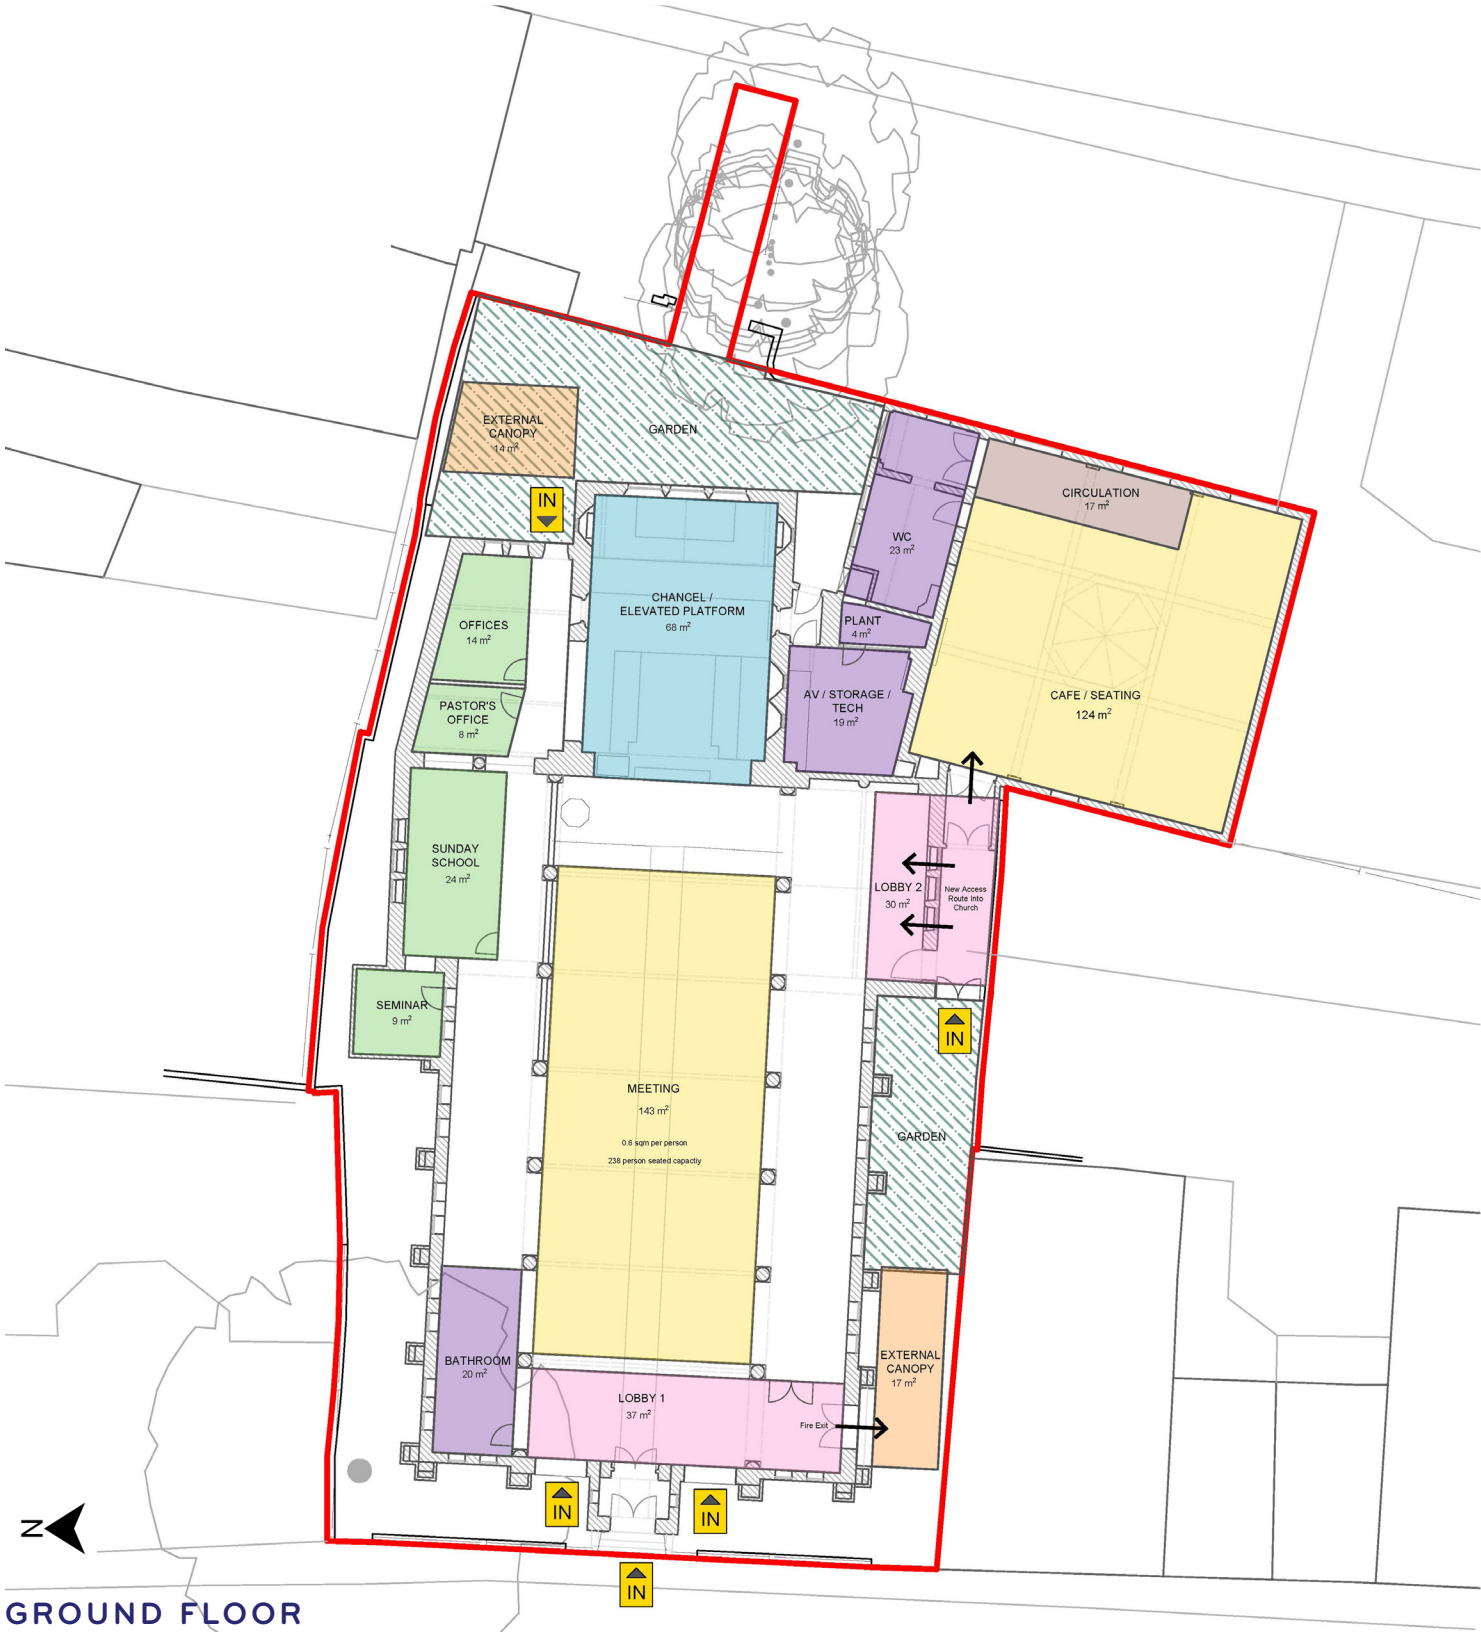

GROUND FLOOR

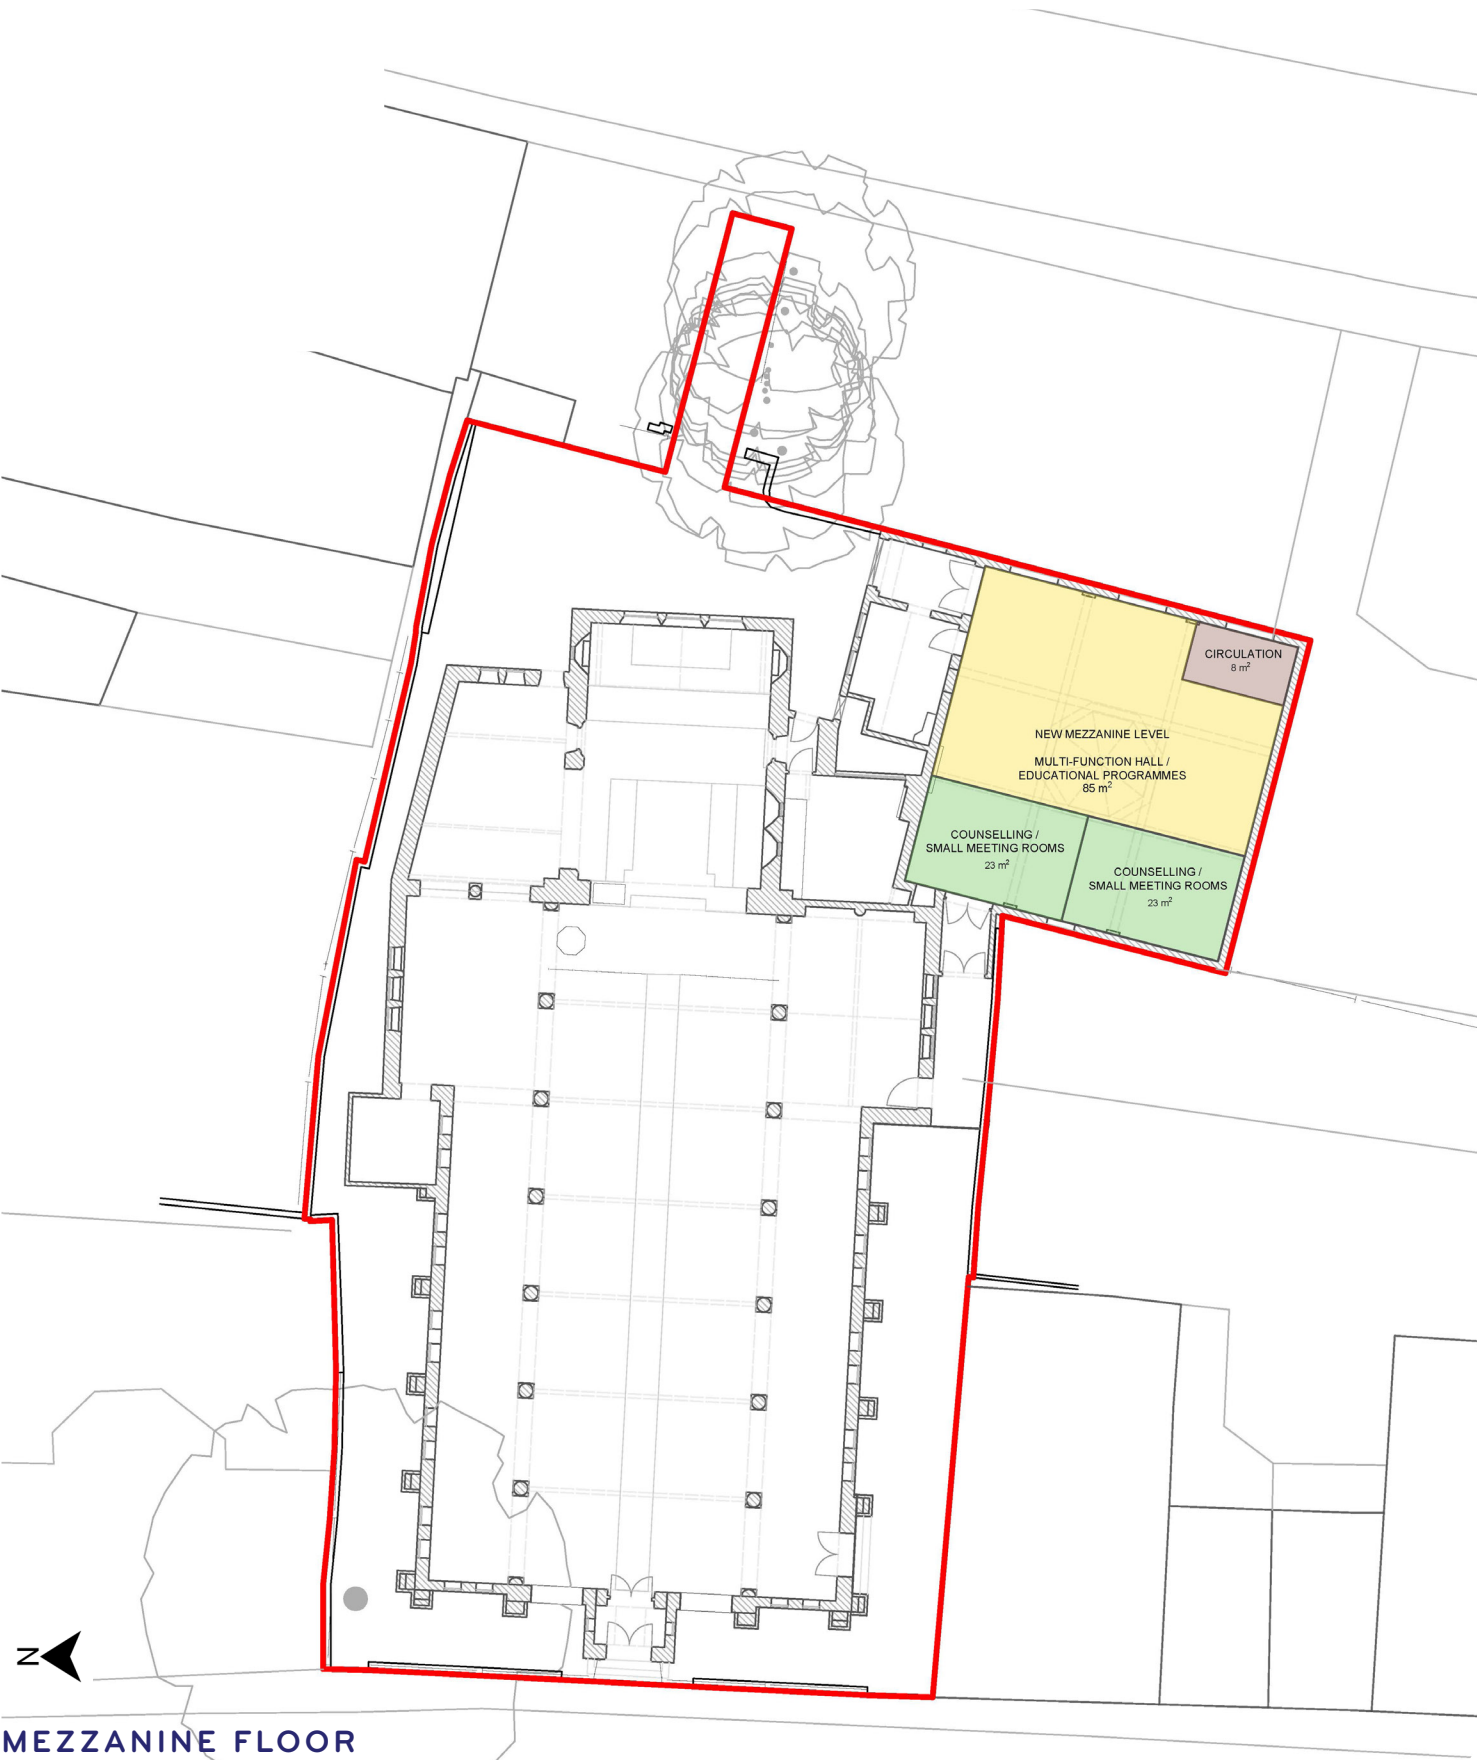


MEZZANINE FLOOR


ST MICHAEL'S, IPSWICH

OPTION 07

- Maintaining the existing building footprint.
- 2 new mezzanines proposed
 - In the adjoining hall extension = 1 Multifunction space + 2 smaller meeting rooms
 - In the main church nave = Overflow seating / offices. Lift/ circulation either side of lobby
- 2 Gardens (South and East)
- Widened front entrance + 2 additional entrances
- Additional external canopy (East)

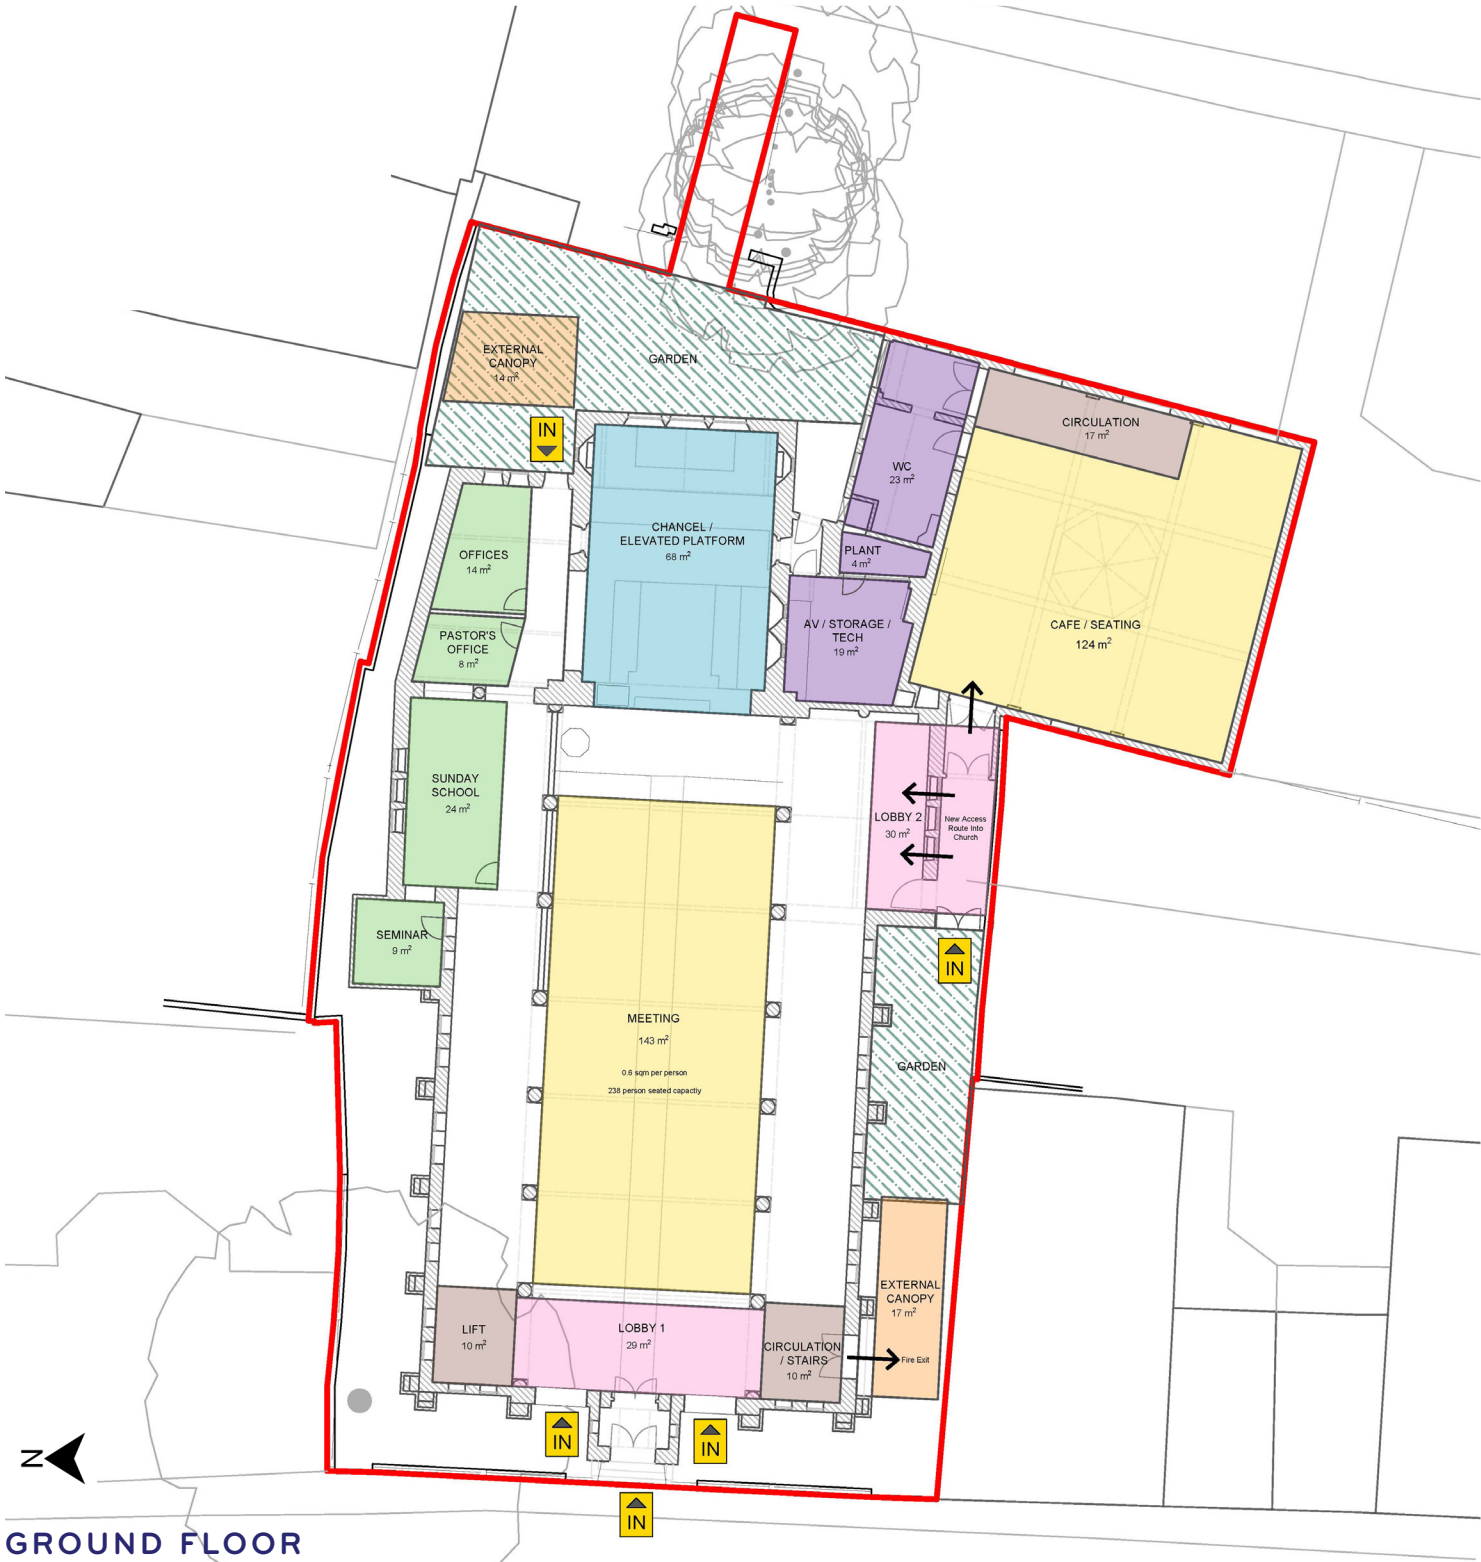

GROUND FLOOR

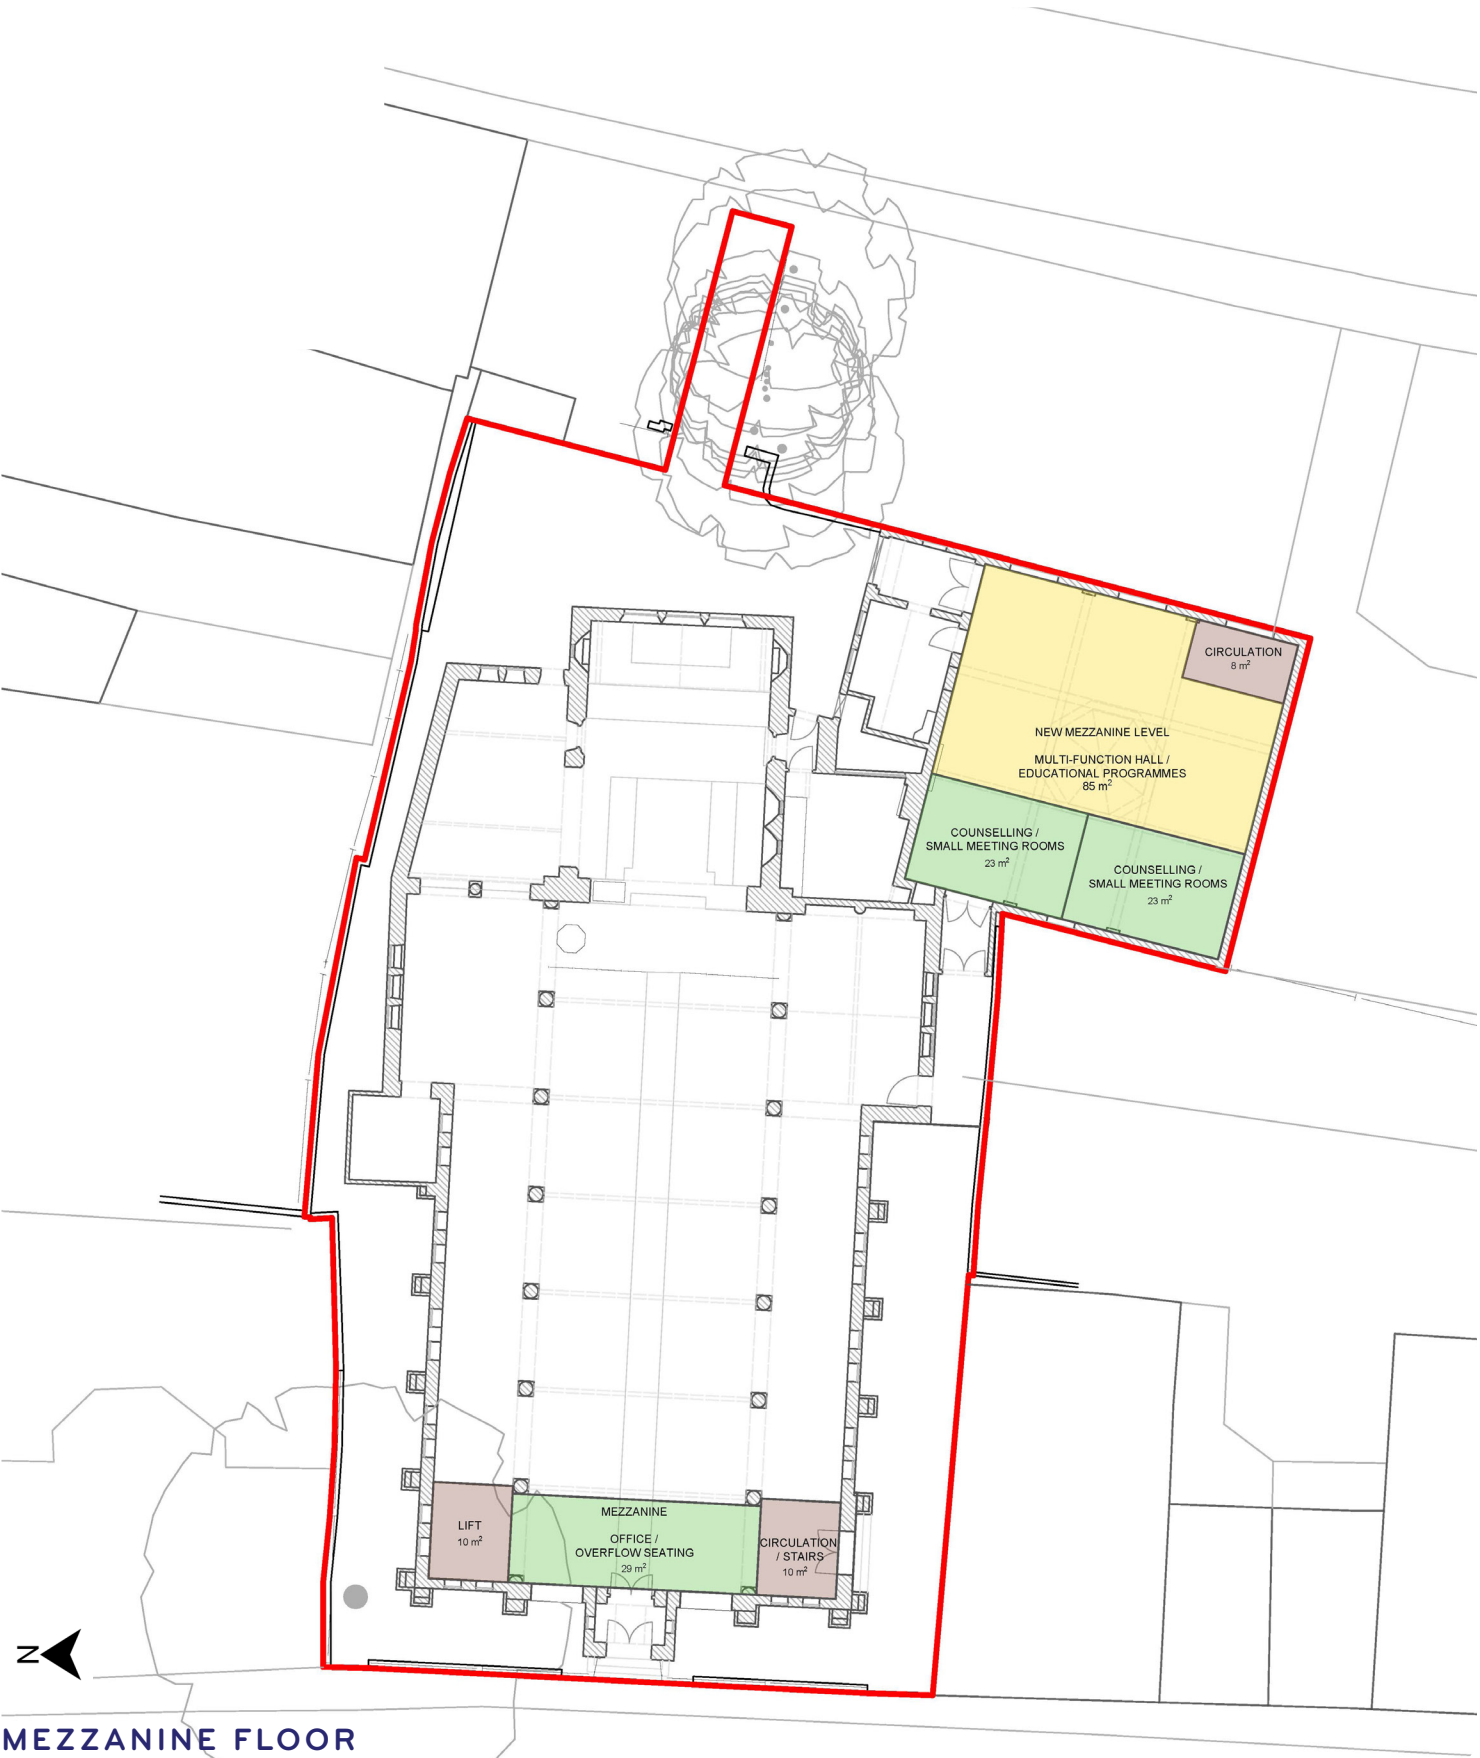


MEZZANINE FLOOR


ST MICHAEL'S, IPSWICH

OPTION 08

- 2 new build extensions proposed (North and East elevations)
 - North: Small rooms for offices / storage / WC
 - East: 2 additional welcoming lobbies + external canopy
- 1 Mezzanine
 - In the adjoining hall extension = 1 Multifunction space + 2 smaller meeting rooms
- 2 Gardens (South and East)
- Widened front entrance + 2 additional entrances

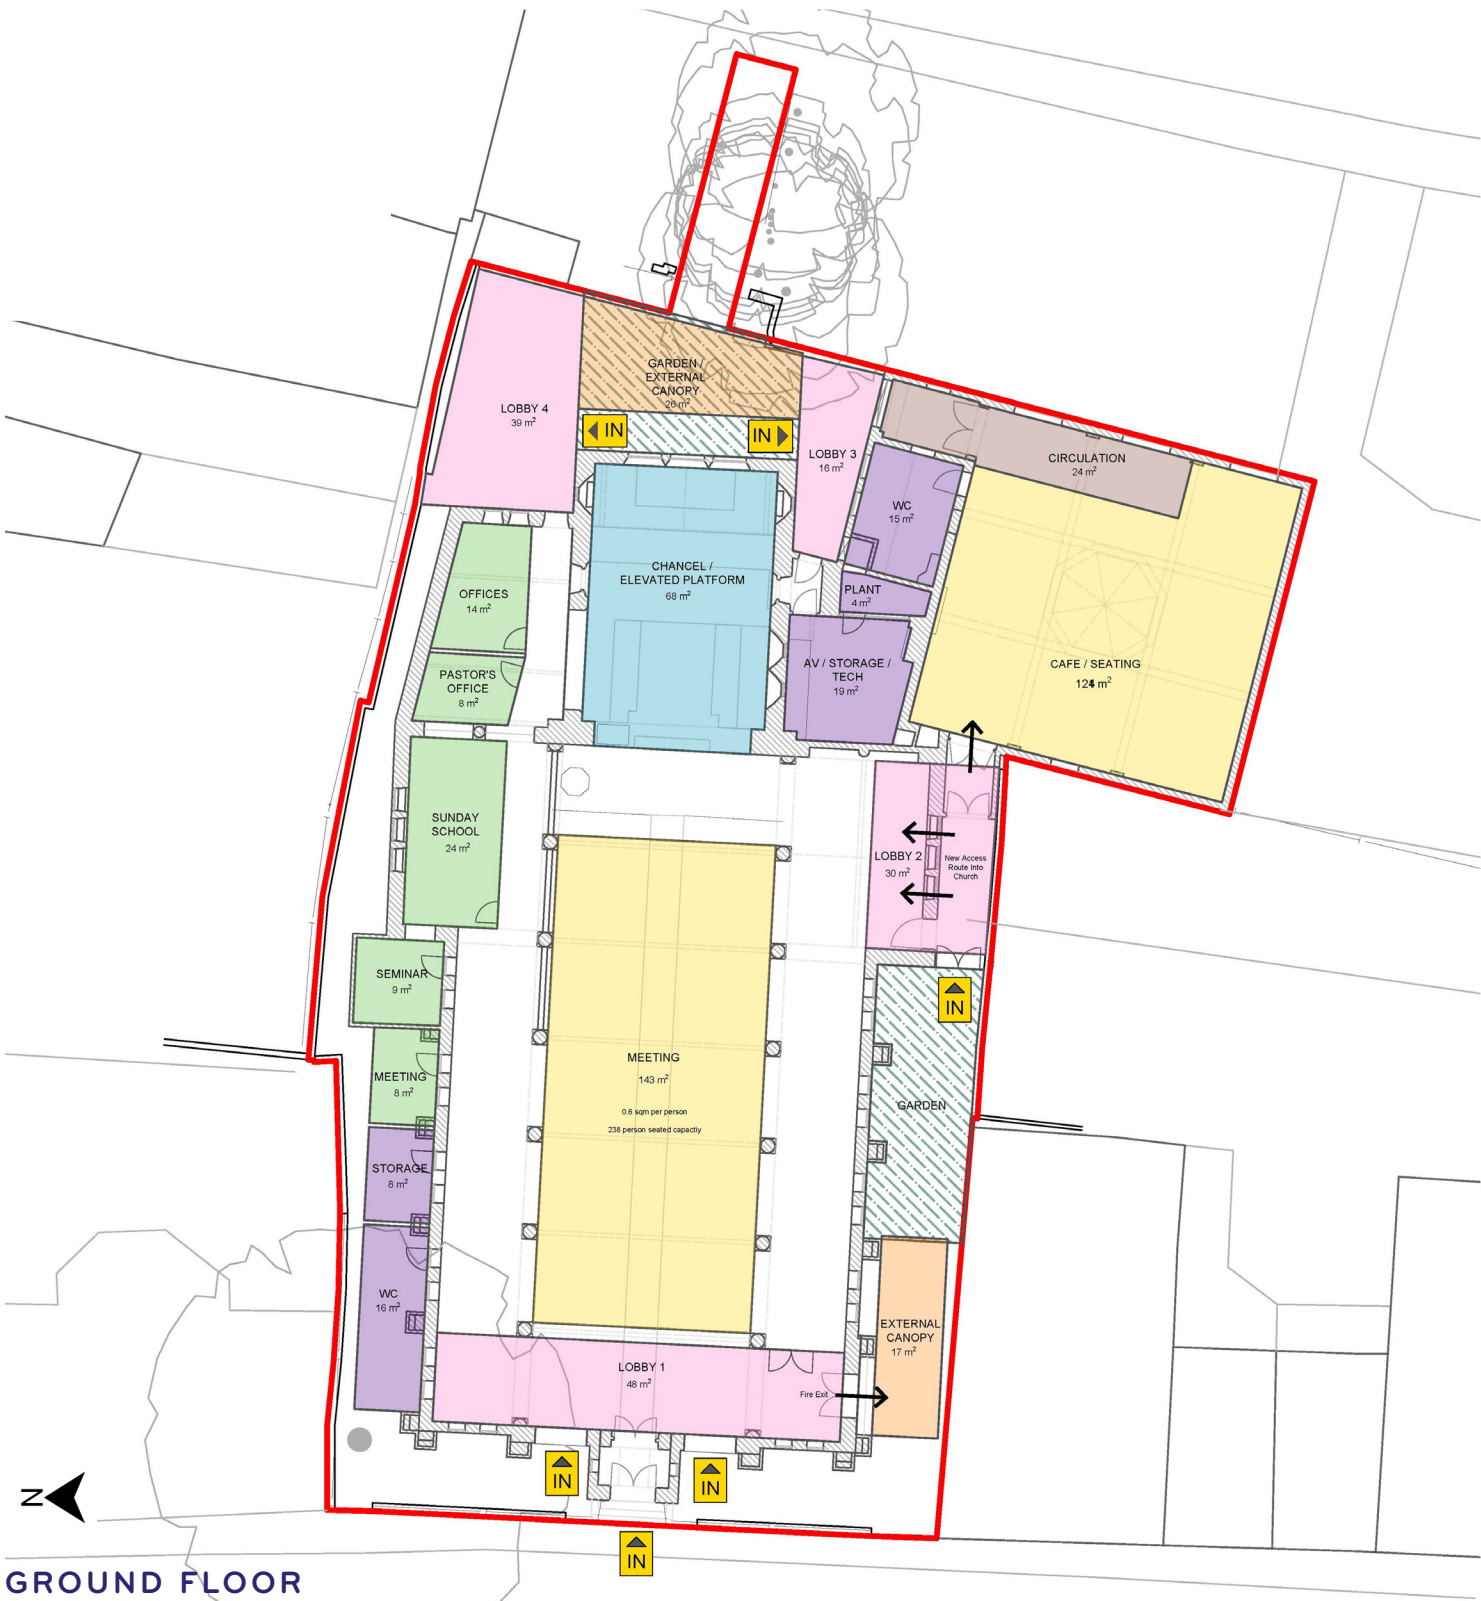

GROUND FLOOR

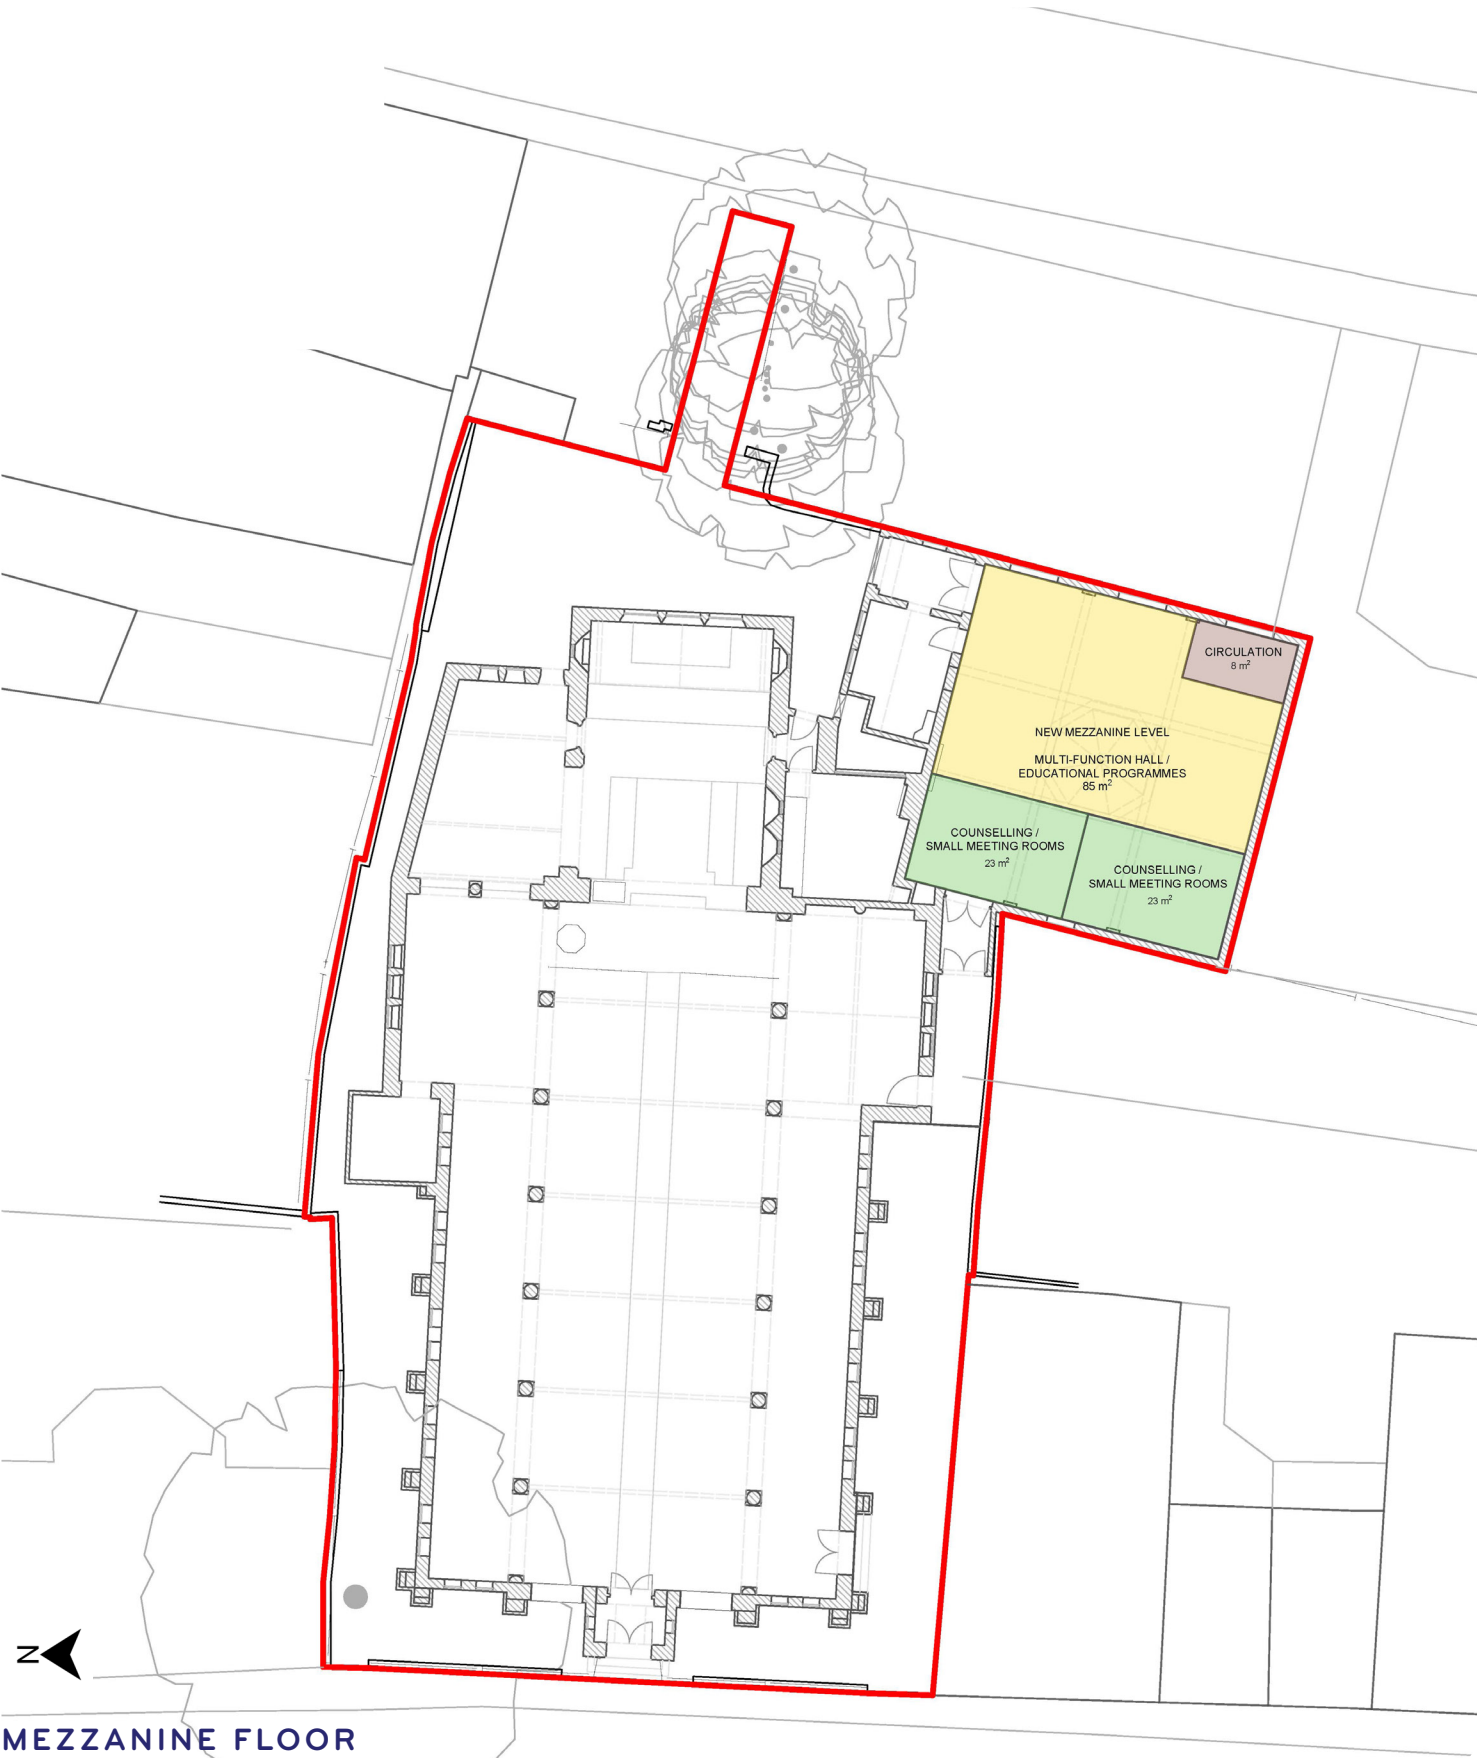

MEZZANINE FLOOR